




PLANT PALETTE and LEGEND

Icon	Key	Qty	Botanical Name	Common Name	Pot Size	Remarks/spacing
Deciduous Trees						
Ap	6		Acer palmatum	Japanese Maple	2.5m ht	multistem
Cn	3		Cornus eddies white wonder	Flowering Dogwood	6 cm cal	
Ls	6		Liquidamber styraciflua	Sweetgum	6 cm cal	
Pcc	7		Pyrus calleryana chanticleer	Ornamental Pear	6 cm cal	
Coniferous Trees						
Pob	5		Picea omorika Bruns	Serbian Spruce	2m ht	
shrubs and groundcovers						
Evergreen Shrubs						
Gs			Gaultheria shallon	Salal	1 gall	1m o.c.
Ma			Mahonia nervosa	Dull Oregon Grape	1 gall	.6m o.c.
Pmug			Pinus mugo mugo	Mugo Pine	1 gall	1m o.c.
Vo			Vaccinium ovatum	Evergreen Huckleberry	1 gall	1m o.c.
Vd			Viburnum davidii	David's viburnum	1 gall	1m o.c.
Deciduous Shrubs						
Rs			Ribes sanguineum	Red Flowering Currant	1 gall	1.5m o.c.
Ornamental Grasses						
Ca			Calamagrostis acutifolia Karl Foester	Feather Reed Grass	1 gall	.6m o.c.
Hs			Helictotrichon sempervirens	Blue Oat Grass	1 gall	.6m o.c.
Ms			Miscanthus sinensis yaku jima	Maiden Grass	1 gall	1m o.c.
Pa			Pennisetum alopecuroides	Fountain Grass	1 gall	1m o.c.
Perennials/Groundcovers/Ferns						
Auu			Arctostaphylos uva-ursi	Kinnikinnick	1 gall	.45m o.c.
Gb			Geranium biokova	Hardy Geranium	1 gall	.6m o.c.
Pmun			Polystichum munitum	Sword Fern	1 gall	
50 Raingarden Channel						
Co			Carex obnupta	Slough sedge	plugs	
le			Iris ensata	Western iris	1 gall	
Sm			Scirpus microcarpus	Small flowered Bullrush	plugs	
Grass						
Boulders						
Cobble						
Vines						
Pq			Parthenocissus quinquefolia	Virginia Creeper	1 gall	
Pt			Parthenocissus tricuspidata	Boston Ivy	1 gall	

LANDSCAPE ELEMENTS



TREES: Seasonal colour/bird habitat BIOSWALES: boulders/cobble/indigenous plantings BENCHES LIGHTING

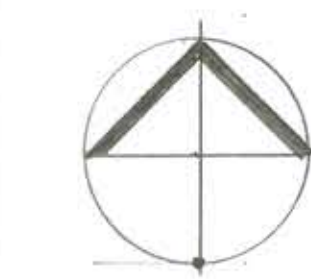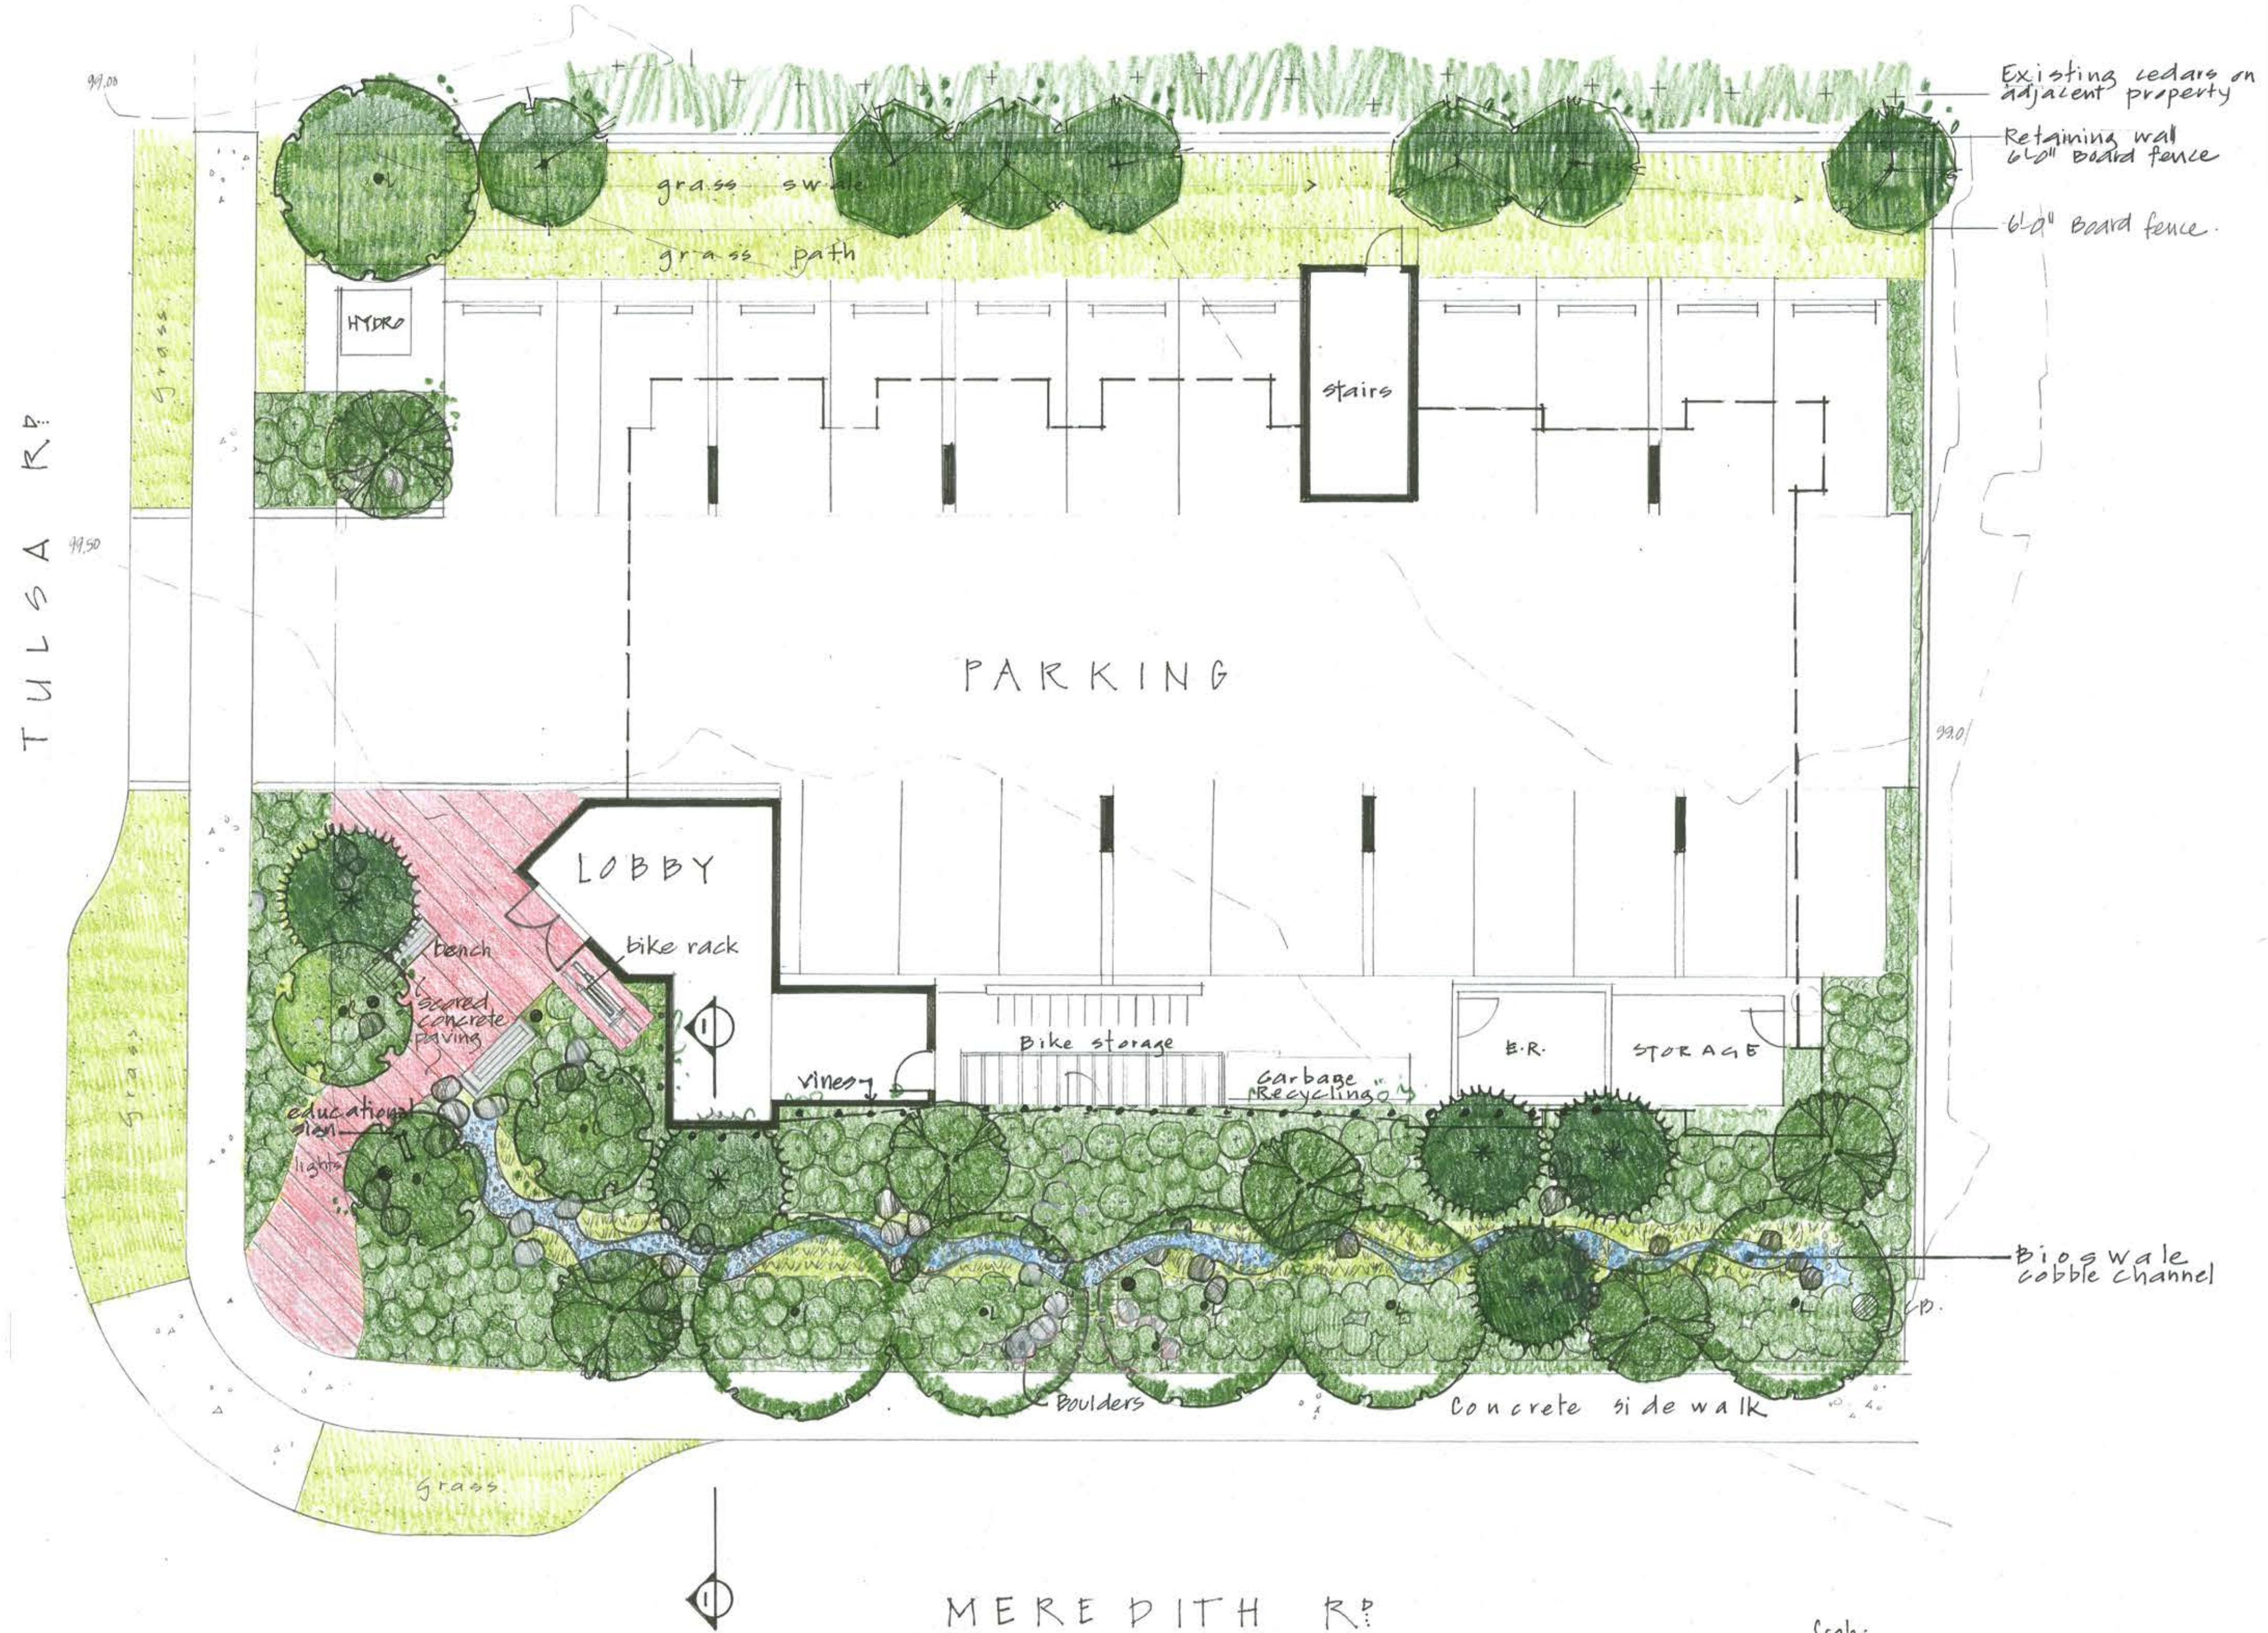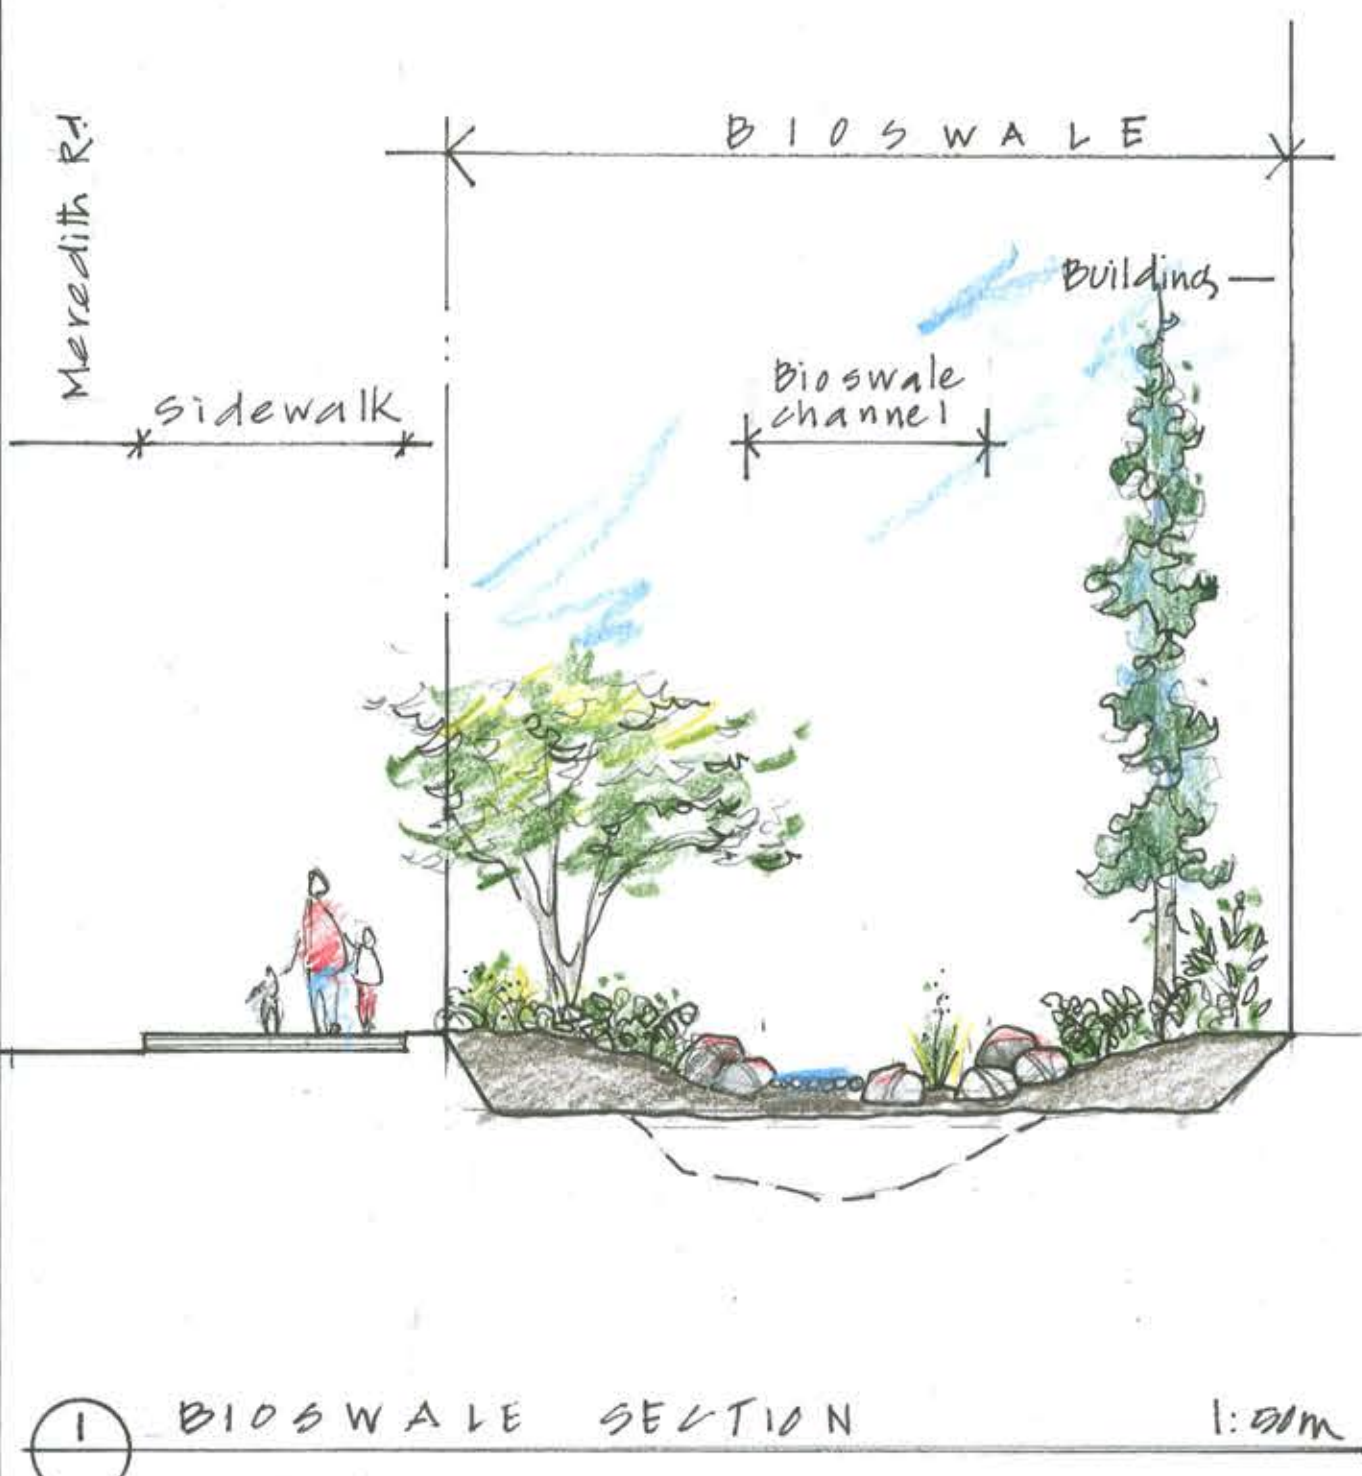

4.11.19	Revised DAP	
21.10.19	Final Rev	
19.6.19	Issued B.P.	
DATE	REV.	DESCRIPTION
CONSULTANT		
VICTORIA DRAKEFORD B.Sc. M. Phil. B.A. B.A. C.A.		
LANDSCAPE ARCHITECT 236 Pine St. Nanaimo, B.C. V9R-2B6 250-754-4335 victoria@island.net		
PROJECT		
2126 MEREDITH R. NANAIMO BC		
SHEET TITLE		
CONCEPTUAL LANDSCAPE PLAN		
SCALE	1:100m	DATE 19.6.19
DRAWN	VJD	CHECKED
PROJECT NUMBER	Meredith 19	
DRAWING NUMBER	L-1	

RECEIVED
DP1337
2024-MAR-08
 Current Planning