


Human Studio | Architecture + Urban Design
#200 - 68 E 2nd Ave, Vancouver, Canada

COPYRIGHT, ALL RIGHTS RESERVED. REPRODUCTION IN WHOLE OR IN PART IS PROHIBITED. THIS DRAWING, AS AN INSTRUMENT OF SERVICE, IS THE PROPERTY OF THE ARCHITECT AND MAY NOT BE USED IN ANY WITHOUT THE WRITTEN PERMISSION OF THE ARCHITECT



1 East Elevation

A3.01 1 : 100

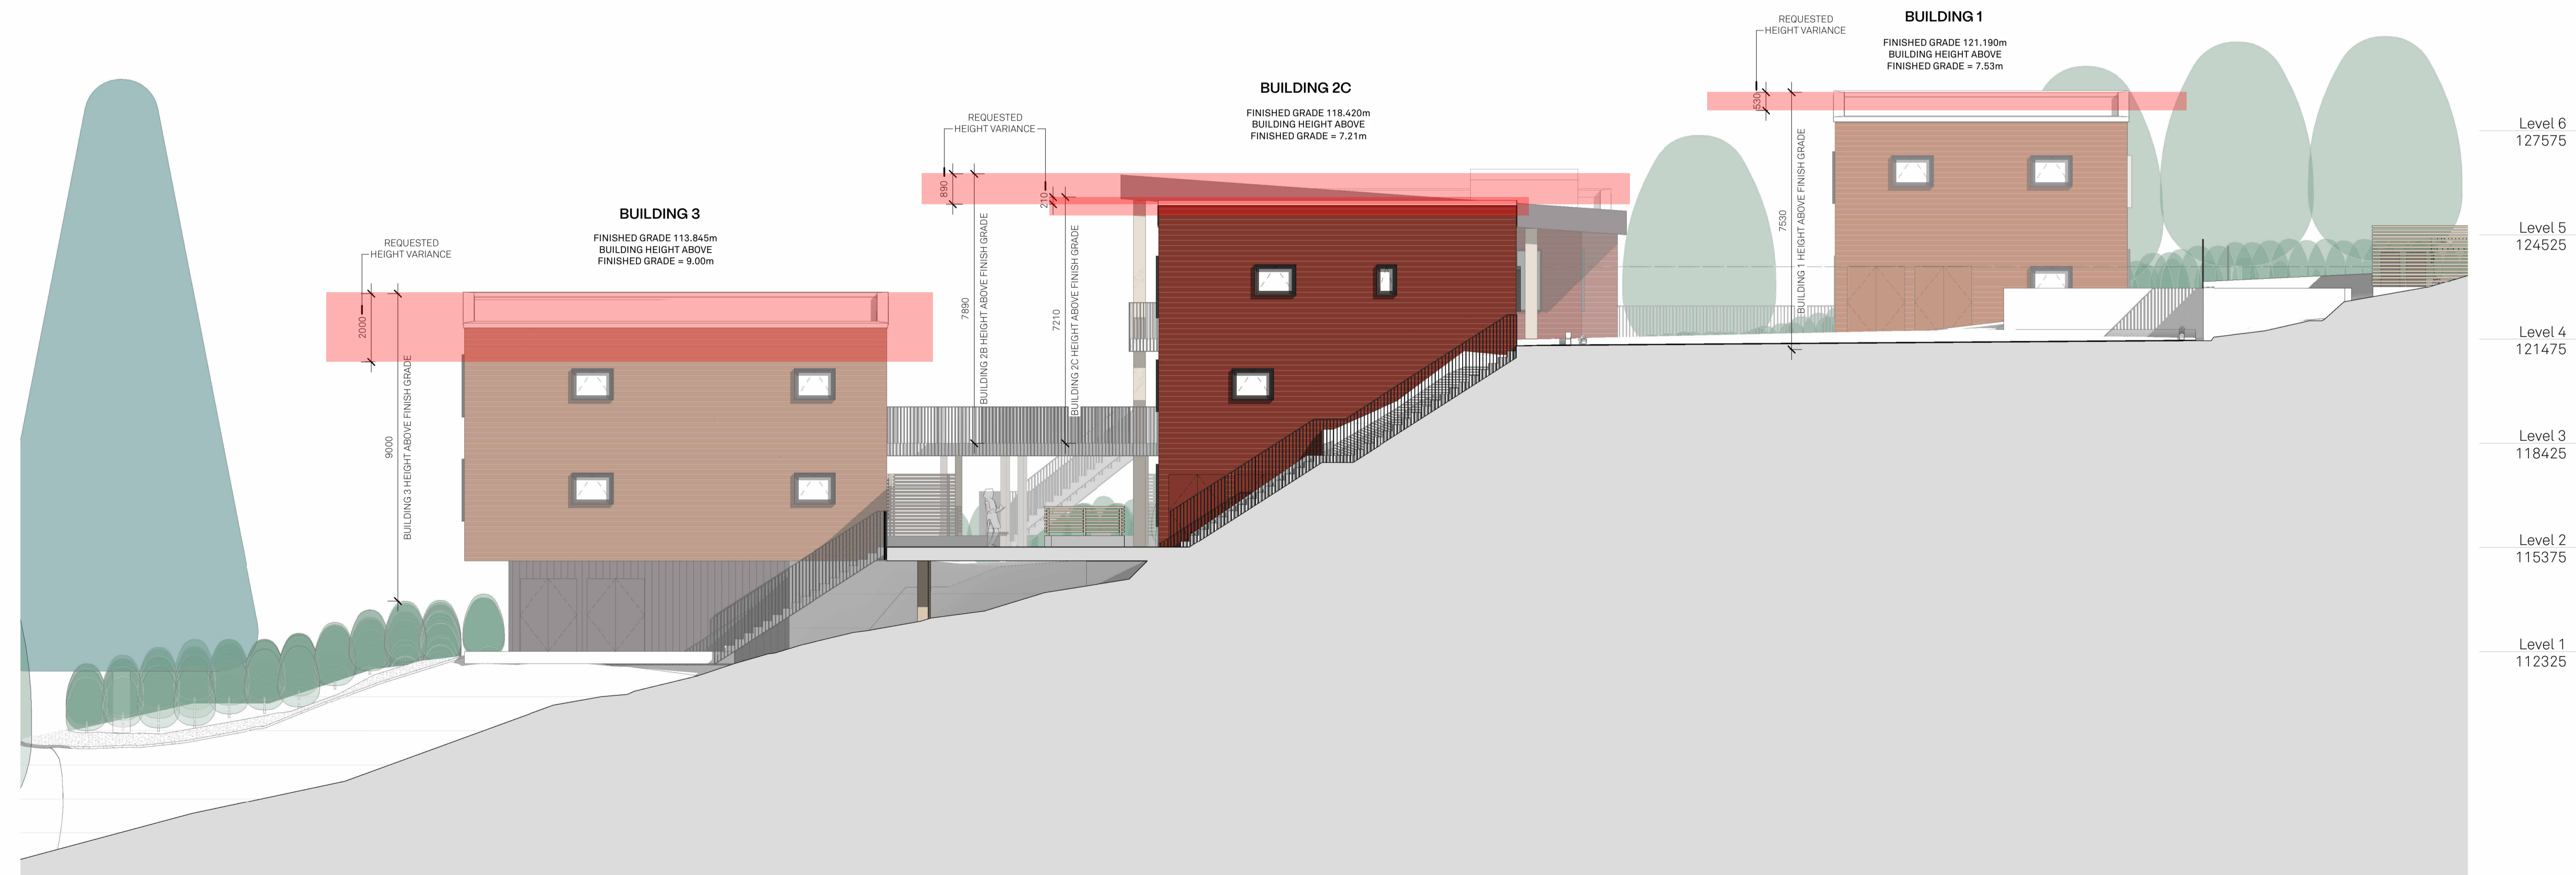

2 West Elevation

A3.01 1 : 100

Level 6
127575
Level 5
124525
Level 4
121475
Level 3
118425
Level 2
115375
Level 1
112325

Level 6
127575
Level 5
124525
Level 4
121475
Level 3
118425
Level 2
115375
Level 1
112325

RECEIVED
DP1357
2026-JUN-09
Current Planning

2026-01-30 3 DP REV 3
2025-07-14 2 DP RESUBMISSION
2024-08-26 1 ISSUED FOR DP


DATE REV DESCRIPTION

LOST LAKE COHOUSING

Amisto
HS-106

East-West Elevations

A3.01

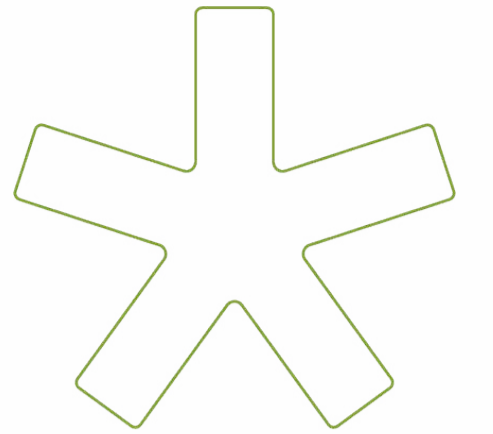

Human Studio | Architecture + Urban Design
#200 - 68 E 2nd Ave, Vancouver, Canada

COPYRIGHT, ALL RIGHTS RESERVED. REPRODUCTION IN WHOLE OR IN PART IS PROHIBITED. THIS DRAWING, AS AN INSTRUMENT OF SERVICE, IS THE PROPERTY OF THE ARCHITECT AND MAY NOT BE USED IN ANY WITHOUT THE WRITTEN PERMISSION OF THE ARCHITECT




1 North Elevation - Laguna Way

A3.02 1:100



2 North Elevation - Lower Courtyard

A3.02 1:100

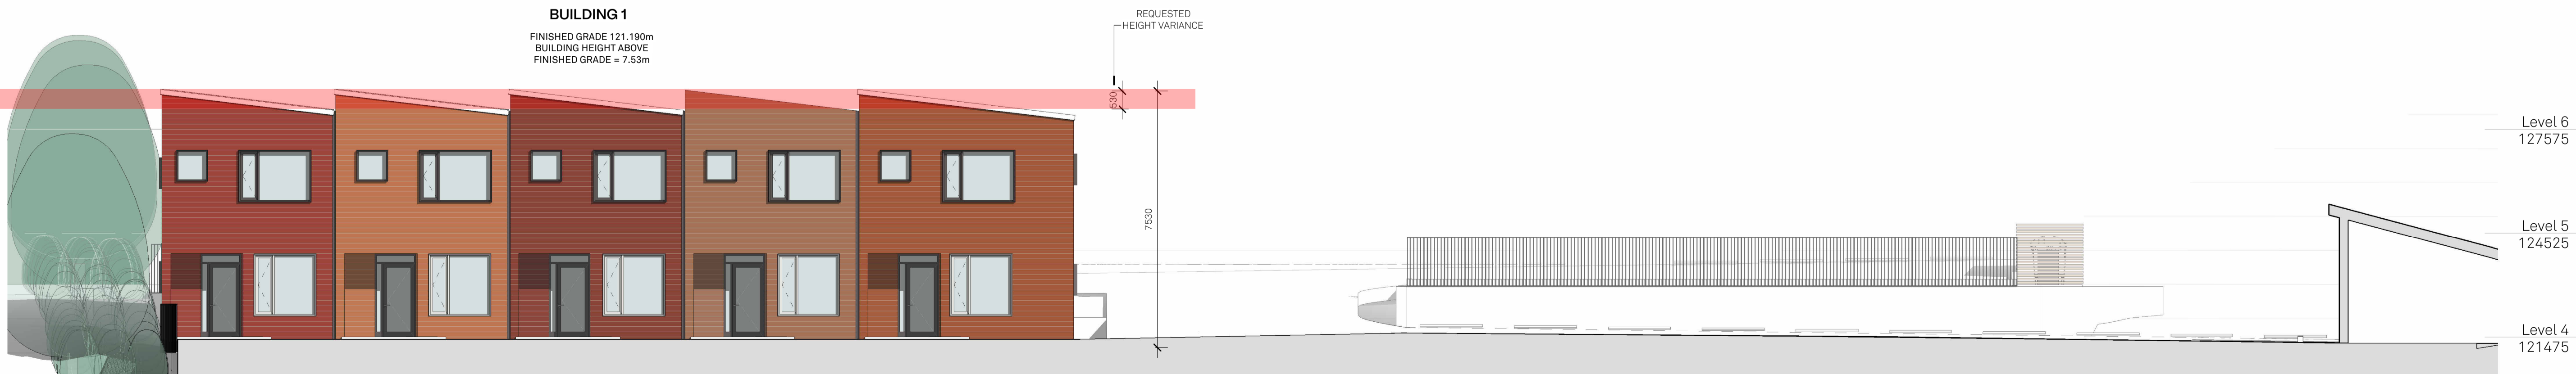

3 North Elevation - Upper Courtyard

A3.02 1:100

RECEIVED
DP1357
2026-JUN-09
Current Planning

2026-01-30 3 DP REV 3
2025-07-14 2 DP RESUBMISSION
2024-08-26 1 ISSUED FOR DP


DATE REV DESCRIPTION

LOST LAKE COHOUSING

Amisto
HS-106


North Elevations

A3.02

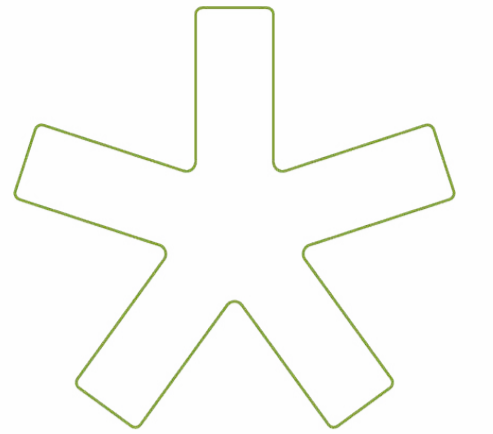


Human Studio | Architecture + Urban Design
#200 - 68 E 2nd Ave, Vancouver, Canada

COPYRIGHT. ALL RIGHTS RESERVED. REPRODUCTION IN WHOLE OR IN PART IS PROHIBITED. THIS DRAWING, AS AN INSTRUMENT OF SERVICE, IS THE PROPERTY OF THE ARCHITECT AND MAY NOT BE USED IN ANY WITHOUT THE WRITTEN PERMISSION OF THE ARCHITECT

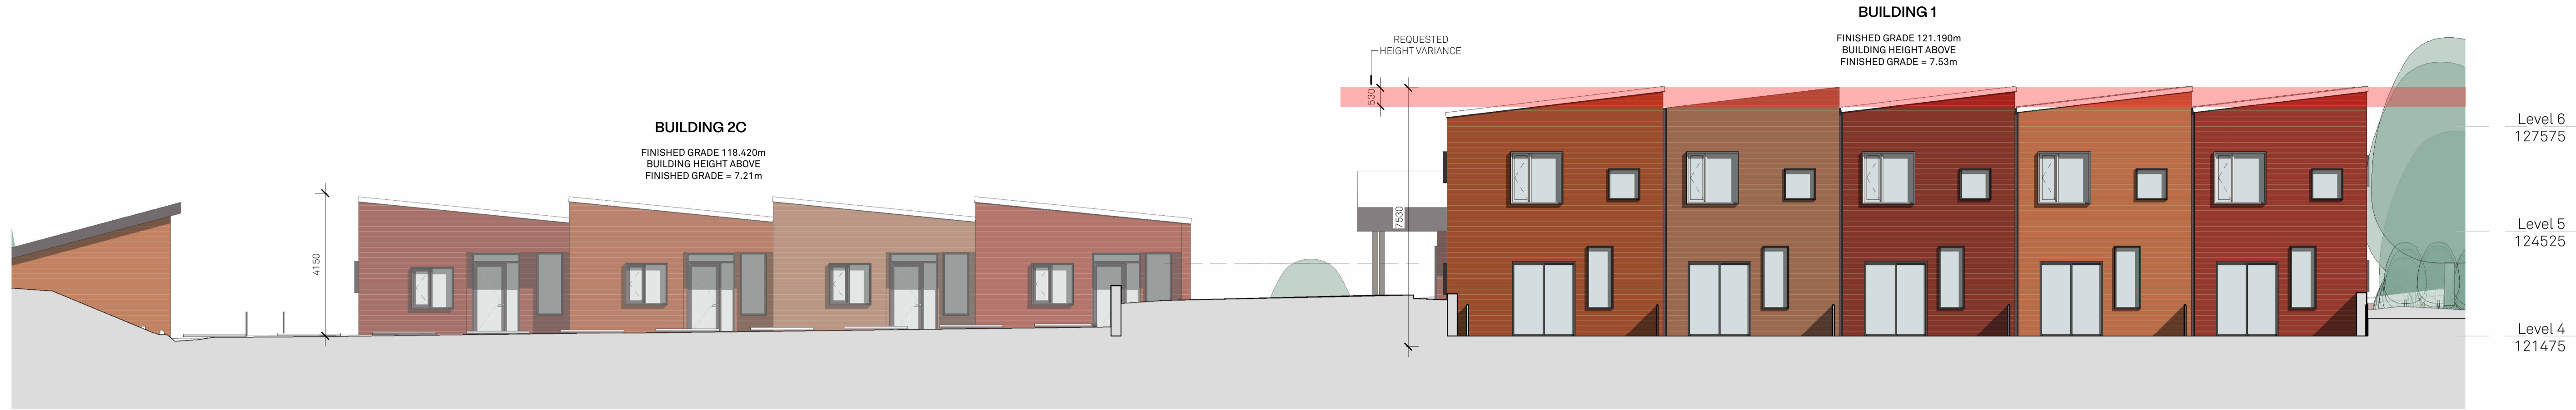

1 South Elevation - Upper Parking Lot

A3.03 1 : 100

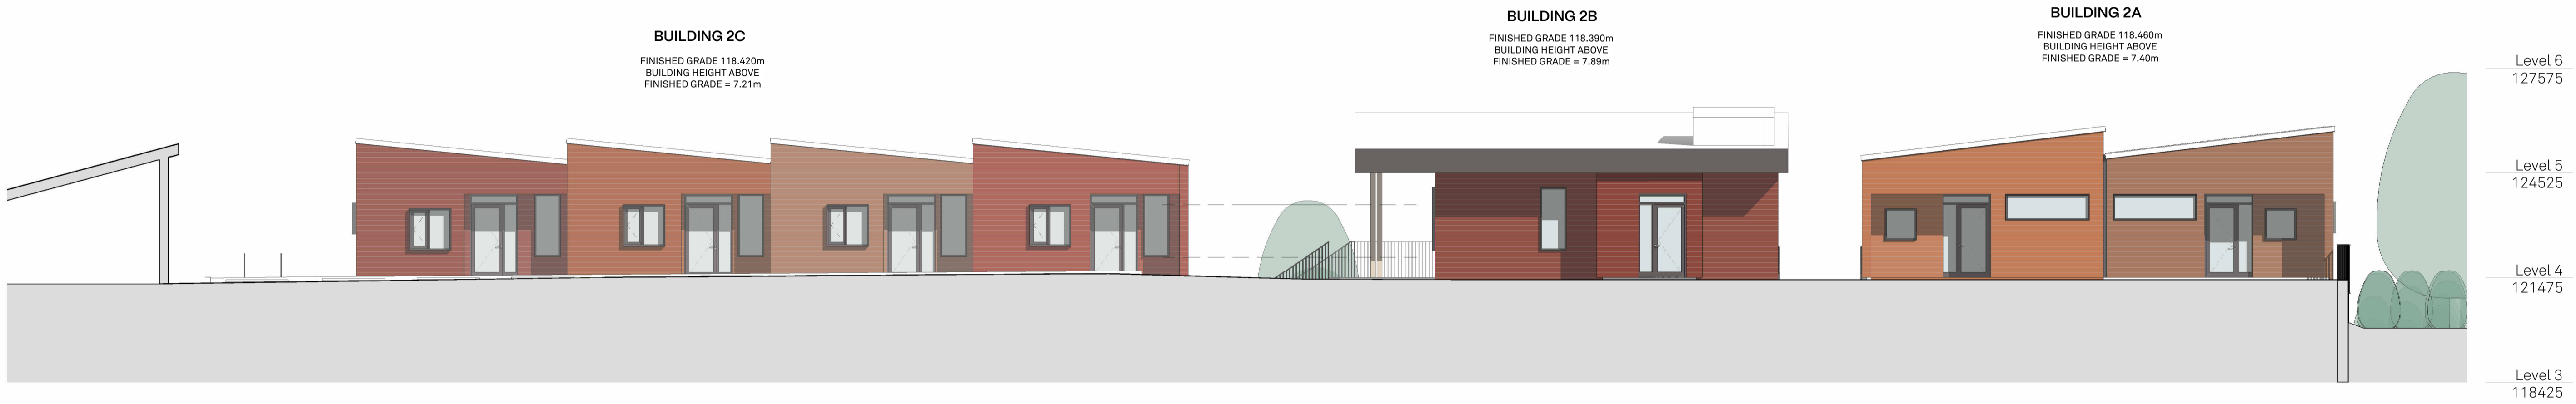

2 South Elevation - Upper Courtyard

A3.03 1 : 100



3 South Elevation - Lower Courtyard

A3.03 1 : 100

RECEIVED
DP1357
2026-JUN-09
Current Planning

2026-01-30	3	DP REV 3
2025-07-14	2	DP RESUBMISSION
2024-08-26	1	ISSUED FOR DP

DATE	REV	DESCRIPTION
------	-----	-------------

LOST LAKE COHOUSING

Amisto
HS-106

South Elevations
A3.03