
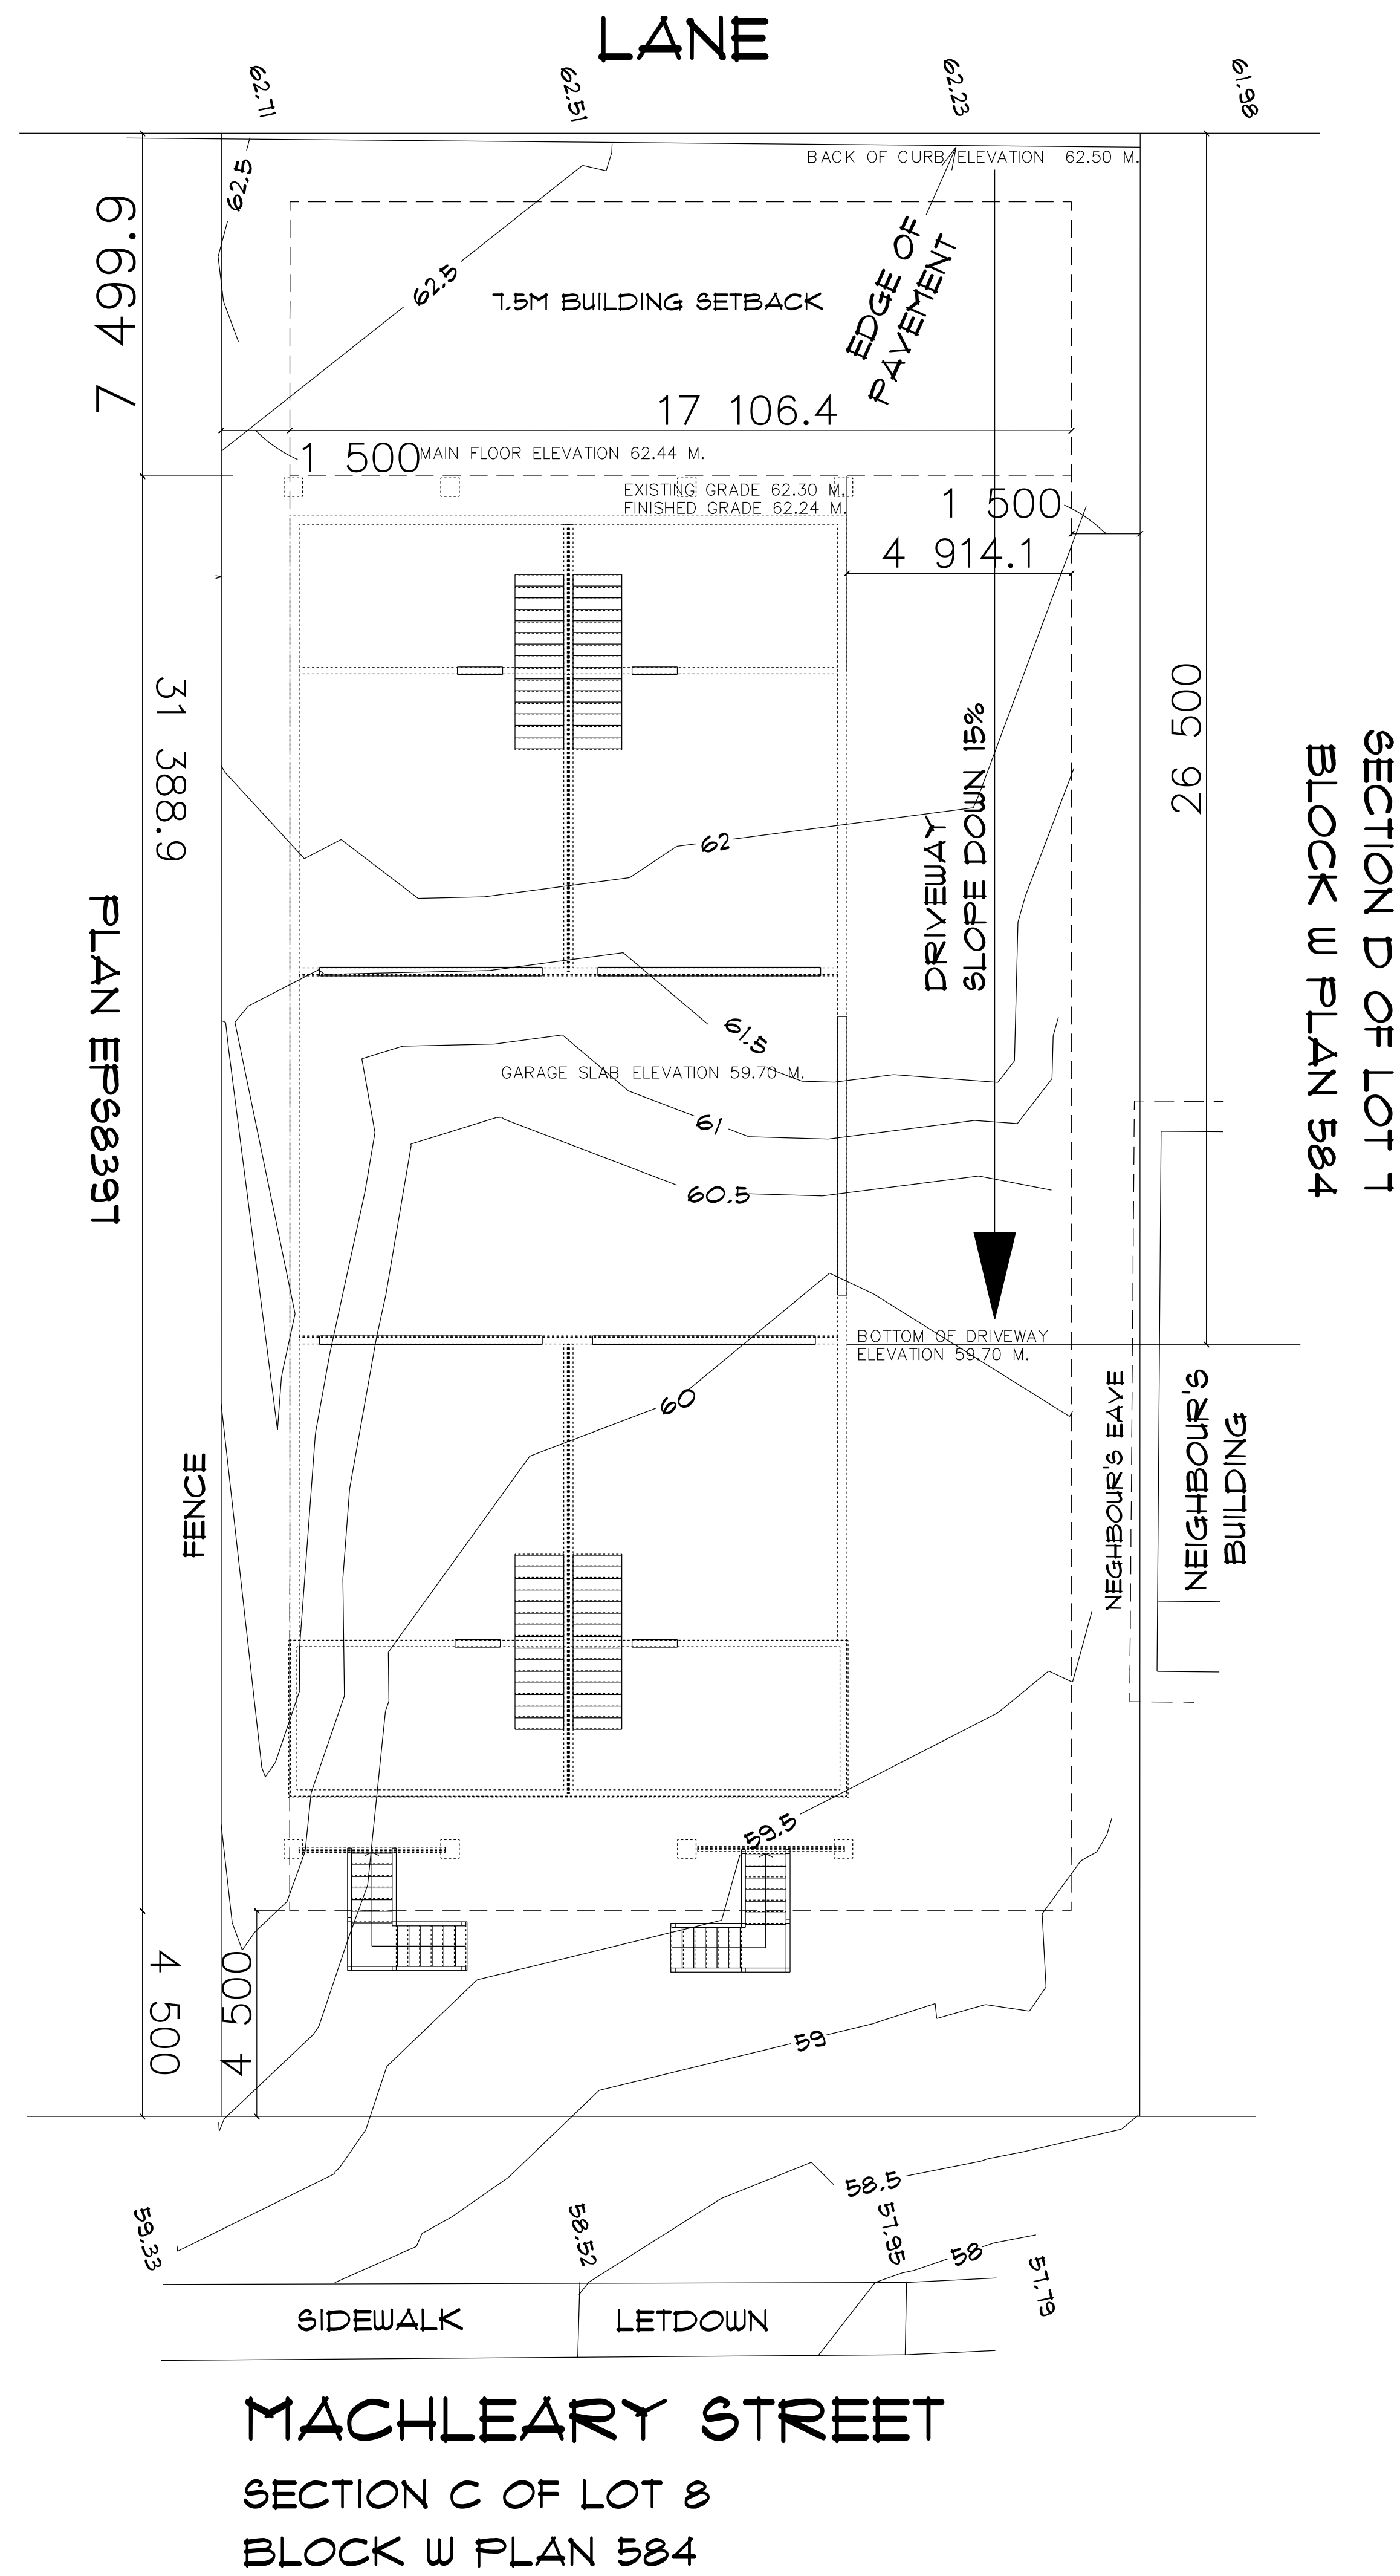


SECTION C, LOT 8, BLOCK W, SECTION 1,
NANAIMO DISTRICT, PLAN 584

PROPOSED BUILDING HEIGHT CALCULATION	
ZONING	R14
PARCEL SIZE (m2)	871.76
PARCEL COVERAGE (%)	40
AVERAGE NATURAL GRADE	61.23
AVERAGE FINISHED GRADE	
MAXIMUM BUILDING HEIGHT	7.75m
MAXIMUM BUILDING PEAK	68.98
PROPOSED ROOF PEAK ELEVATION	68.75
PROPOSED UPPER FLOOR ELEVATION	65.40
PROPOSED MAIN FLOOR ELEVATION	62.39
PROPOSED BASEMENT FLOOR ELEVATION	59.70
PROPOSED GARAGE SLAB	59.70

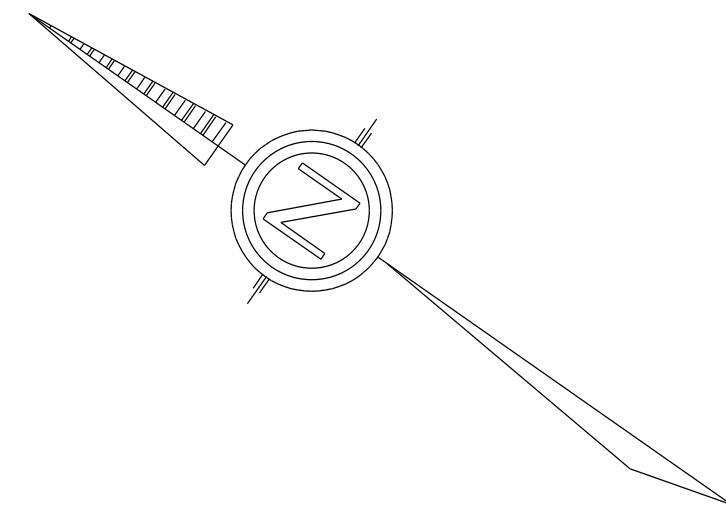

RC DRAFTING
& design services

CELL: (780) 228-5931, E-MAIL: RUSSELLC@RCDRAFTING.NET

1	2	
---	---	---	---	---	---	---	---	---	----	----	-----	-----	

DRAWING: SITE PLAN

CONTRACTOR:_____

REFERENCE #: D24045

DATE: 03 11 25

SQUARE FOOTAGE:

UPPER: 910 SQ. FT. PER UNIT
MID: 875 SQ. FT. PER UNIT
STORAGE AREA: 225 SQ. FT.
PER UNIT
GARAGE: 435 SQ. FT. PER UNIT
COMMON AREA: 1,040 SQ. FT.

RECEIVED
DP1383
025-MAR-19
Current Planning

十山山山山

$$\frac{1}{2}$$

DISCLAIMER:
WHILE RC DRAFTING AND DESIGN SERVICES MAKES EVERY EFFORT TO PROVIDE ACCURATE DRAWINGS, IT IS THE RESPONSIBILITY OF THE HOME OWNER/CONTRACTOR TO CHECK ALL DIMENSIONS AND COMPLIANCE TO LOCAL AND NATIONAL BUILDING CODES.