


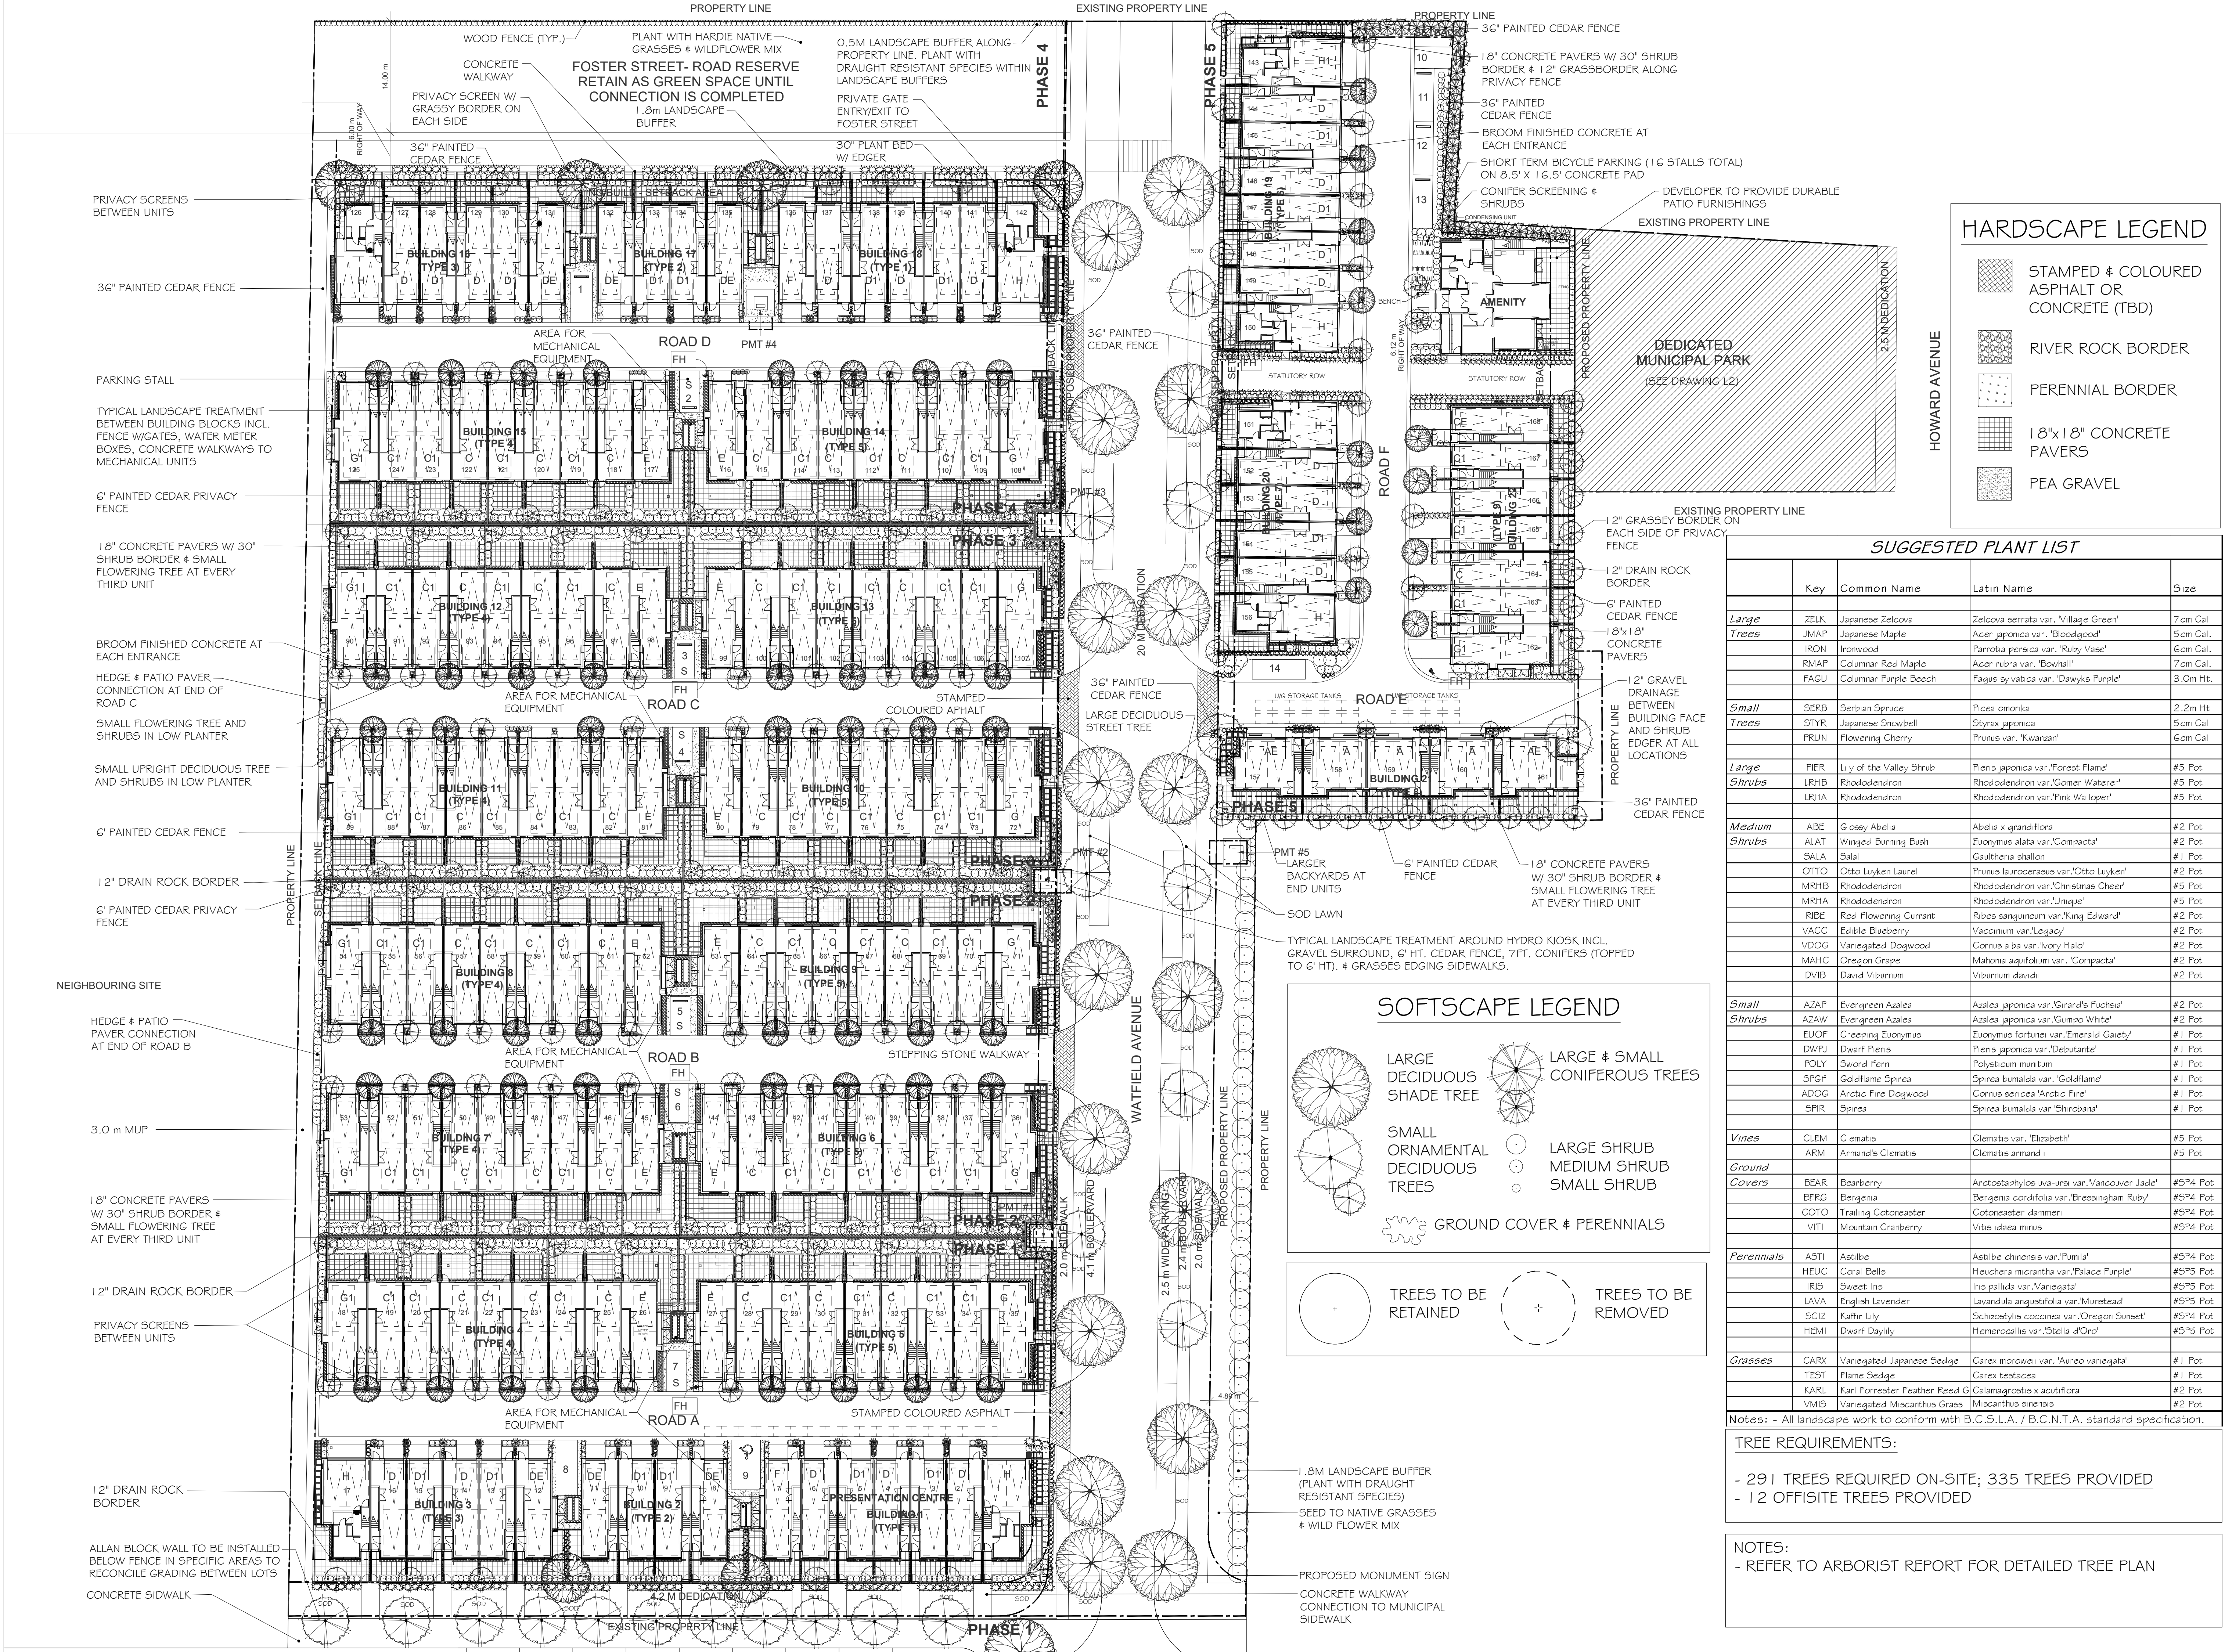

Copyright Reserved: These drawings are at all times the property of the Landscape Architect. Reproduction in whole or in part without written consent of the Landscape Architect is prohibited.

- NOTES:
- 1) DO NOT SCALE THE DRAWING. WORK TO FIGURED DIMENSIONS ONLY.
- 2) CONTRACTOR TO VERIFY ALL DIMENSIONS ON SITE. REPORT ANY DISCREPANCIES TO LANDSCAPE ARCHITECT PRIOR TO PROCEEDING WITH THE WORK.
- 3) THIS DRAWING IS THE PROPERTY OF FORSITE LANDSCAPE ARCHITECTURE AND MAY NOT BE REPRODUCED WITHOUT WRITTEN PERMISSION.

HARDSCAPE LEGEND

- STAMPED & COLOURED ASPHALT OR CONCRETE (TBD)
- RIVER ROCK BORDER
- PERENNIAL BORDER
- 18"x18" CONCRETE PAVERS
- PEA GRAVEL


SUGGESTED PLANT LIST				
	Key	Common Name	Latin Name	Size
Large Trees	ZELK	Japanese Zelcova	<i>Zelcova serrata</i> var. 'Village Green'	7cm Cal
	JMAP	Japanese Maple	<i>Acer japonica</i> var. 'Bloodgood'	5cm Cal.
	IRON	Ironwood	<i>Parrotia persica</i> var. 'Ruby Vase'	6cm Cal.
	RMAP	Columnar Red Maple	<i>Acer rubra</i> var. 'Boydii'	7cm Cal.
	FAGU	Columnar Purple Beech	<i>Fagus sylvatica</i> var. 'Dawyke Purple'	3.0m Ht.
Small Trees	SERB	Serbian Spruce	<i>Picea omonka</i>	2.2m Ht
	STYR	Japanese Snowbell	<i>Styrax japonica</i>	5cm Cal
	PRUN	Flowering Cherry	<i>Prunus</i> var. 'Kwanzan'	6cm Cal
Large Shrubs	PIER	Lily of the Valley Shrub	<i>Plenis japonica</i> var. 'Forest Flame'	#5 Pot
	LRHB	Rhododendron	<i>Rhododendron</i> var. 'Gomer Waterer'	#5 Pot
	LRHA	Rhododendron	<i>Rhododendron</i> var. 'Pink Walloper'	#5 Pot
Medium Shrubs	ABE	Glossy Abelia	<i>Abelia x grandiflora</i>	#2 Pot
	ALAT	Winged Burning Bush	<i>Euonymus alata</i> var. 'Compacta'	#2 Pot
	SALA	Salal	<i>Gaultheria shallon</i>	#1 Pot
	OTTO	Otto Luyken Laurel	<i>Prunus laurocerasus</i> var. 'Otto Luyken'	#2 Pot
	MRHB	Rhododendron	<i>Rhododendron</i> var. 'Christmas Cheer'	#5 Pot
	MRHA	Rhododendron	<i>Rhododendron</i> var. 'Unique'	#5 Pot
	RIBE	Red Flowering Currant	<i>Ribes sanguineum</i> var. 'King Edward'	#2 Pot
	VACC	Edible Blueberry	<i>Vaccinium</i> var. 'Legacy'	#2 Pot
	VDOG	Variegated Dogwood	<i>Cornus alba</i> var. 'Ivory Halo'	#2 Pot
	MAHC	Oregon Grape	<i>Mahonia aquifolium</i> var. 'Compacta'	#2 Pot
Small Shrubs	DVIB	David Viburnum	<i>Viburnum davidii</i>	#2 Pot
	AZAP	Evergreen Azalea	<i>Azalea japonica</i> var. 'Girard's Fuchsia'	#2 Pot
	AZAW	Evergreen Azalea	<i>Azalea japonica</i> var. 'Gumpo White'	#2 Pot
	EUOP	Creeeping Euonymus	<i>Euonymus fortunei</i> var. 'Emerald Gaiety'	#1 Pot
	DWPU	Dwarf Pinks	<i>Plenis japonica</i> var. 'Debutante'	#1 Pot
	POLY	Sword Fern	<i>Polystichum munitum</i>	#1 Pot
	SPGF	Goldflame Spirea	<i>Spiraea bumalda</i> var. 'Goldflame'	#1 Pot
	ADOG	Arctic Fire Dogwood	<i>Cornus sericea</i> 'Arctic Fire'	#1 Pot
	SPIR	Spirea	<i>Spiraea bumalda</i> var. 'Shirobana'	#1 Pot
	CLEM	Clematis	<i>Clematis</i> var. 'Elizabeth'	#5 Pot
Ground Covers	ARM	Armand's Clematis	<i>Clematis armandii</i>	#5 Pot
	BEAR	Bearberry	<i>Arctostaphylos uva-ursi</i> var. 'Vancouver Jade'	#5P4 Pot
	BERG	Bergenia	<i>Bergenia cordifolia</i> var. 'Bressingham Ruby'	#5P4 Pot
	COTO	Trailing Cotoneaster	<i>Cotoneaster dammeri</i>	#5P4 Pot
	VITI	Mountain Cranberry	<i>Vitis idaea</i> minus	#5P4 Pot
Perennials	ASTI	Astilbe	<i>Astilbe chinensis</i> var. 'Pumila'	#5P4 Pot
	HEUC	Coral Bells	<i>Heuchera micrantha</i> var. 'Palace Purple'	#5P5 Pot
	IRIS	Sweet Iris	<i>Iris pallida</i> var. 'Vanegasa'	#5P5 Pot
	LAVA	English Lavender	<i>Lavandula angustifolia</i> var. 'Munstead'	#5P5 Pot
	SCIZ	Kaffir Lily	<i>Schizostylis coccinea</i> var. 'Oregon Sunset'	#5P4 Pot
	HEMI	Dwarf Daylily	<i>Heimerocallis</i> var. 'Stella d'Ord'	#5P5 Pot
	CARX	Variegated Japanese Sedge	<i>Carex morrowii</i> var. 'Aureo variegata'	#1 Pot
Grasses	TEST	Flame Sedge	<i>Carex testacea</i>	#1 Pot
	KARL	Karl Forrester Feather Reed	<i>Calamagrostis x acutiflora</i>	#2 Pot
	VMIS	Variegated Miscanthus Grass	<i>Miscanthus sinensis</i>	#2 Pot

Notes: - All landscape work to conform with B.C.S.L.A. / B.C.N.T.A. standard specification.

TREE REQUIREMENTS:

- 291 TREES REQUIRED ON-SITE; 335 TREES PROVIDED
- 12 OFFSITE TREES PROVIDED

NOTES:
- REFER TO ARBORIST REPORT FOR DETAILED TREE PLAN

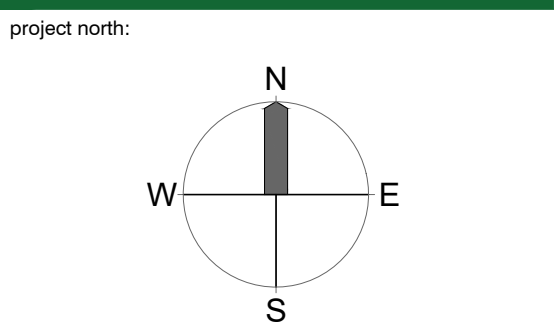

issue / revisions:		
7	REVISED LANDSCAPE DP PLAN	04/20/23
6	REVISED LANDSCAPE DP PLAN	03/23/23
5	REVISED LANDSCAPE DP PLAN	02/08/23
4	REVISED LANDSCAPE DP PLAN	01/16/23
3	REVISED LANDSCAPE DP PLAN	09/26/22
2	REVISED LANDSCAPE PLAN	08/26/22
1	ISSUED FOR DP	08/02/22
No.	Issued / Revisions	Date

seal:

RECEIVED
DP1398
2025-SEP-15
Current Planning

project title:

HAREWOOD TOWNHOMES

560 FOURTH STREET & 361 HOWARD AVENUE

drawing title:

LANDSCAPE PLAN

project no.: 1

date: APRIL 20, 2023 scale: 1:350

checked by: FORTH drawn by: FRANCIS

sheet no.: