

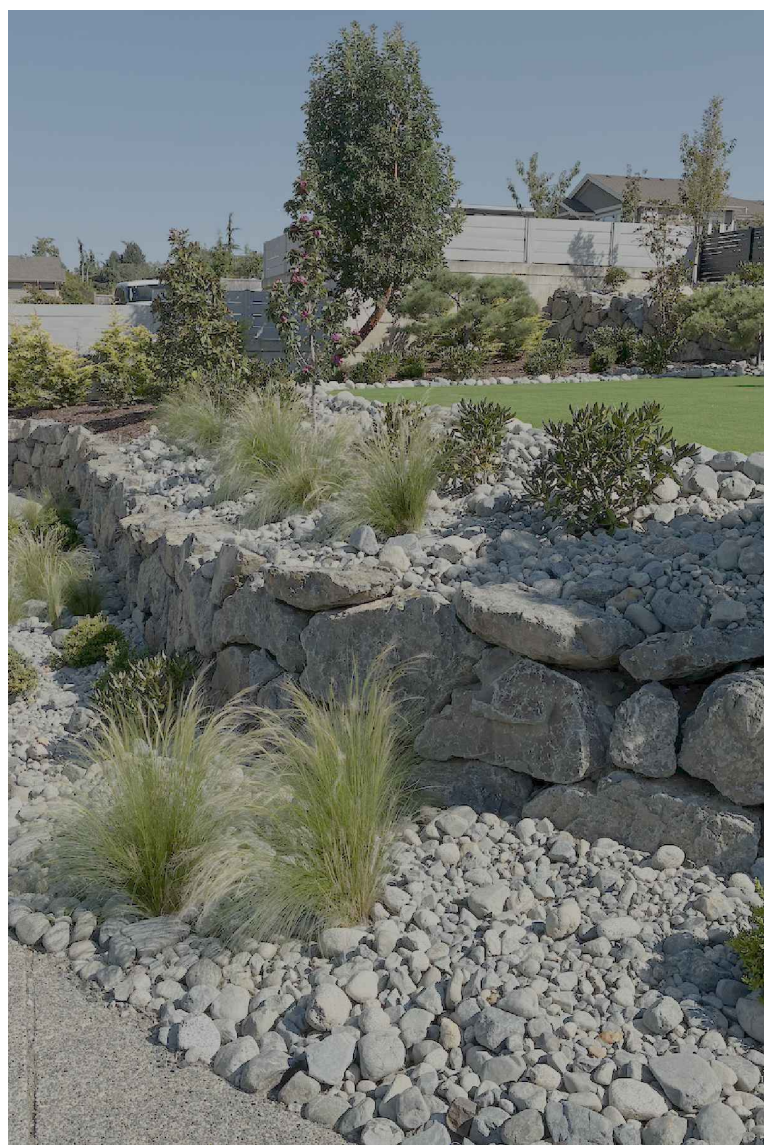
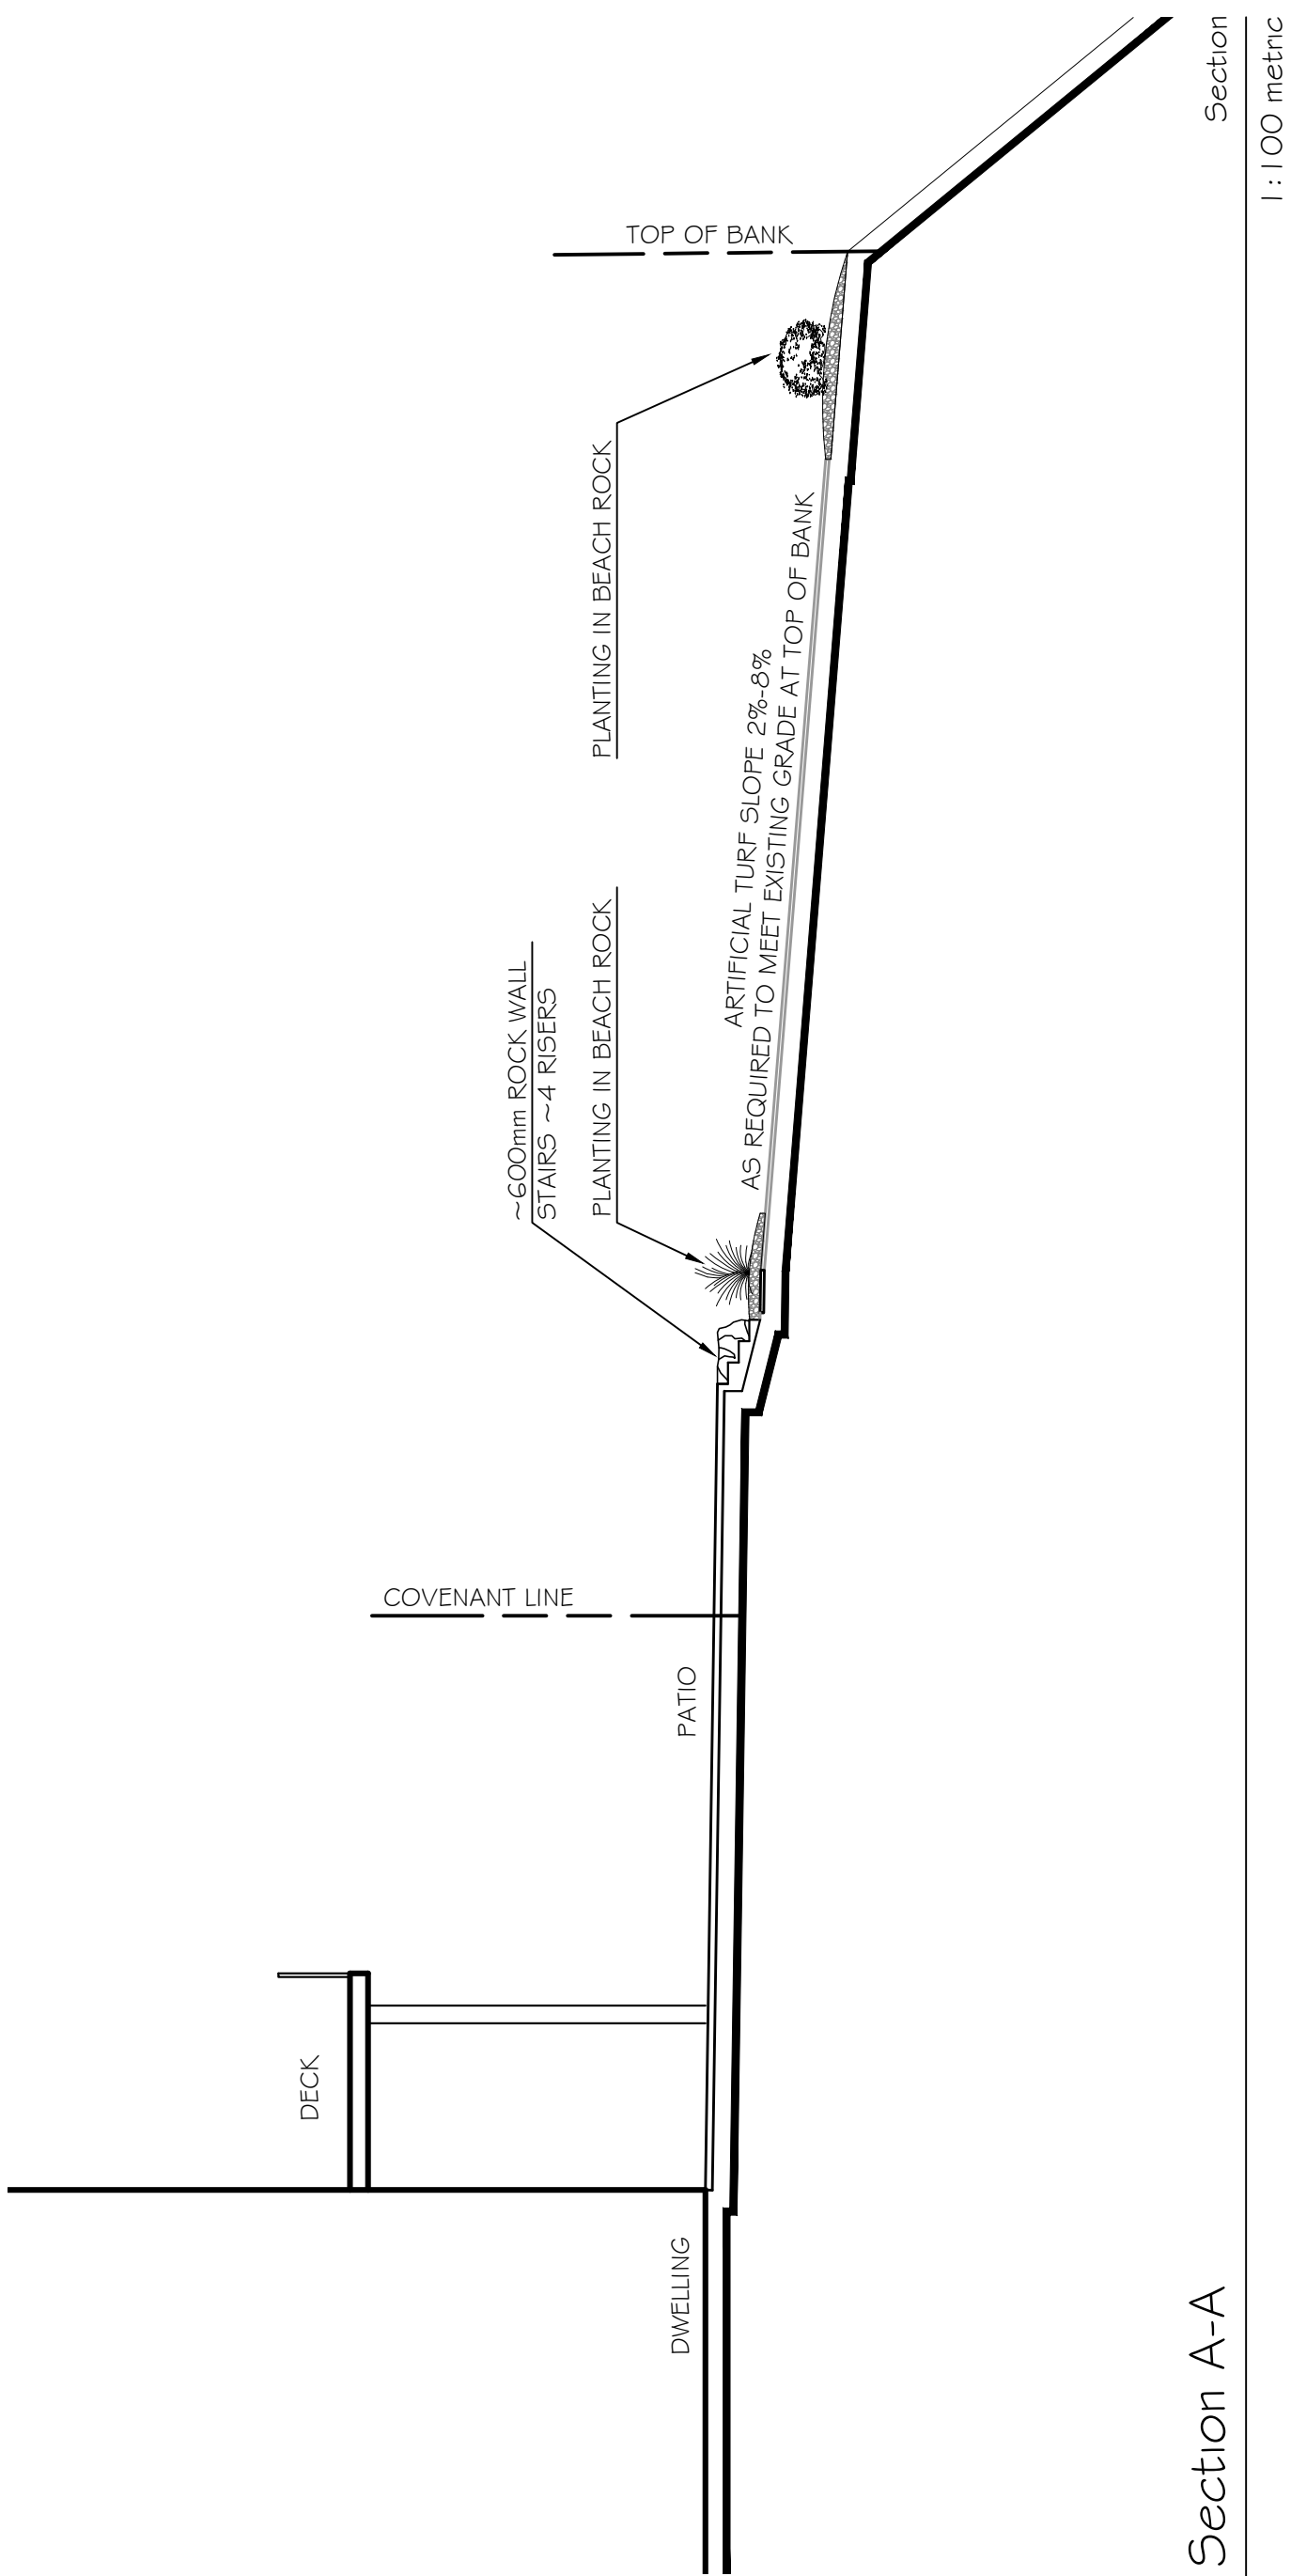


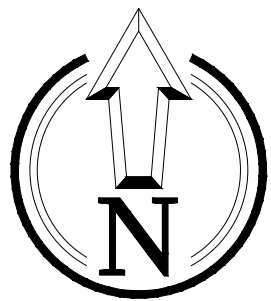

Front Yard Landscape
Rear Yard to Match

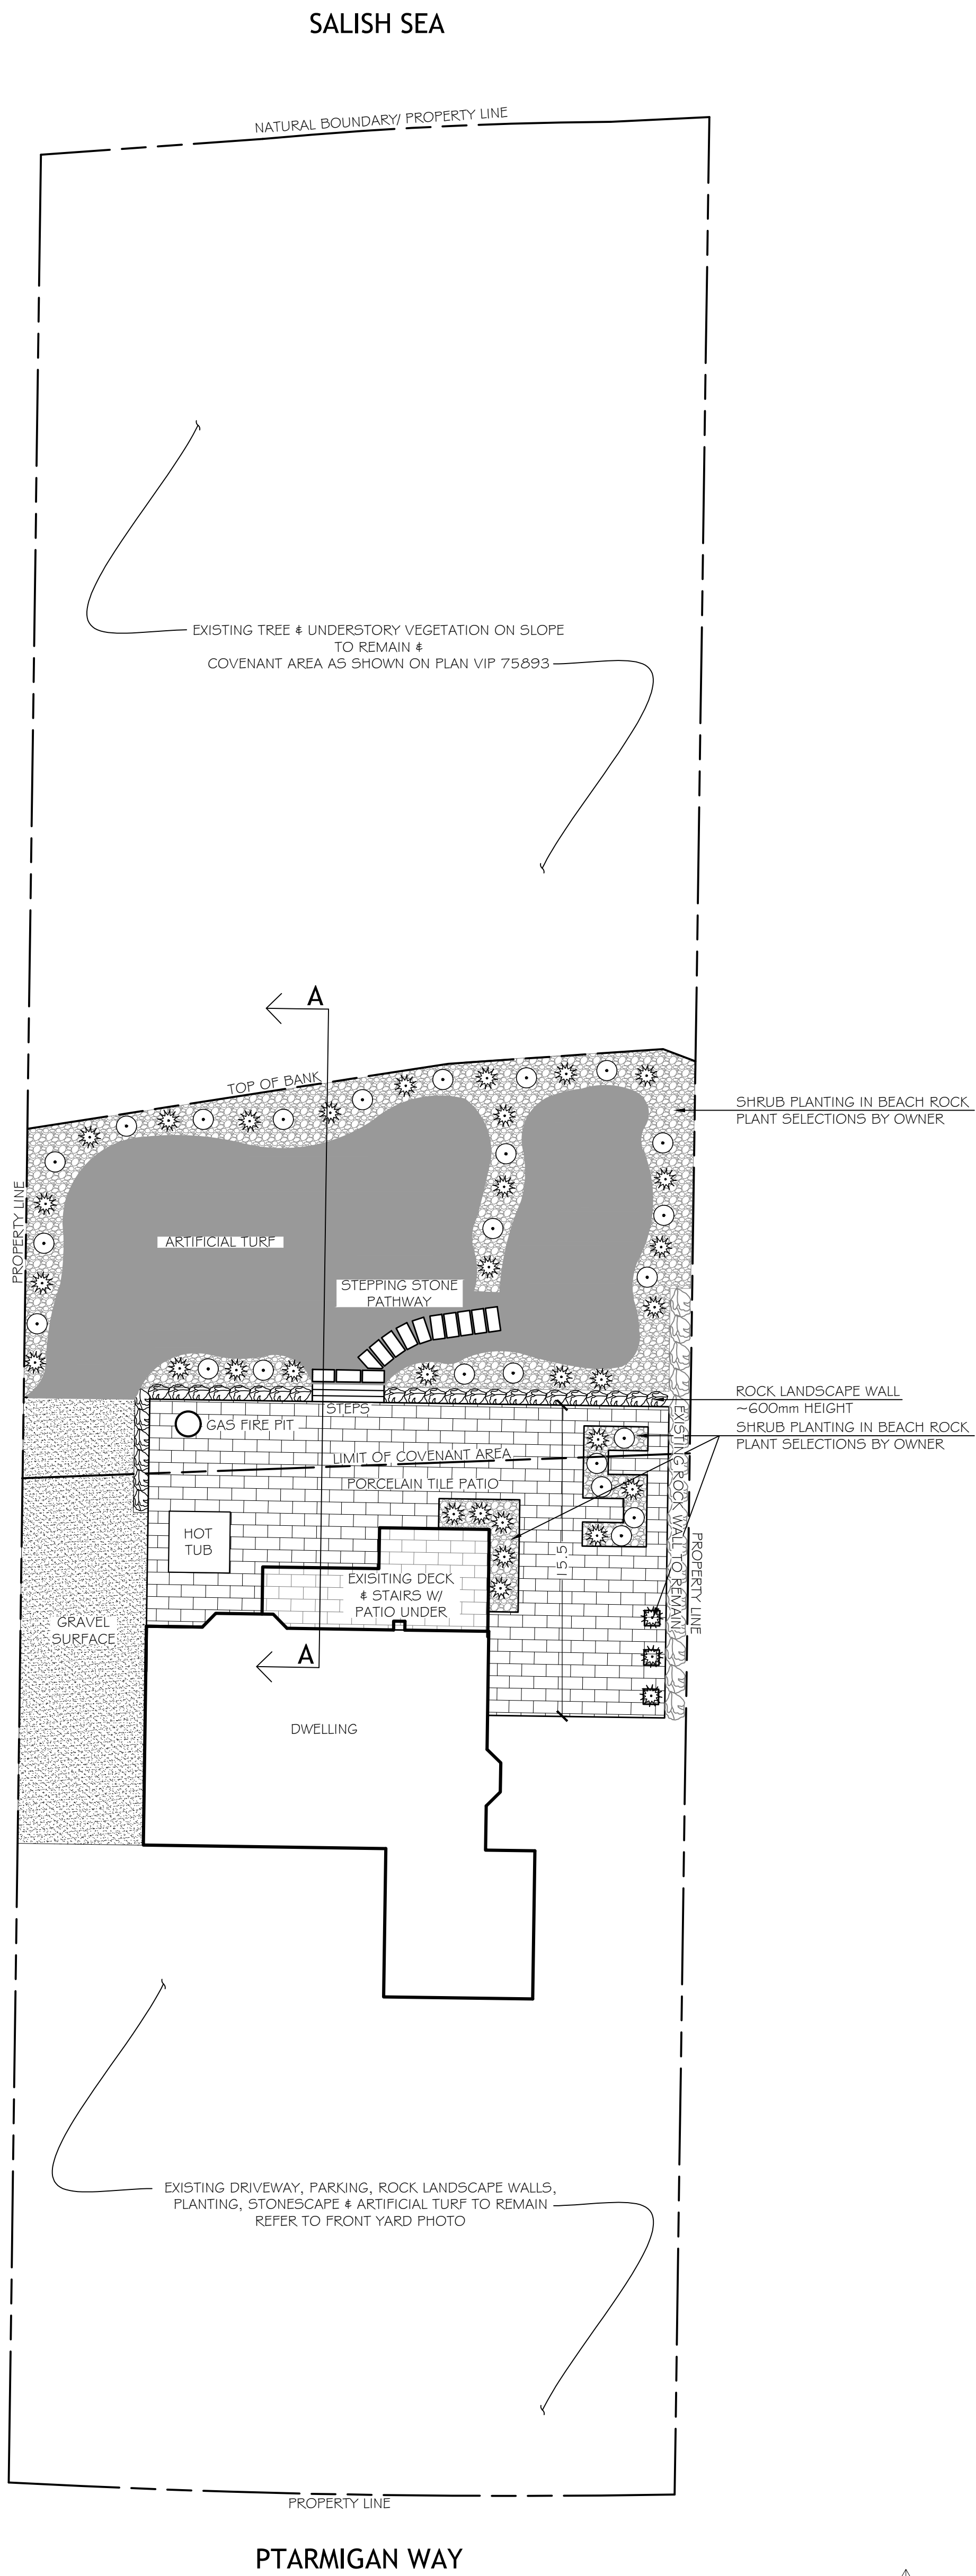

REVISION SCHEDULE		
#	Date	NOTES
0	17SEP2025	Draft DP

LANDSCAPE PLAN

Date:

September 17, 2025

Drawn:

CM

Checked:

CM

Scale:

1:200 metric

Project Number:

25-0379

DRAWING NUMBER:

L1 of 1

6480 Ptarmigan Way

Dominic Staniscia

Nanaimo, BC

RECEIVED

DP1400

2025-SEP-29

Current Planning

THIS DRAWING IS NOT FINAL AND SHALL NOT BE USED FOR CONSTRUCTION WORK UNTIL IT HAS BEEN SIGNED AND SEALED BY THE LANDSCAPE ARCHITECT OF MACDONALD GRAY CONSULTANTS. REPRODUCTION OR USE FOR ANY PURPOSE OTHER THAN CONSULTANT'S RESPONSIBILITY IS PROHIBITED.

macdonald gray

814 Shorewood Drive, Parksville, BC V9P 1S1

TEL: (250) 248-3089 EMAIL: info@macdonaldgray.ca

www.macdonaldgray.ca