

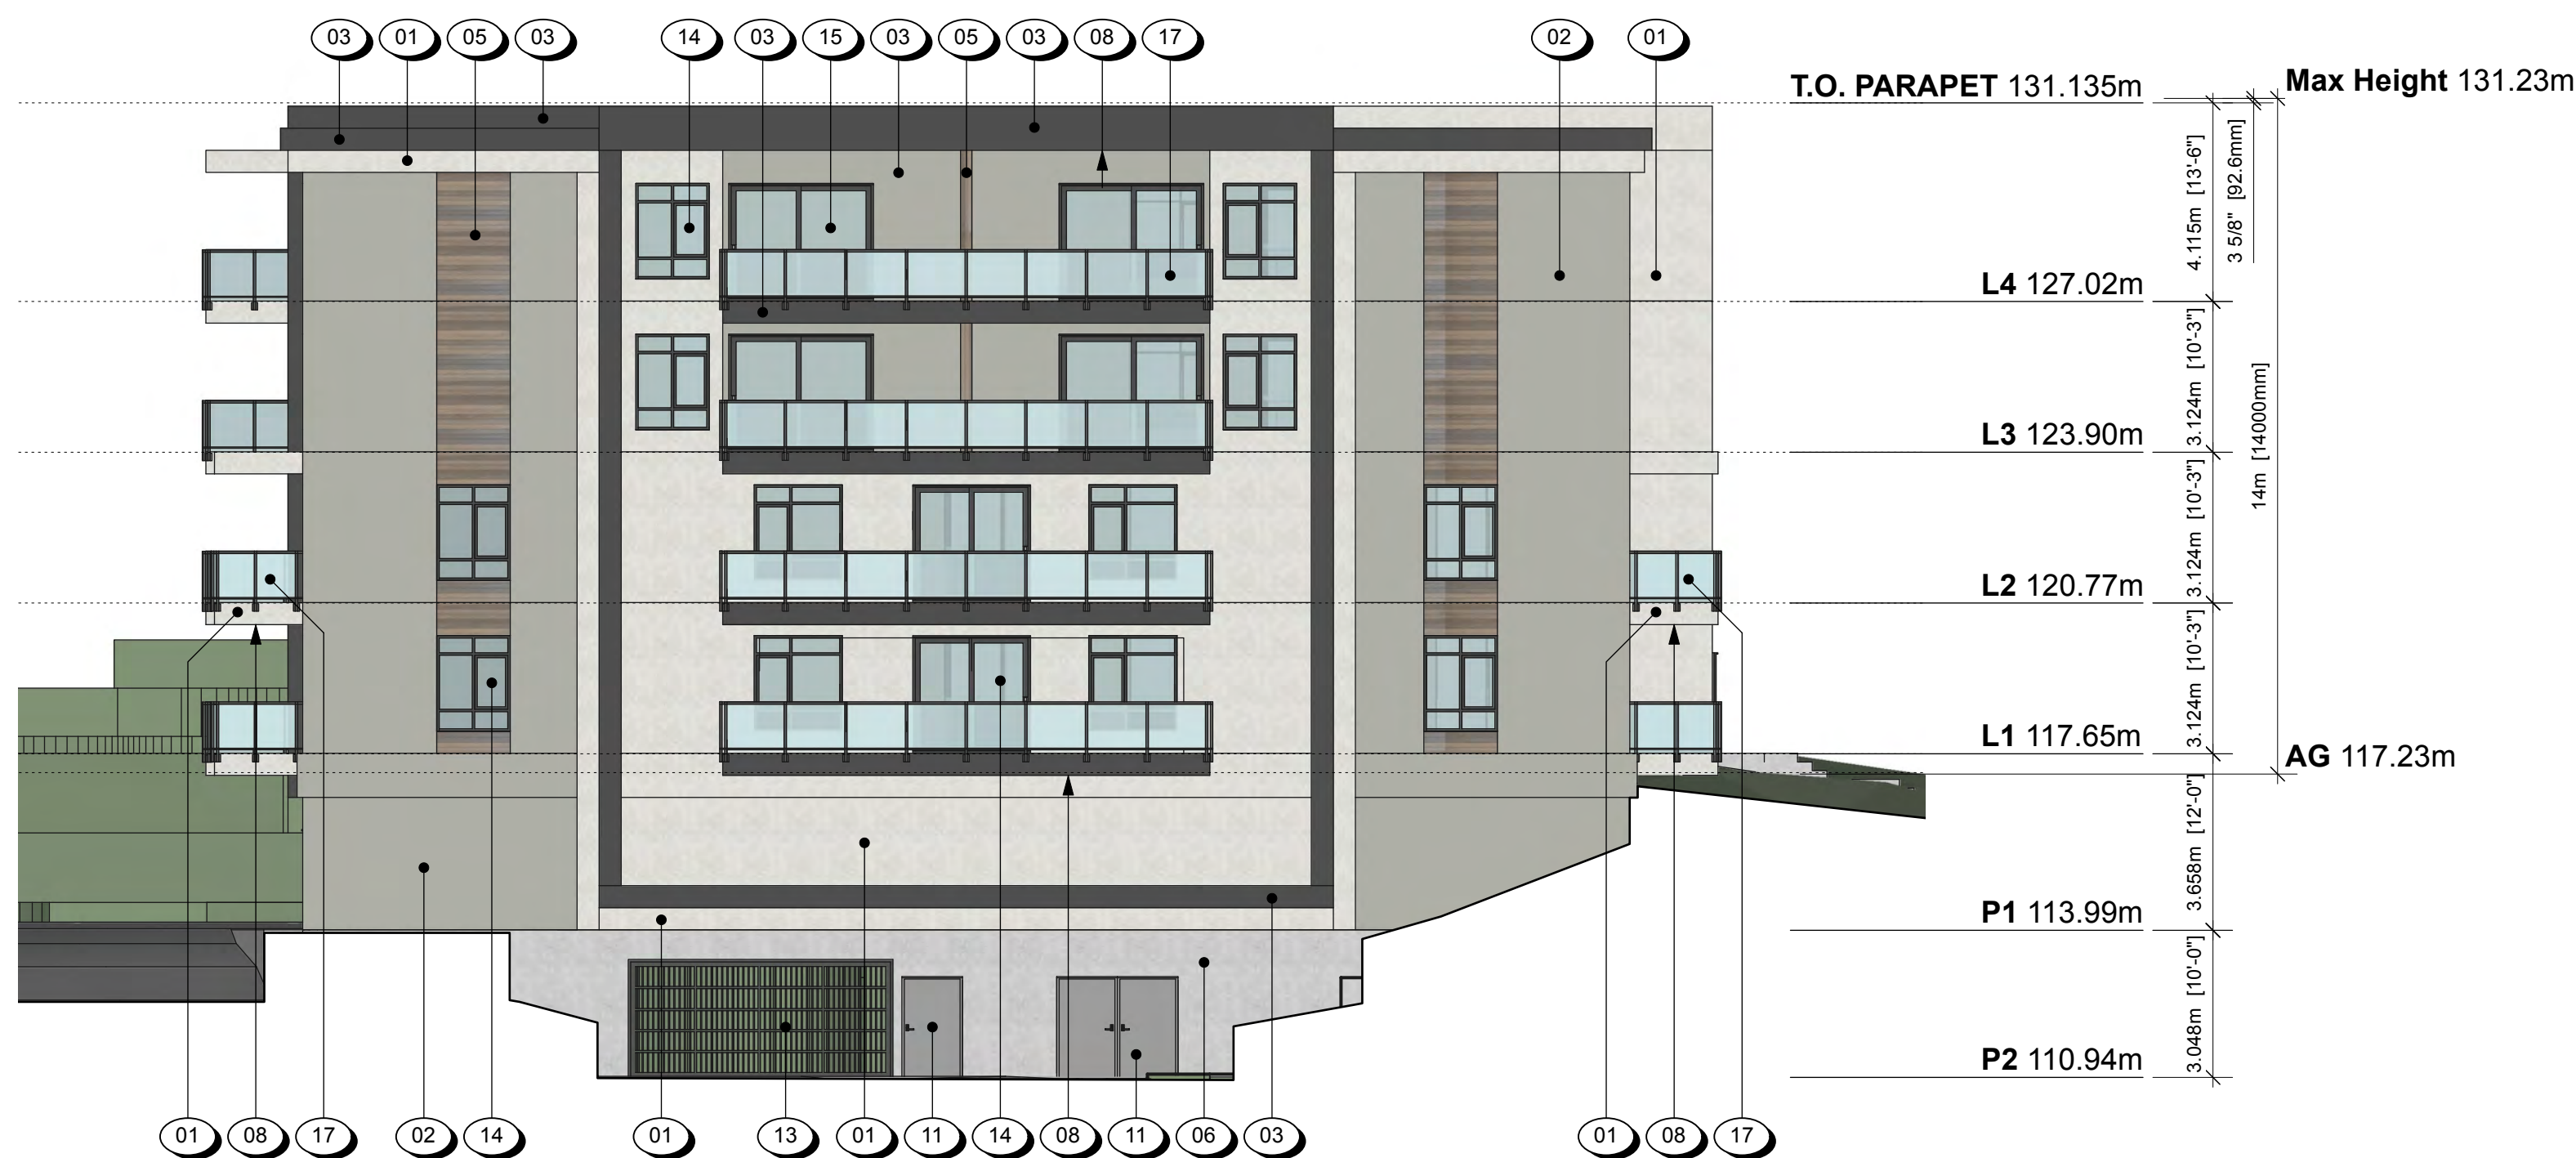


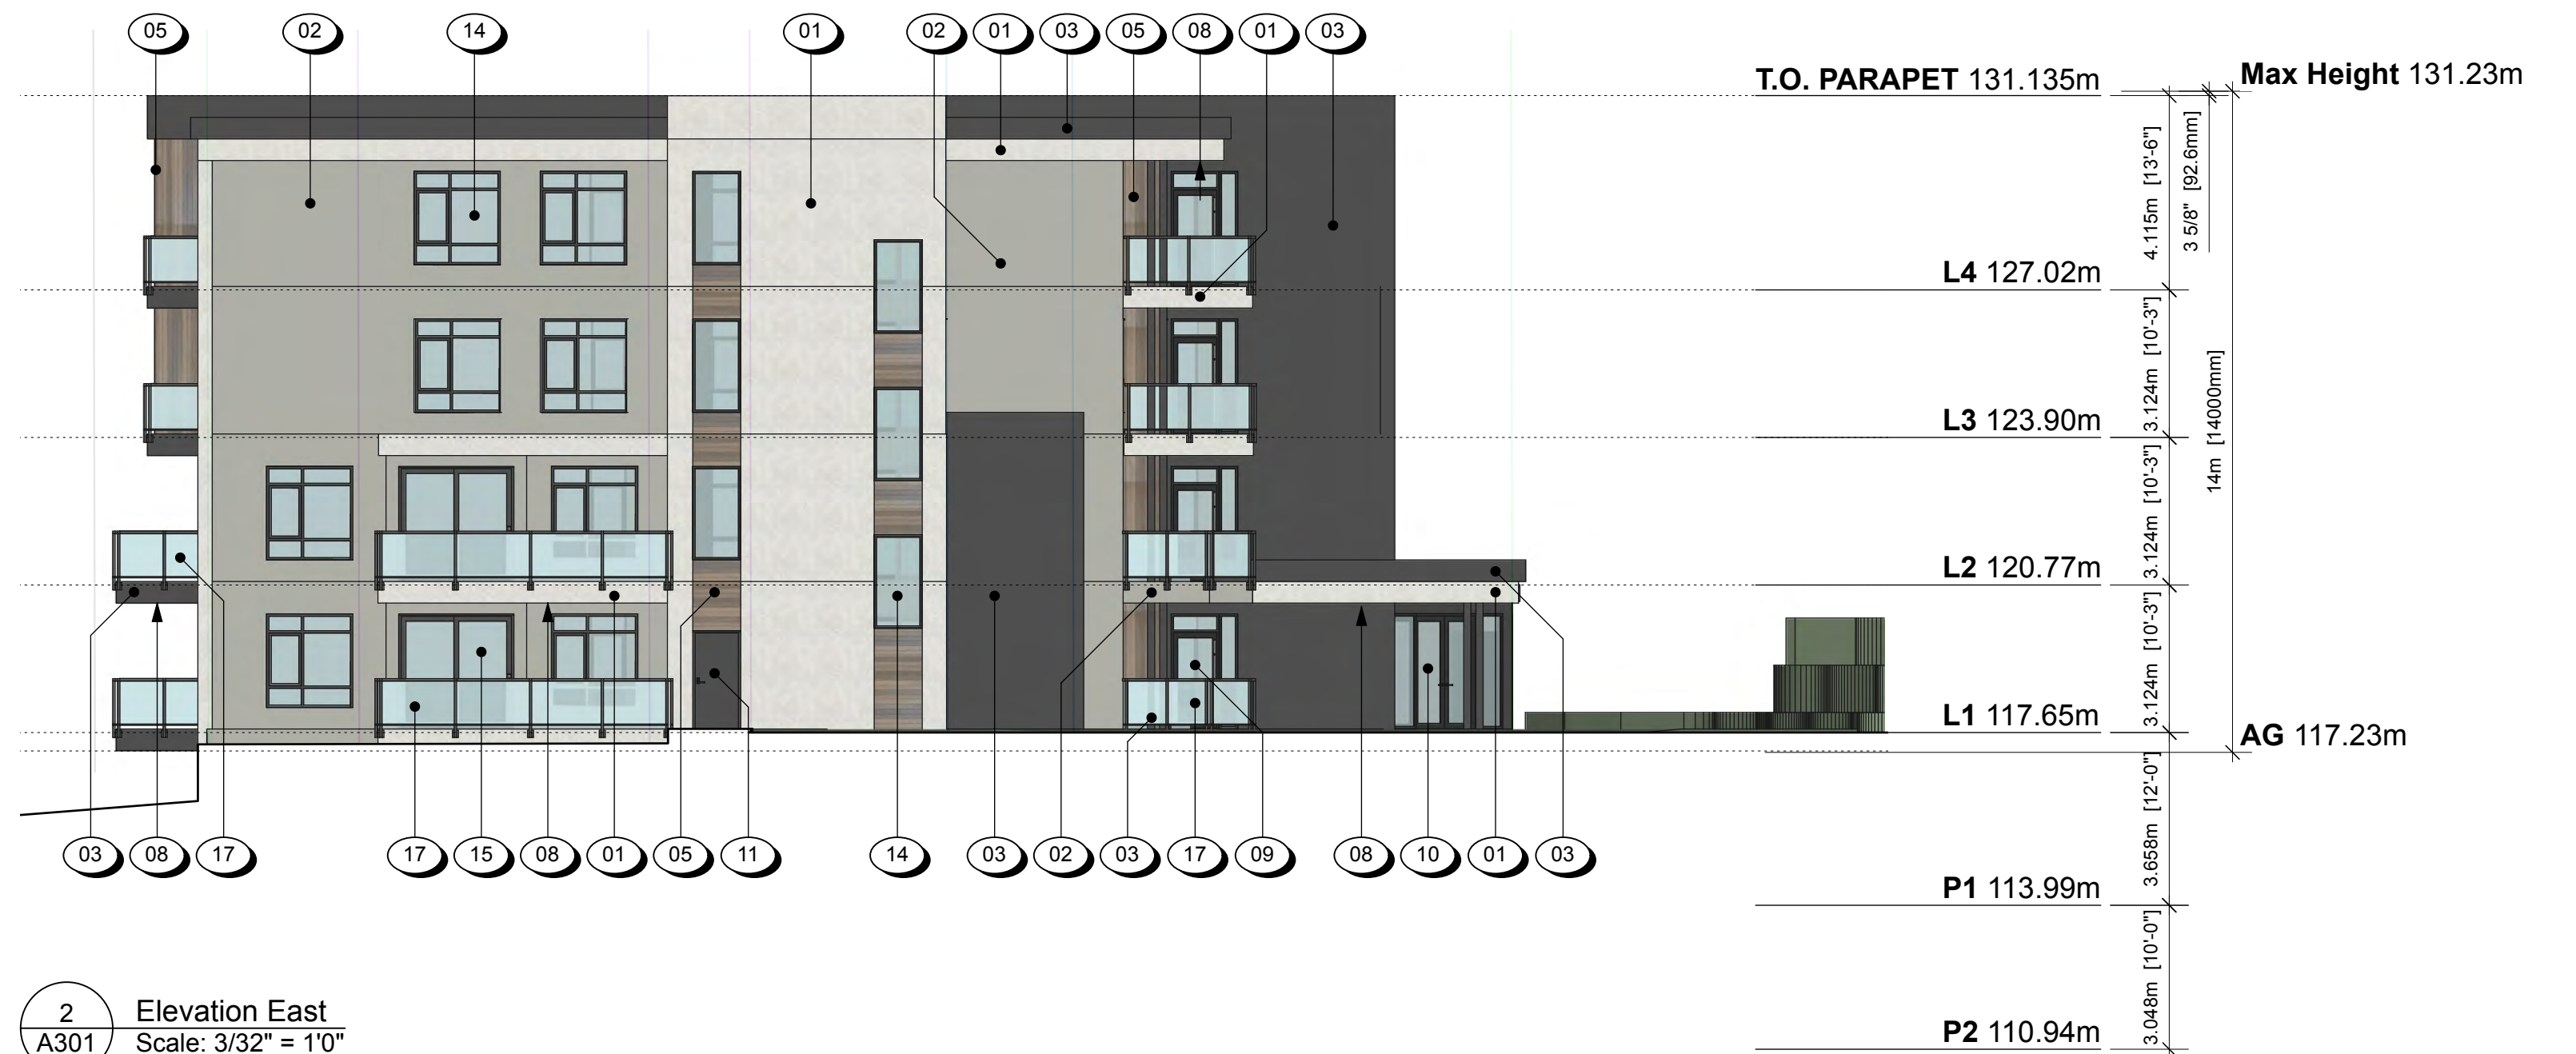

NOTE: ILLUSTRATED BUILDING SIGNAGE IS PLACHOLDER AND IS TO BE CONFIRMED IN A SEPARATE SIGNAGE APPLICATION.

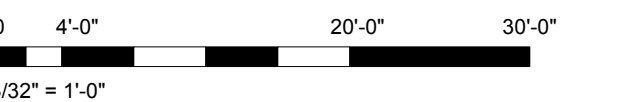

MATERIAL PALETTE

- 1 FIBRE CEMENT PANEL; SMOOTH BIEGE WITH ALUMINUM FLASHING, COLOUR MATCHED TO BIEGE
- 2 FIBRE CEMENT PANEL; SMOOTH GREY WITH ALUMINUM FLASHING, COLOUR MATCHED TO GREY
- 3 FIBRE CEMENT PANEL; SMOOTH BLACK WITH ALUMINUM FLASHING, COLOUR MATCHED TO MIDNIGHT BLACK
- 4 STONE VENEER; GREY WITH ALUMINUM FLASHING, COLOUR MATCHED TO VENEER

- 5 METAL CLADDING; WOOD LOOK WITH ALUMINUM FLASHING, COLOUR MATCHED TO METAL CLADDING
- 6 CAST-IN-PLACE CONCRETE WALL; CONCRETE
- 7 METAL FLASHING; BLACK
- 8 VINYL SOFFIT; BLACK

- 9 VINYL & GLASS DOOR AND SIDELITE; BLACK FRAME
- 10 ALUMINUM STOREFRONT WINDOW & DOOR; BLACK FRAME
- 11 METAL DOOR; PAINTED TO MATCH AGED PEWTER
- 12 METAL DOOR; PAINTED TO MATCH NAVAJO BIEGE

- 13 PARKADE OVERHEAD GATE; BLACK FRAME
- 14 VINYL WINDOW; BLACK FRAME
- 15 VINYL SLIDING GLASS WINDOW; BLACK FRAME
- 16 ALUMINUM STOREFRONT WINDOW; BLACK FRAME

- 17 GLASS & METAL GUARD FRAME; BLACK FRAME GLASS; BIRD FRIENDLY GLASS

Hazelwood Holdings Ltd
Nanaimo, BC
26 Feb 26

1224 Manzanita Place

Issued for Development Permit

Elevations

A301



dHKarchitects



RECEIVED
DP1416
2026-APR-16
Current Planning