
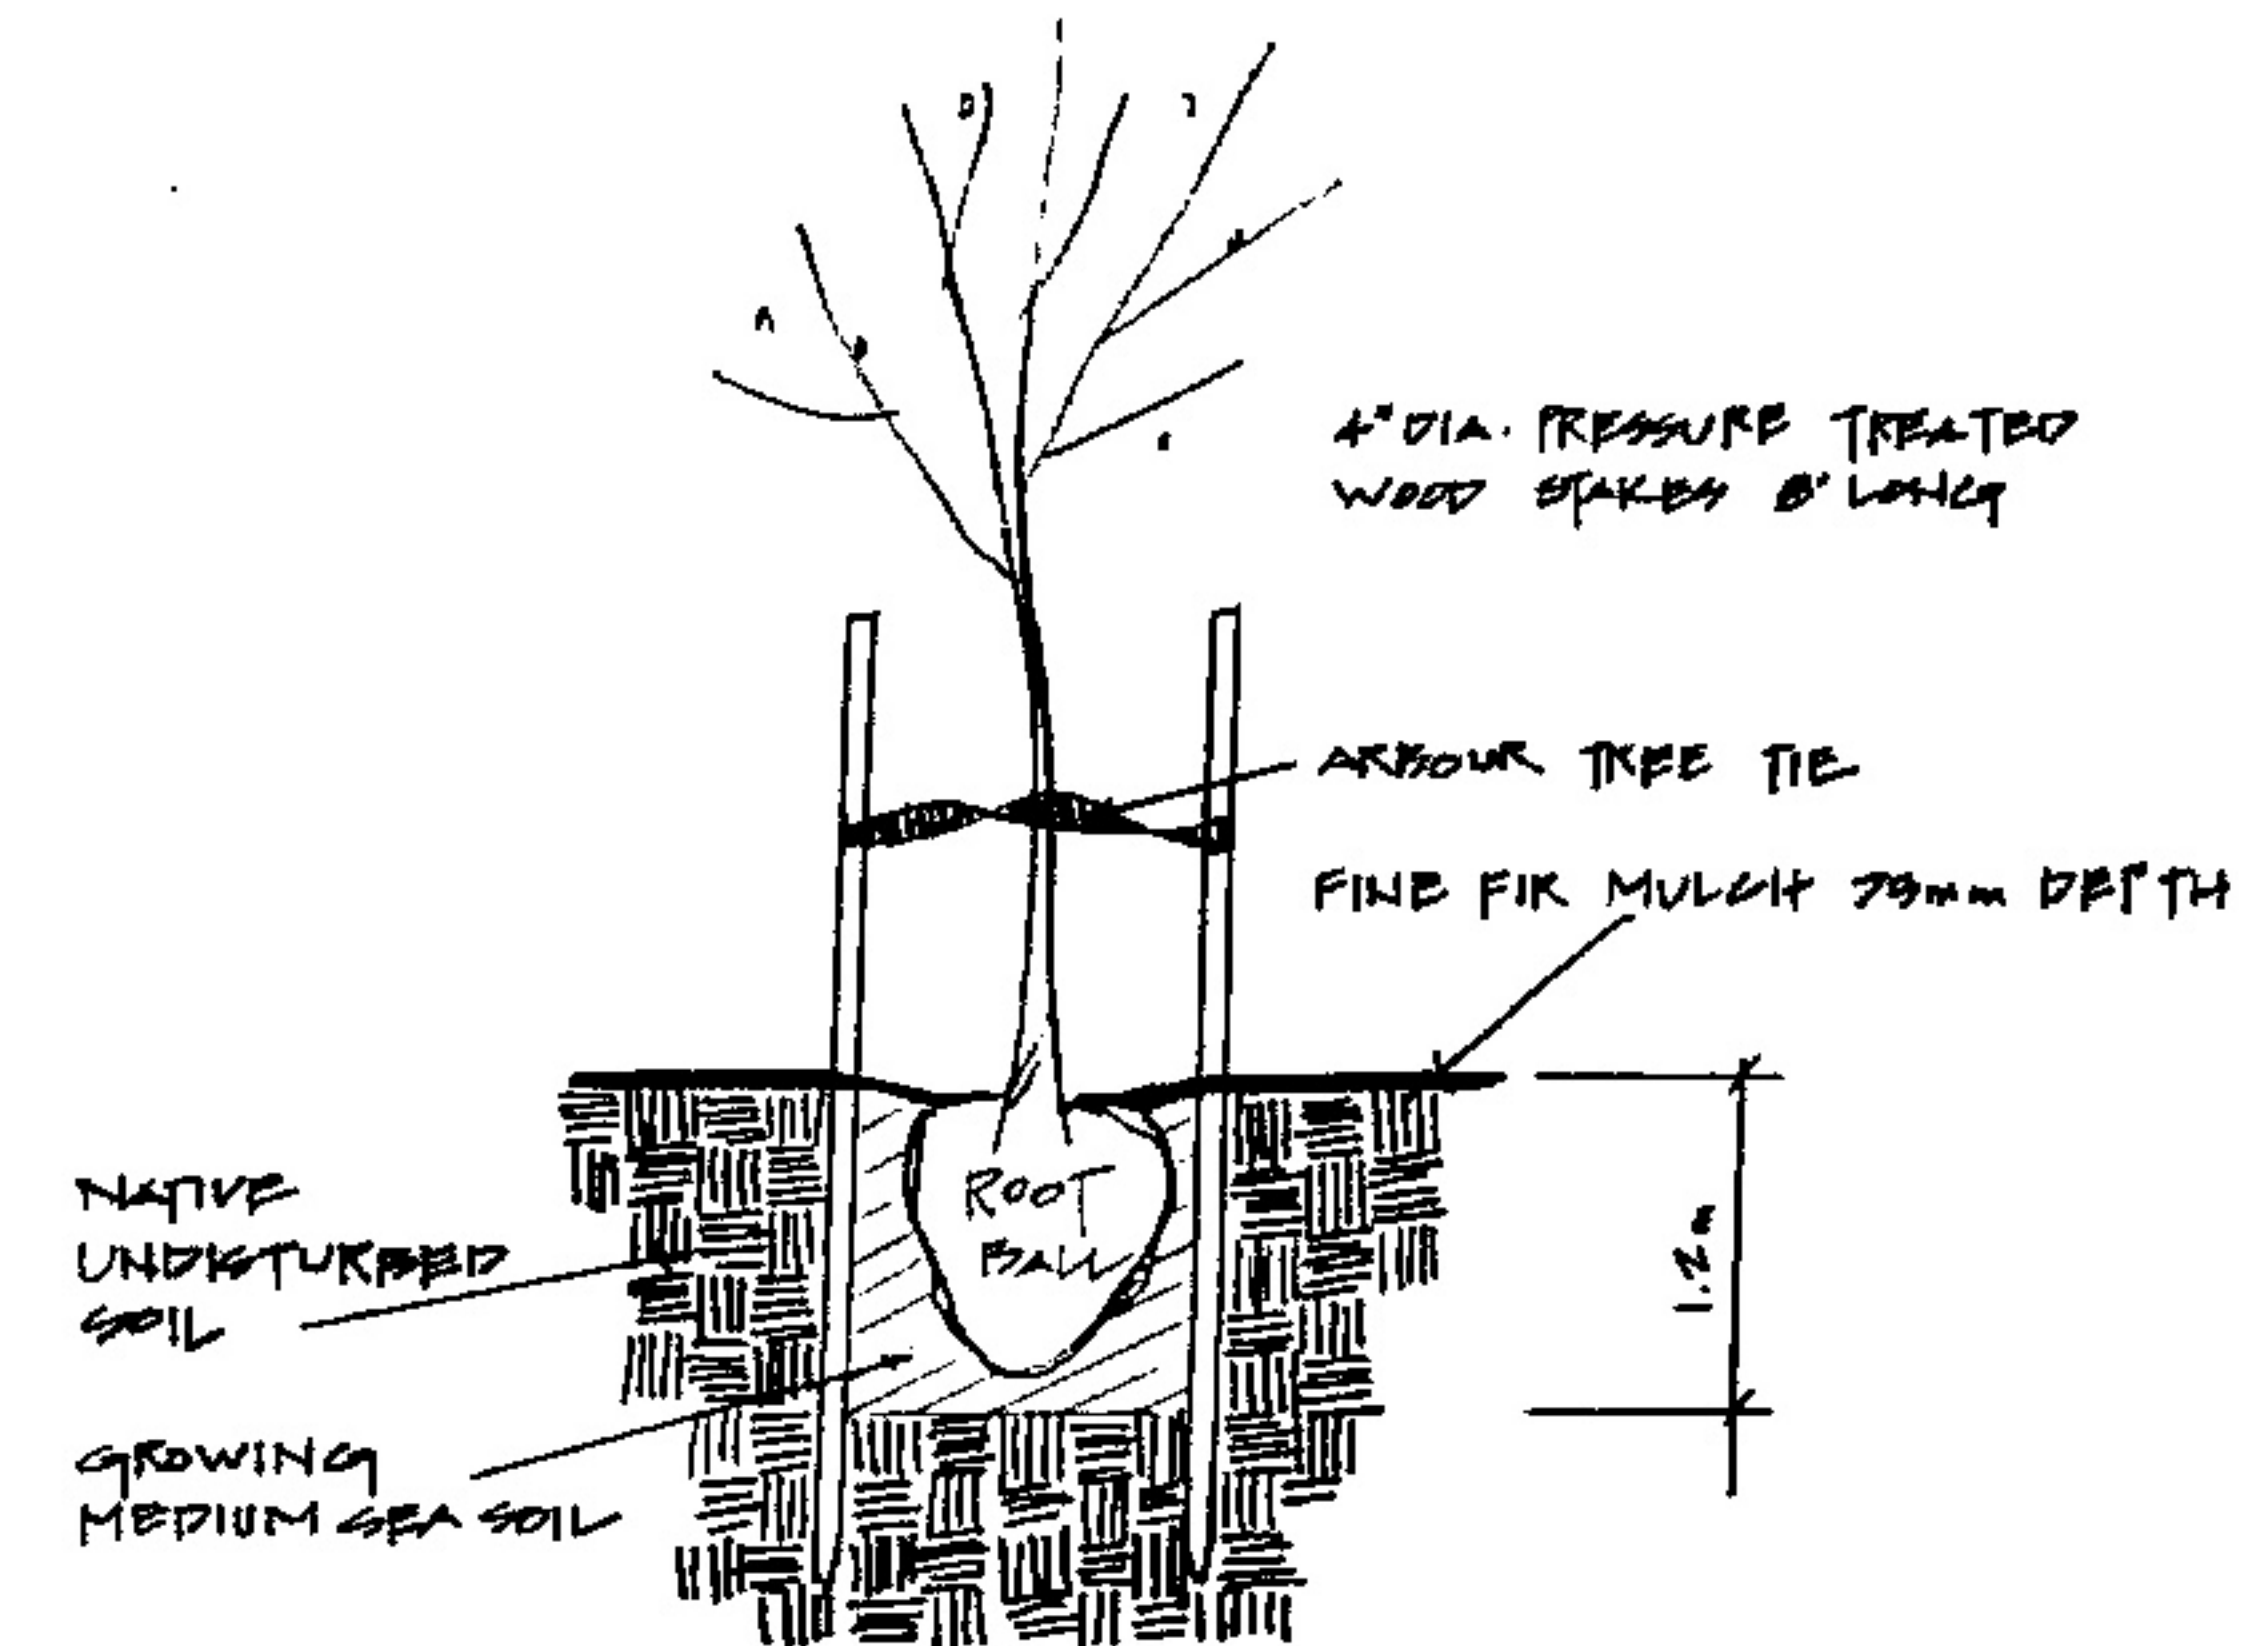


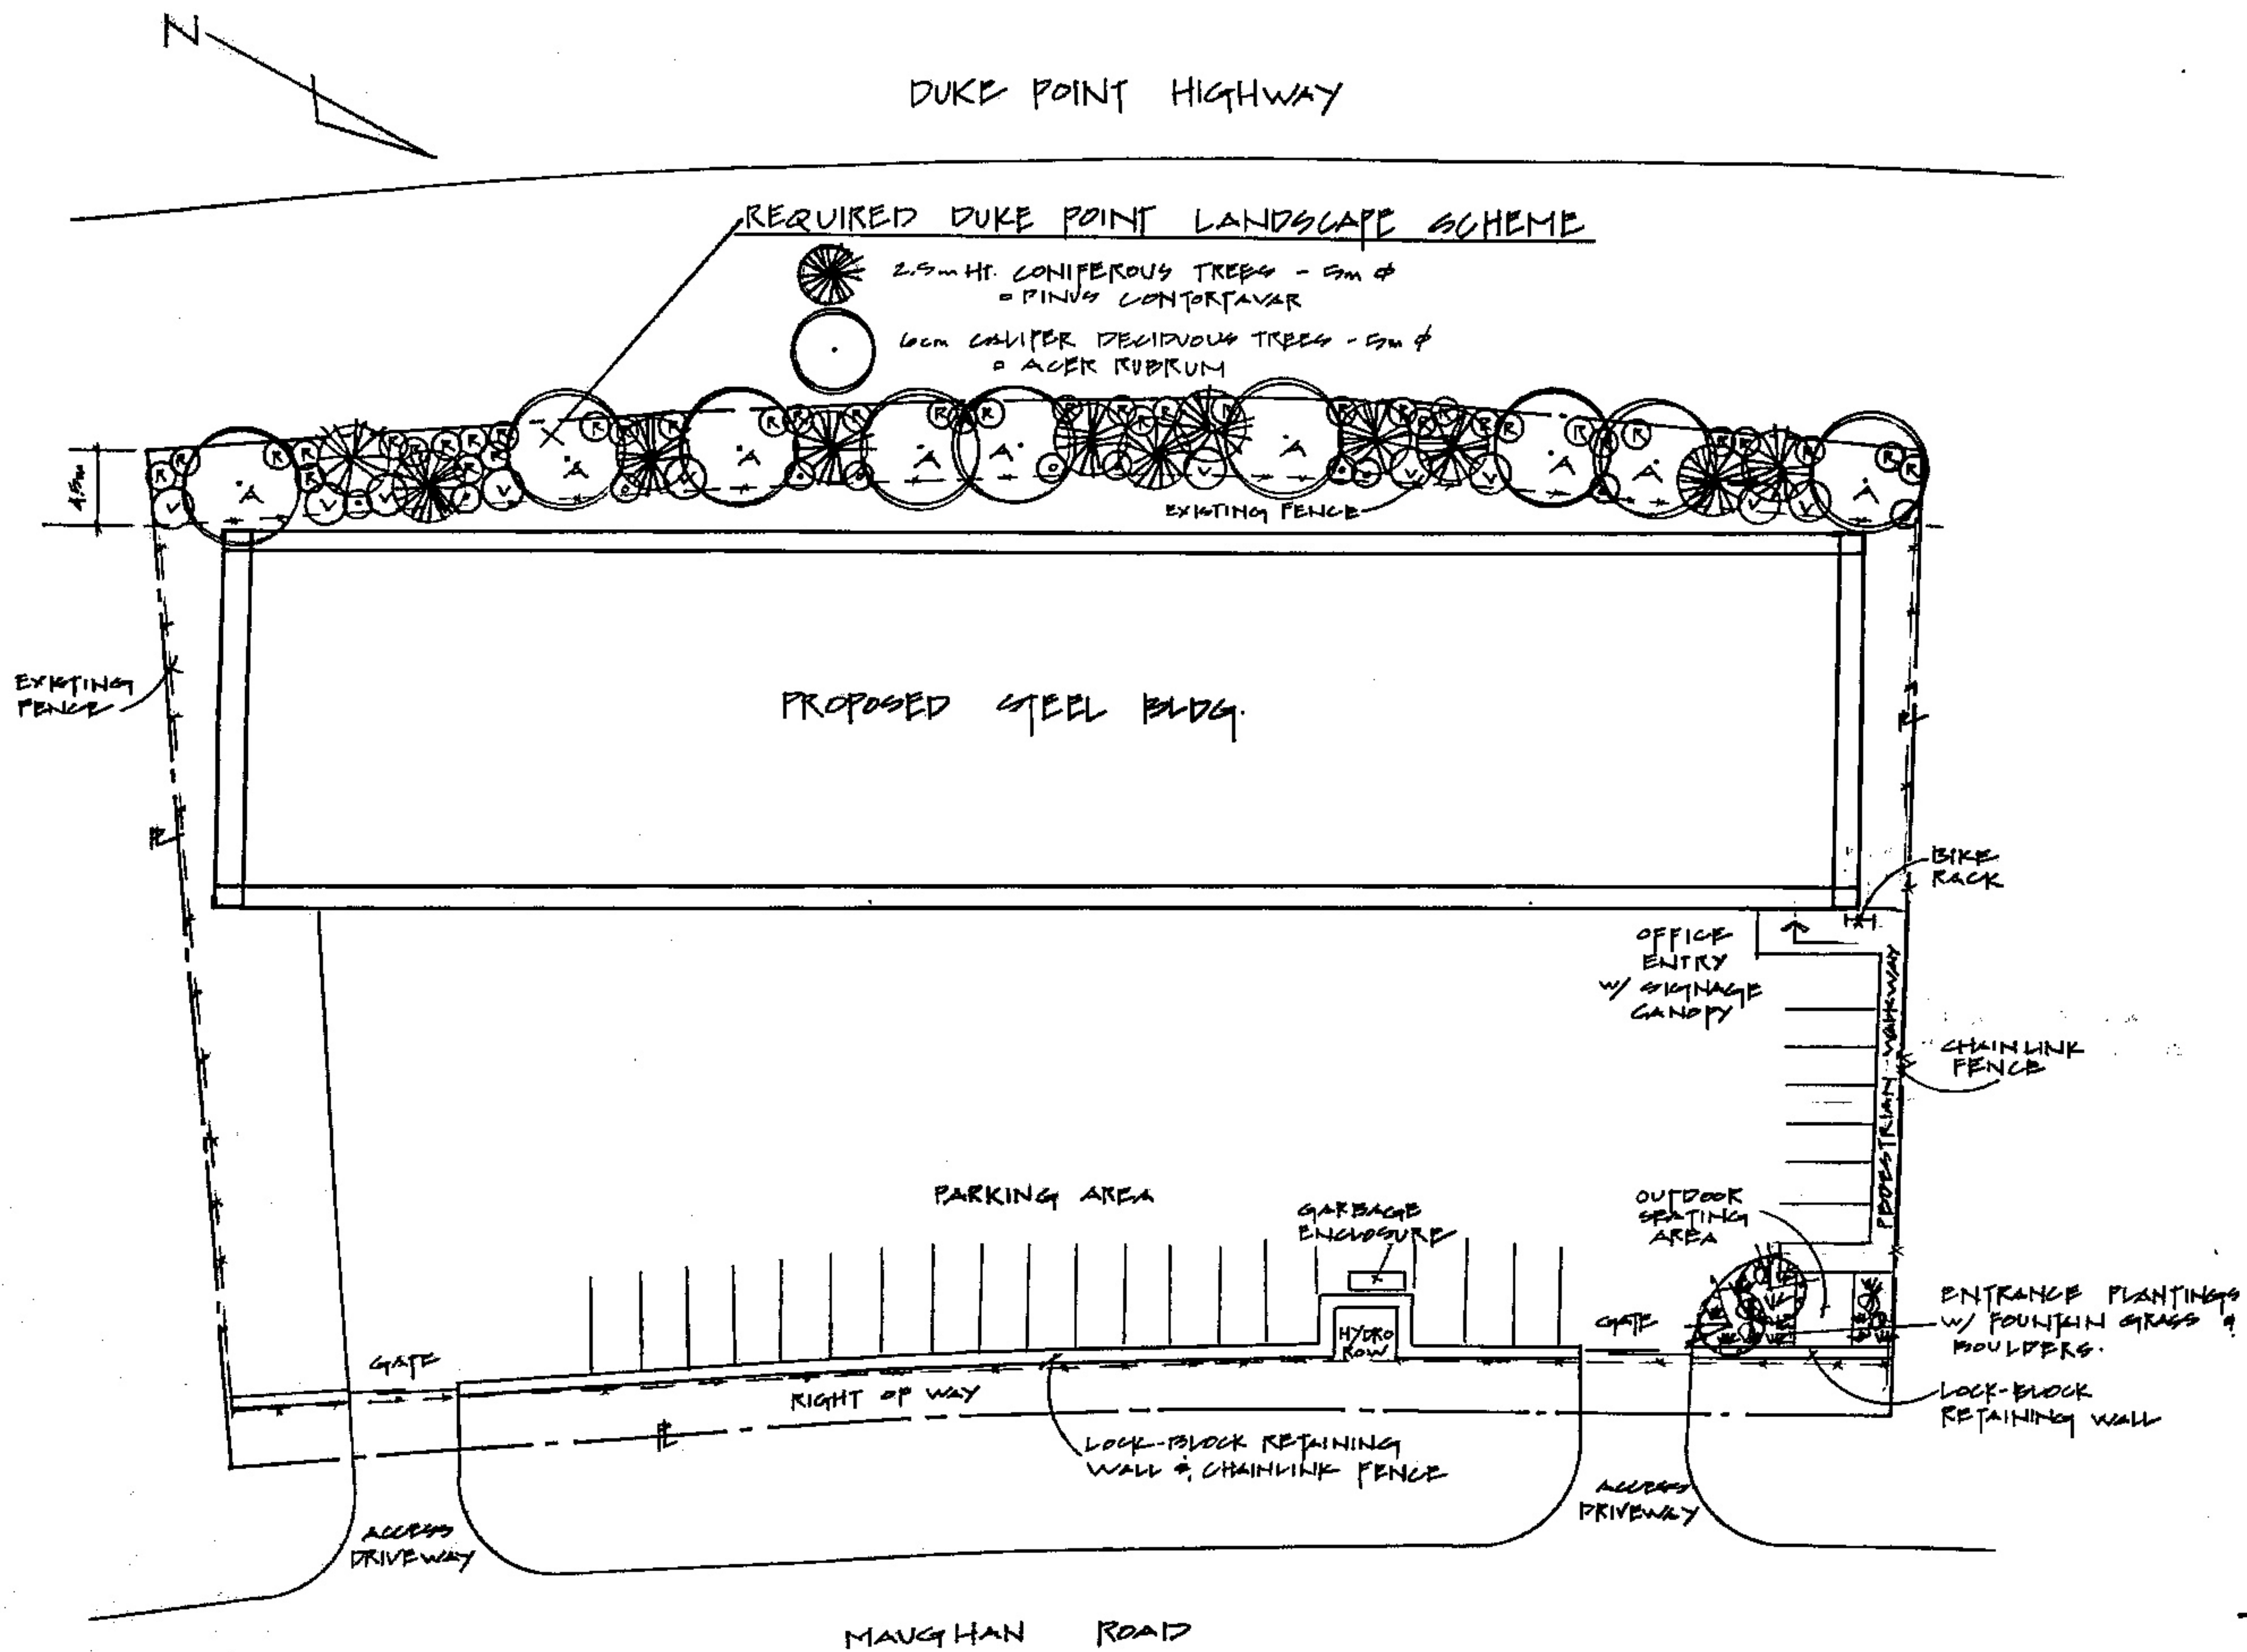

PLANT SCHEDULE

	SYM.	QTY.	BOTANICAL / COMMON NAME	SIZE & REMARKS
TREES	A	9	ACER RUBRUM / ARMSTRONG MAPLE	6cm CALIPER
	●	11	PINUS CONTORTA VAR / SHORE PINE	2.5m HI.
	⊗	2	AMELANCHIER 'AUTUMN BRILLIANCE'	#15
SHRUBS	V	10	ACER CIRCINATUM / VINE MAPLE	#2
	R	40	ROSA NUTKAN / NOOTKA ROSE	#1
	○	10	HOLODISCUS DISCOLOR / OCEAN SPRAY	#1
	⋈	12	PENNISSETUM ALOPECUROIDES 'LITTLE BUNNY' / FOUNTAIN GRASS	#1

NOTES:

1. NATIVE SOIL TO BE AMENDED WITH SEA SOIL OR EQUIVALENT ORGANIC SOIL IN PLANTING POCKETS AROUND ALL TREES & SHRUBS.
2. ALL TREES TO BE STAKED & IRRIGATED WITH MICRO-DROP SYSTEM.
3. ALL TREES & SHRUBS TO BE MULCHED WITH FINE FIR MULCH TO A MIN. DEPTH OF 75mm.

PROPOSED LANDSCAPING 301 MAUGHAN ROAD

SCALE: 1:250

DRAWN BY: JANICE NEW L.A.T.
NEW LANDSCAPES PH. 250.701.7645

DATE: JANUARY 5, 2026

REVISIONS: MARCH 27, 2026 (ADDED ENTRANCE PLANTINGS, PEDESTRIAN WALKWAY, BIKE RACK, BLDG ADJUSTMENTS, SEATING AREA, GARBAGE ENCLOSURE) jn