


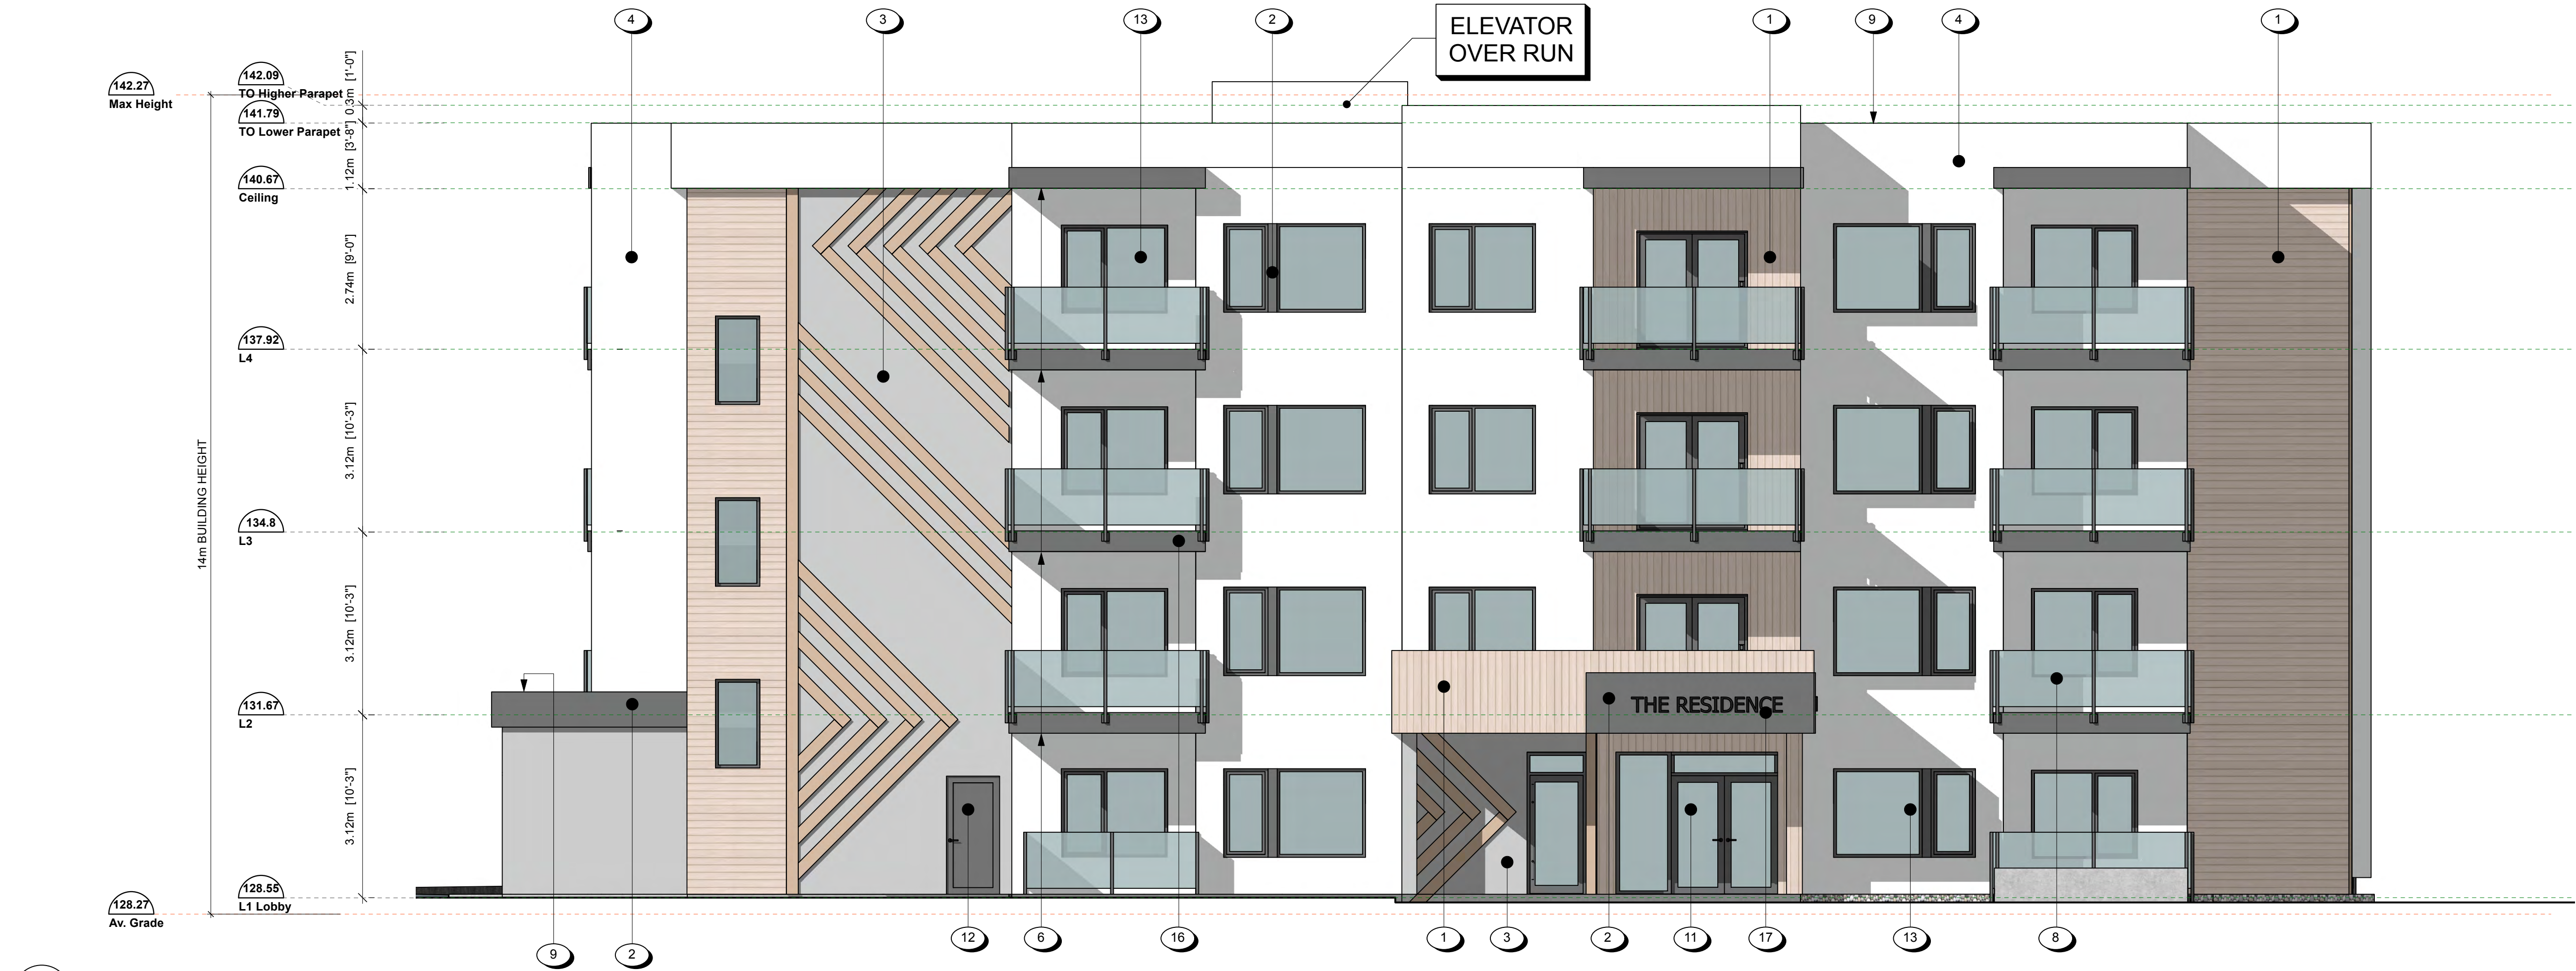

1
A301
Elevation South
Scale: 3/16"=1'0"



2
A301
Elevation West
Scale: 3/16"=1'0"

MATERIAL PALETTE

- | | | | |
|----|--|----|---|
| 1 | FIBRE CEMENT PANEL SIDING, WOOD LOOK | 12 | VINYL SWING & SLIDING GLASS DOOR, IN IRON GREY |
| 2 | FIBRE CEMENT PANEL SIDING, SMOOTH FINISH, IN DARK GREY | 13 | VINYL WINDOWS, IN IRON GREY |
| 3 | FIBRE CEMENT PANEL SIDING, SMOOTH FINISH, IN LIGHT GREY | 14 | CONCRETE WALL, SACK FINISHED, PAINT SEALED |
| 4 | FIBRE CEMENT PANEL SIDING, SMOOTH FINISH, IN WHITE | 15 | LOW SLOPED MEMBRANE ROOF, IN DARK GREY TONES, WITH PARAPET AND CAP FLASHING |
| 5 | PERFORATED SOFFIT, IN WOOD TONE | 16 | FASCIA: FIBRE CEMENT PANEL SIDING, WITH ALUMINIUM CAP FLASHING COLOUR TO MATCH FASCIA |
| 6 | VINYL SOFFIT, IN BEIGE | 17 | SIGNAGE |
| 7 | VINYL DECKING, LIGHT GREY TONES | 18 | STEEL DOOR, IN IRON GREY |
| 8 | FASCIA-MOUNTED ALUMINIUM GUARDRAIL AND RAILING, POWDER COATED, IRON GREY, WITH FROSTED GLASS | 19 | PLANTERS, REFER TO LANDSCAPE ARCHITECT PACKAGE |
| 9 | LOW SLOPED MEMBRANE DECK, IN LDARK GREY TONES, | 20 | ELEVATOR OVER-RUN |
| 10 | ALUMINIUM STOREFRONT GLAZING, IN IRON GREY | 21 | MECHANICAL ROOM |
| 11 | ALUMINIUM STOREFRONT DOORS, IN IRON GREY | | |

* NOTE: FLASHING TO COLOUR MATCH MATERIALS


* NOTE: ILLUSTRATED BUILDING SIGNAGE IS PLACEHOLDER AND IS TO BE CONFIRMED IN A SEPARATE SIGNAGE APPLICATION TO MEET CITY OF NANAIMO SIGANCE REQUIREMENTS

6201 Oliver Rd

Primex
Nanaimo, BC
08JUNE26

Elevations


A301

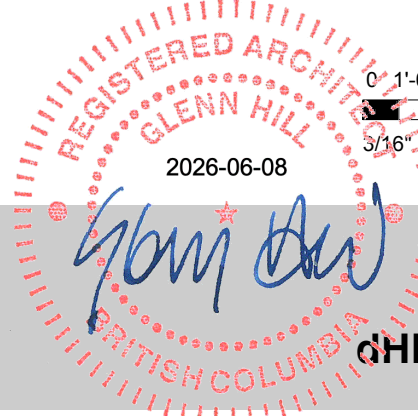

dHKarchitects




RECEIVED
DP1424
2026-JUN-18
Current Planning

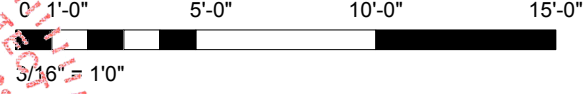



3 Elevation North
A302
Scale: 1/8"=1'0"

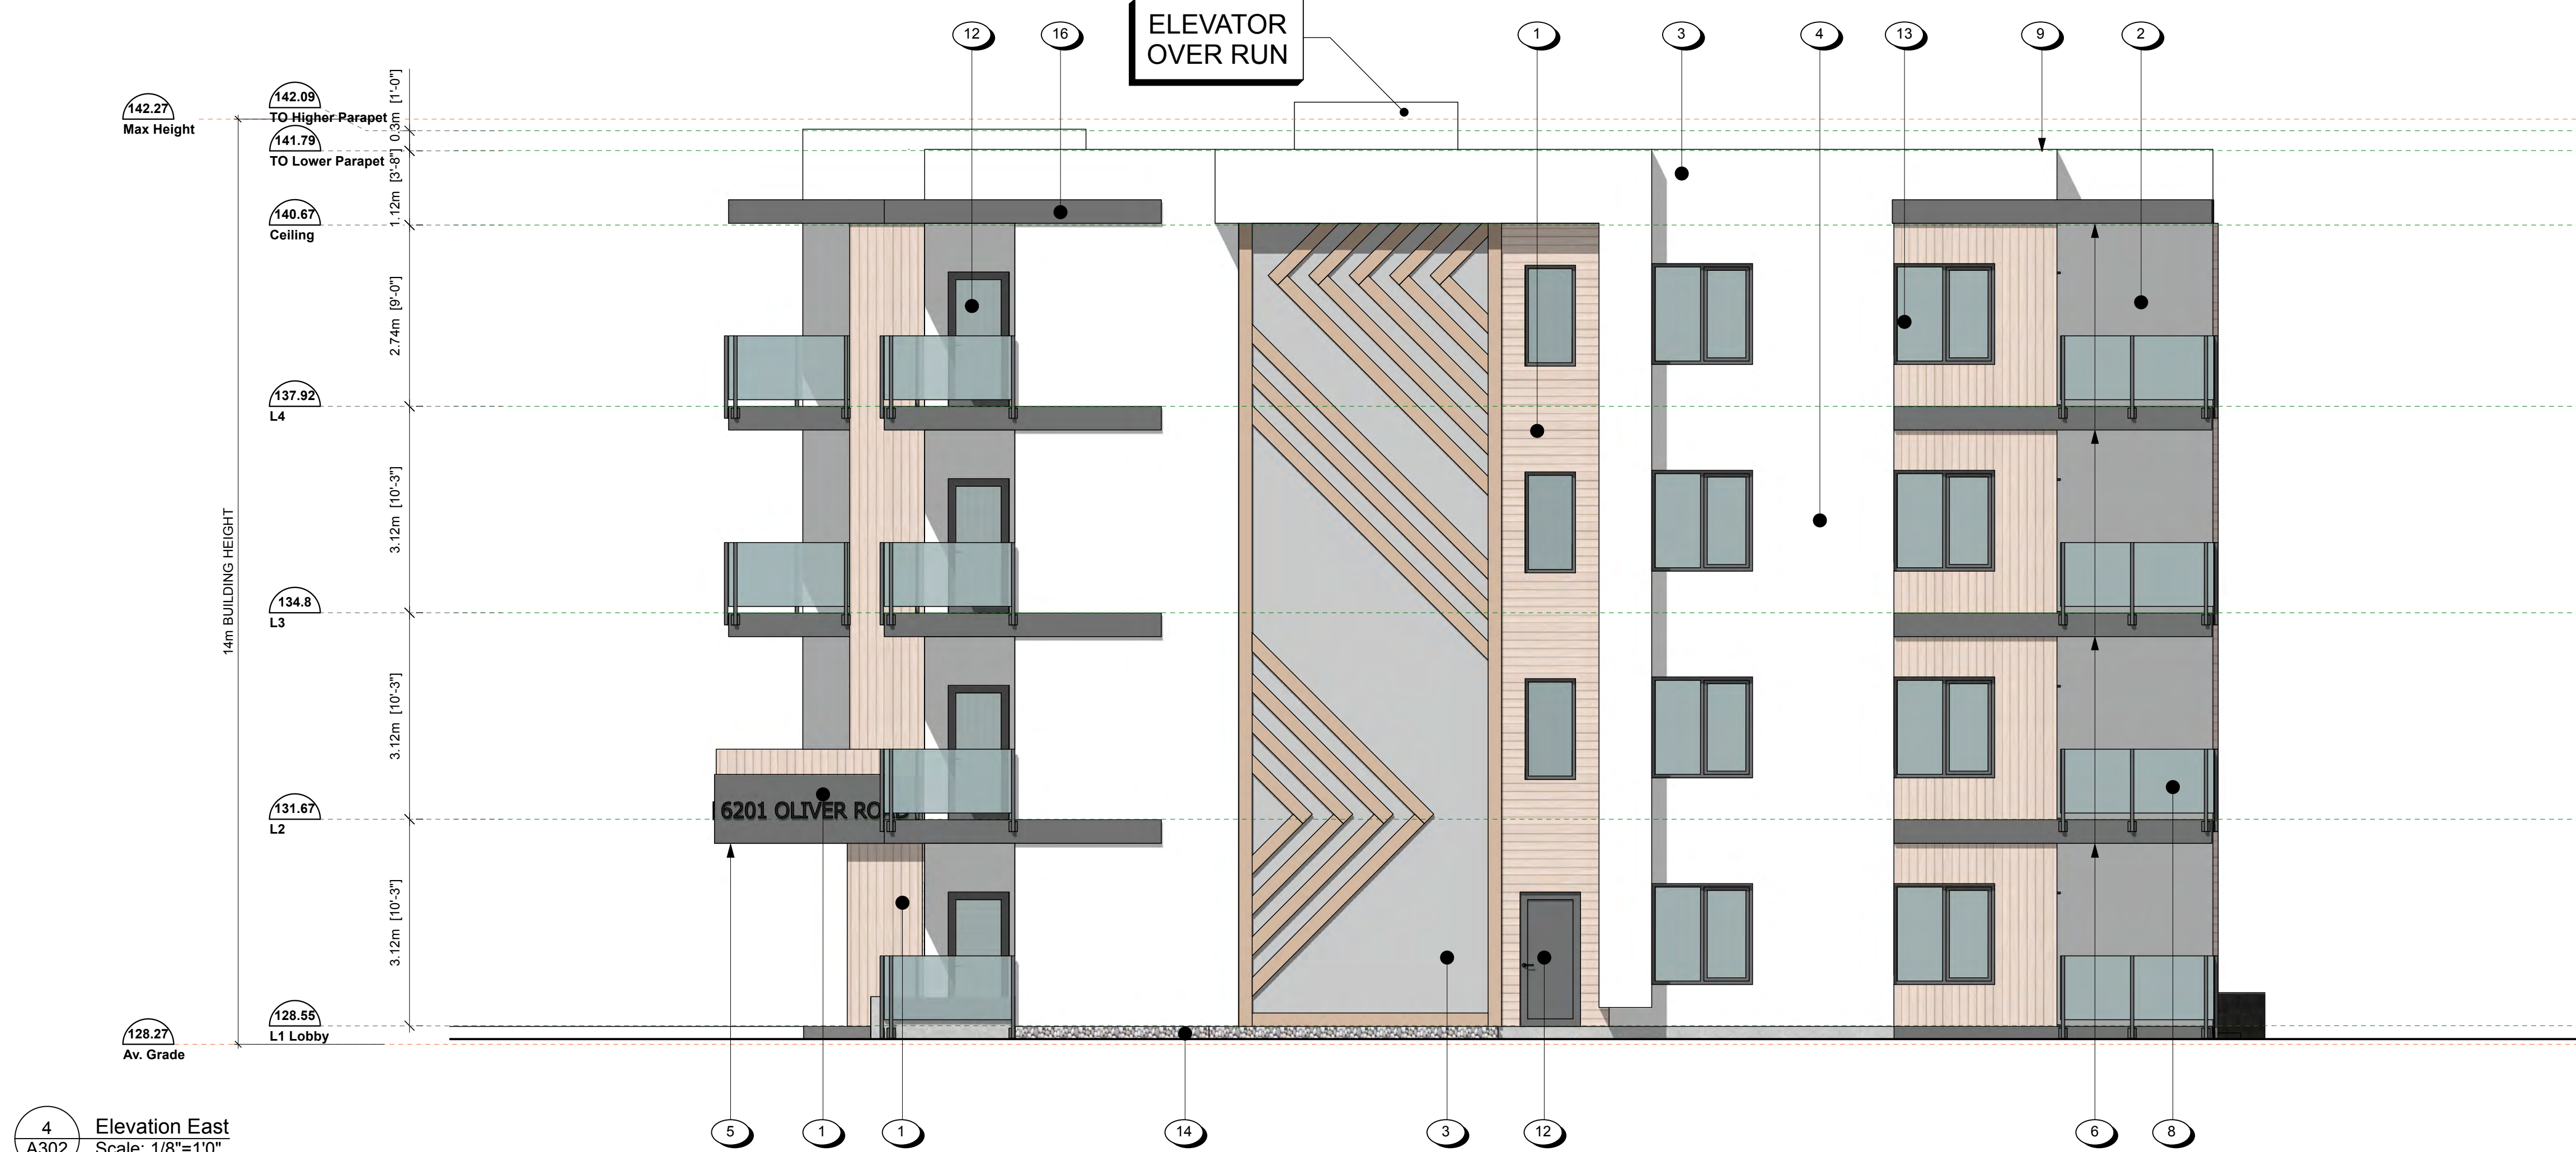


4 Elevation East
A302
Scale: 1/8"=1'0"

MATERIAL PALETTE

- | | | | |
|----|--|----|---|
| 1 | FIBRE CEMENT PANEL SIDING, WOOD LOOK | 12 | VINYL SWING & SLIDING GLASS DOOR, IN IRON GREY |
| 2 | FIBRE CEMENT PANEL SIDING, SMOOTH FINISH, IN DARK GREY | 13 | VINYL WINDOWS, IN IRON GREY |
| 3 | FIBRE CEMENT PANEL SIDING, SMOOTH FINISH, IN LIGHT GREY | 14 | CONCRETE WALL, SACK FINISHED, PAINT SEALED |
| 4 | FIBRE CEMENT PANEL SIDING, SMOOTH FINISH, IN WHITE | 15 | LOW SLOPED MEMBRANE ROOF, IN DARK GREY TONES, WITH PARAPET AND CAP FLASHING |
| 5 | PERFORATED SOFFIT, IN WOOD TONE | 16 | FASCIA: FIBRE CEMENT PANEL SIDING, WITH ALUMINIUM CAP FLASHING COLOUR TO MATCH FASCIA |
| 6 | VINYL SOFFIT, IN BEIGE | 17 | SIGNAGE |
| 7 | VINYL DECKING, LIGHT GREY TONES | 18 | STEEL DOOR, IN IRON GREY |
| 8 | FASCIA-MOUNTED ALUMINIUM GUARDRAIL AND RAILING, POWDER COATED, IRON GREY, WITH FROSTED GLASS | 19 | PLANTERS, REFER TO LANDSCAPE ARCHITECT PACKAGE |
| 9 | LOW SLOPED MEMBRANE DECK, IN LDARK GREY TONES, | 20 | ELEVATOR OVER-RUN |
| 10 | ALUMINIUM STOREFRONT GLAZING, IN IRON GREY | 21 | MECHANICAL ROOM |
| 11 | ALUMINIUM STOREFRONT DOORS, IN IRON GREY | | |

* NOTE: FLASHING TO COLOUR MATCH MATERIALS
* NOTE: ILLUSTRATED BUILDING SIGNAGE IS PLACEHOLDER AND IS TO BE CONFIRMED IN A SEPARATE SIGNAGE APPLICATION TO MEET CITY OF NANIMO SIGANCE REQUIREMENTS

RECEIVED
DP1424
2026-JUN-18
Current Planning

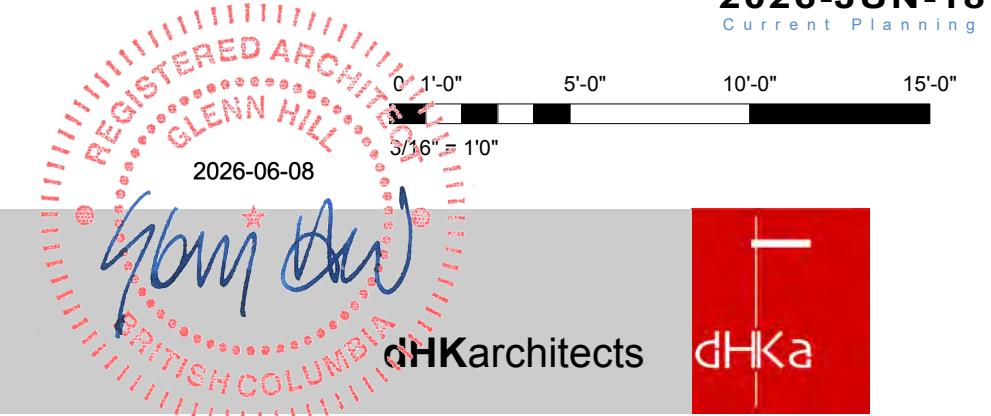

6201 Oliver Rd

Primex
Nanaimo, BC
08JUNE26

Elevations A302

