


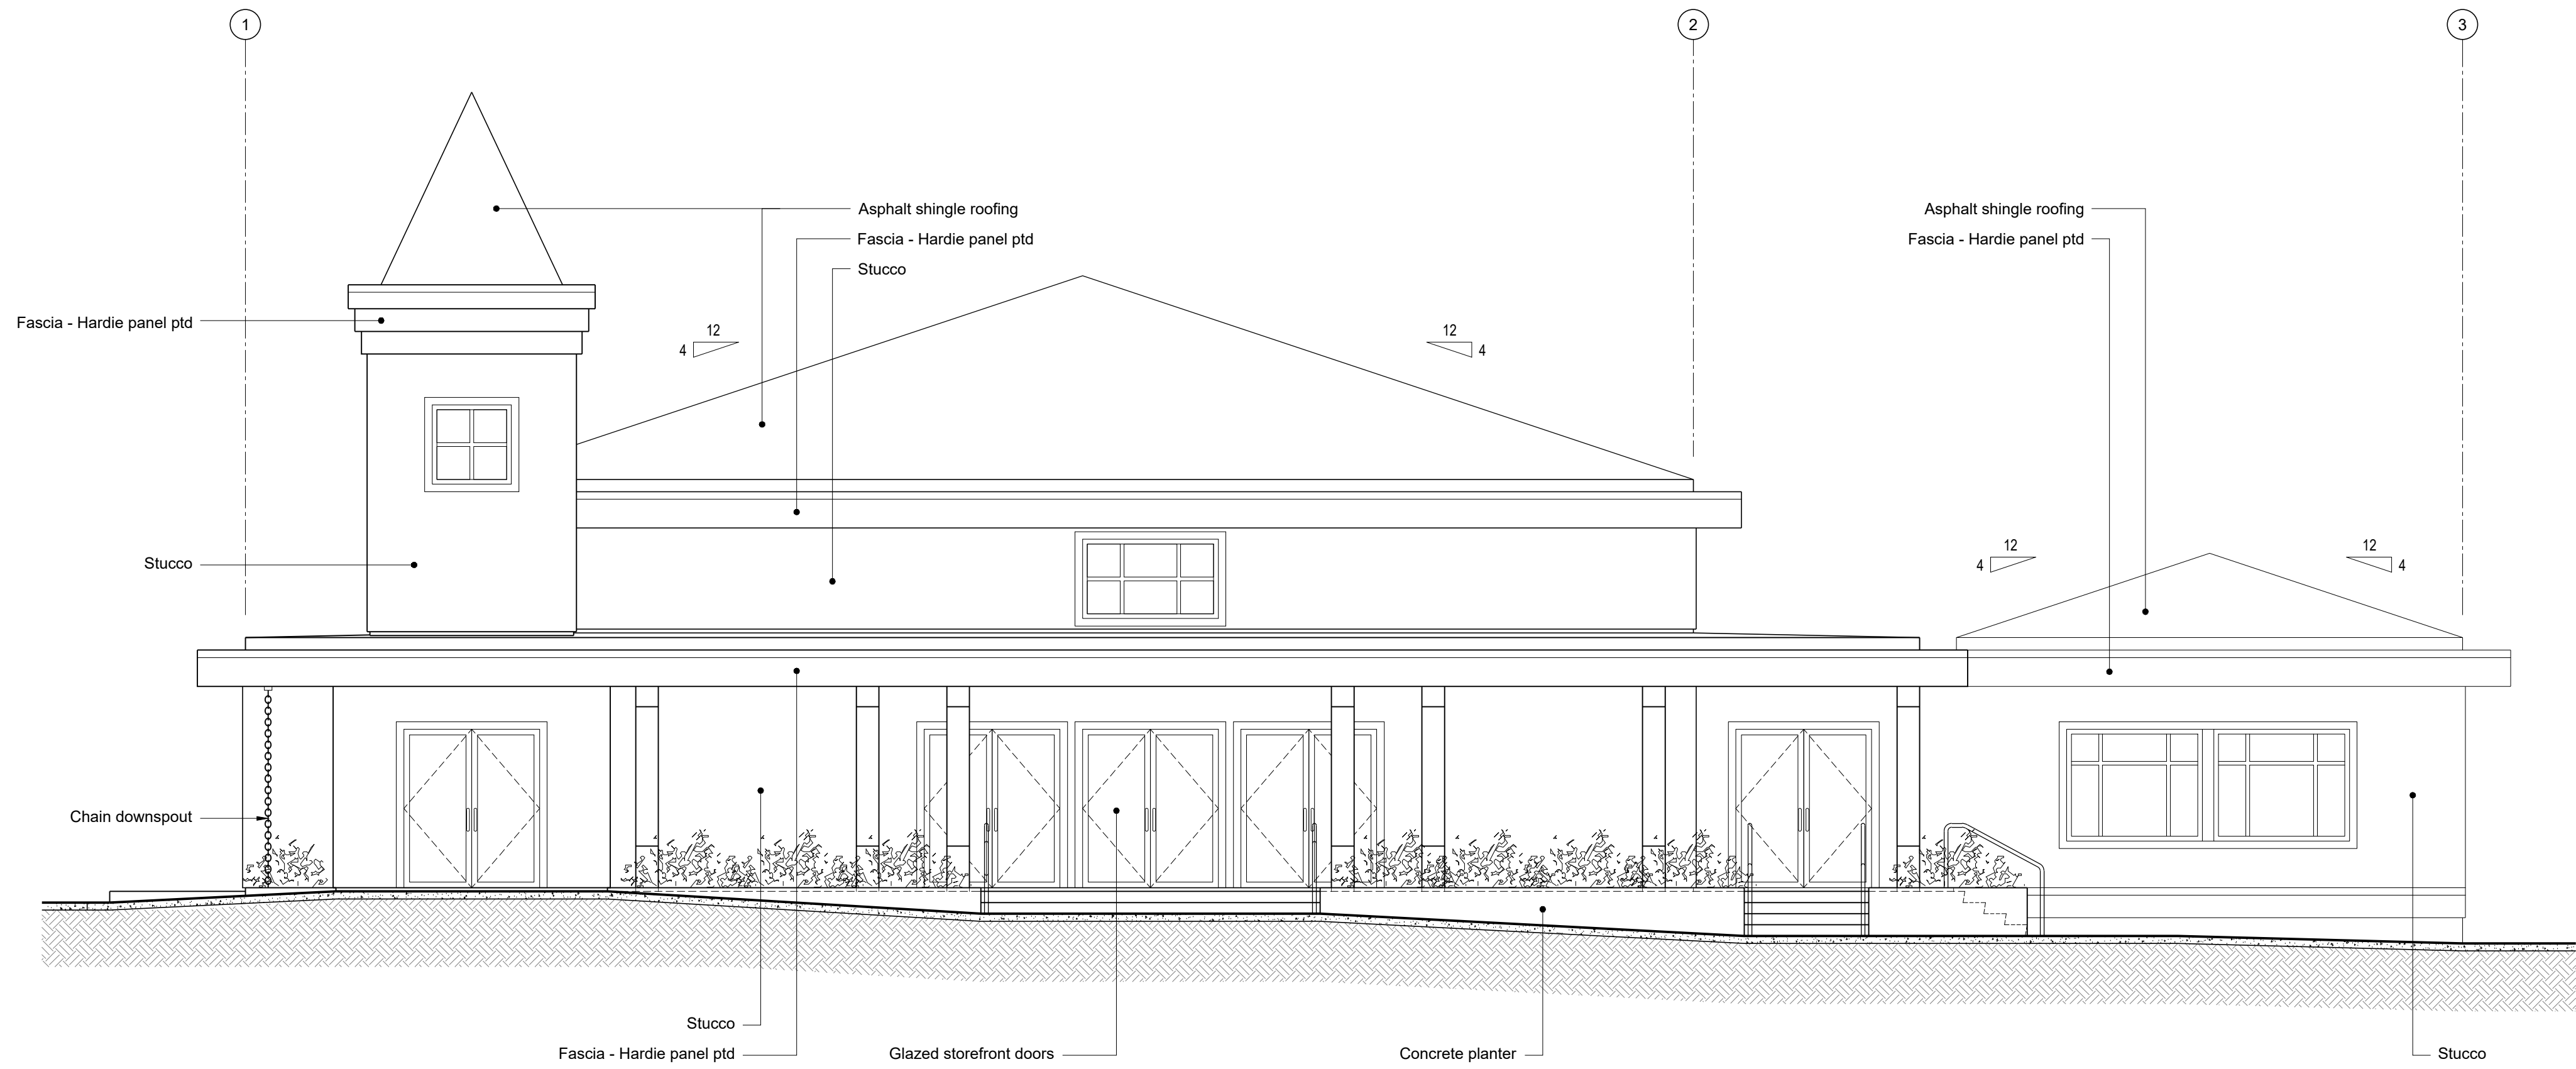


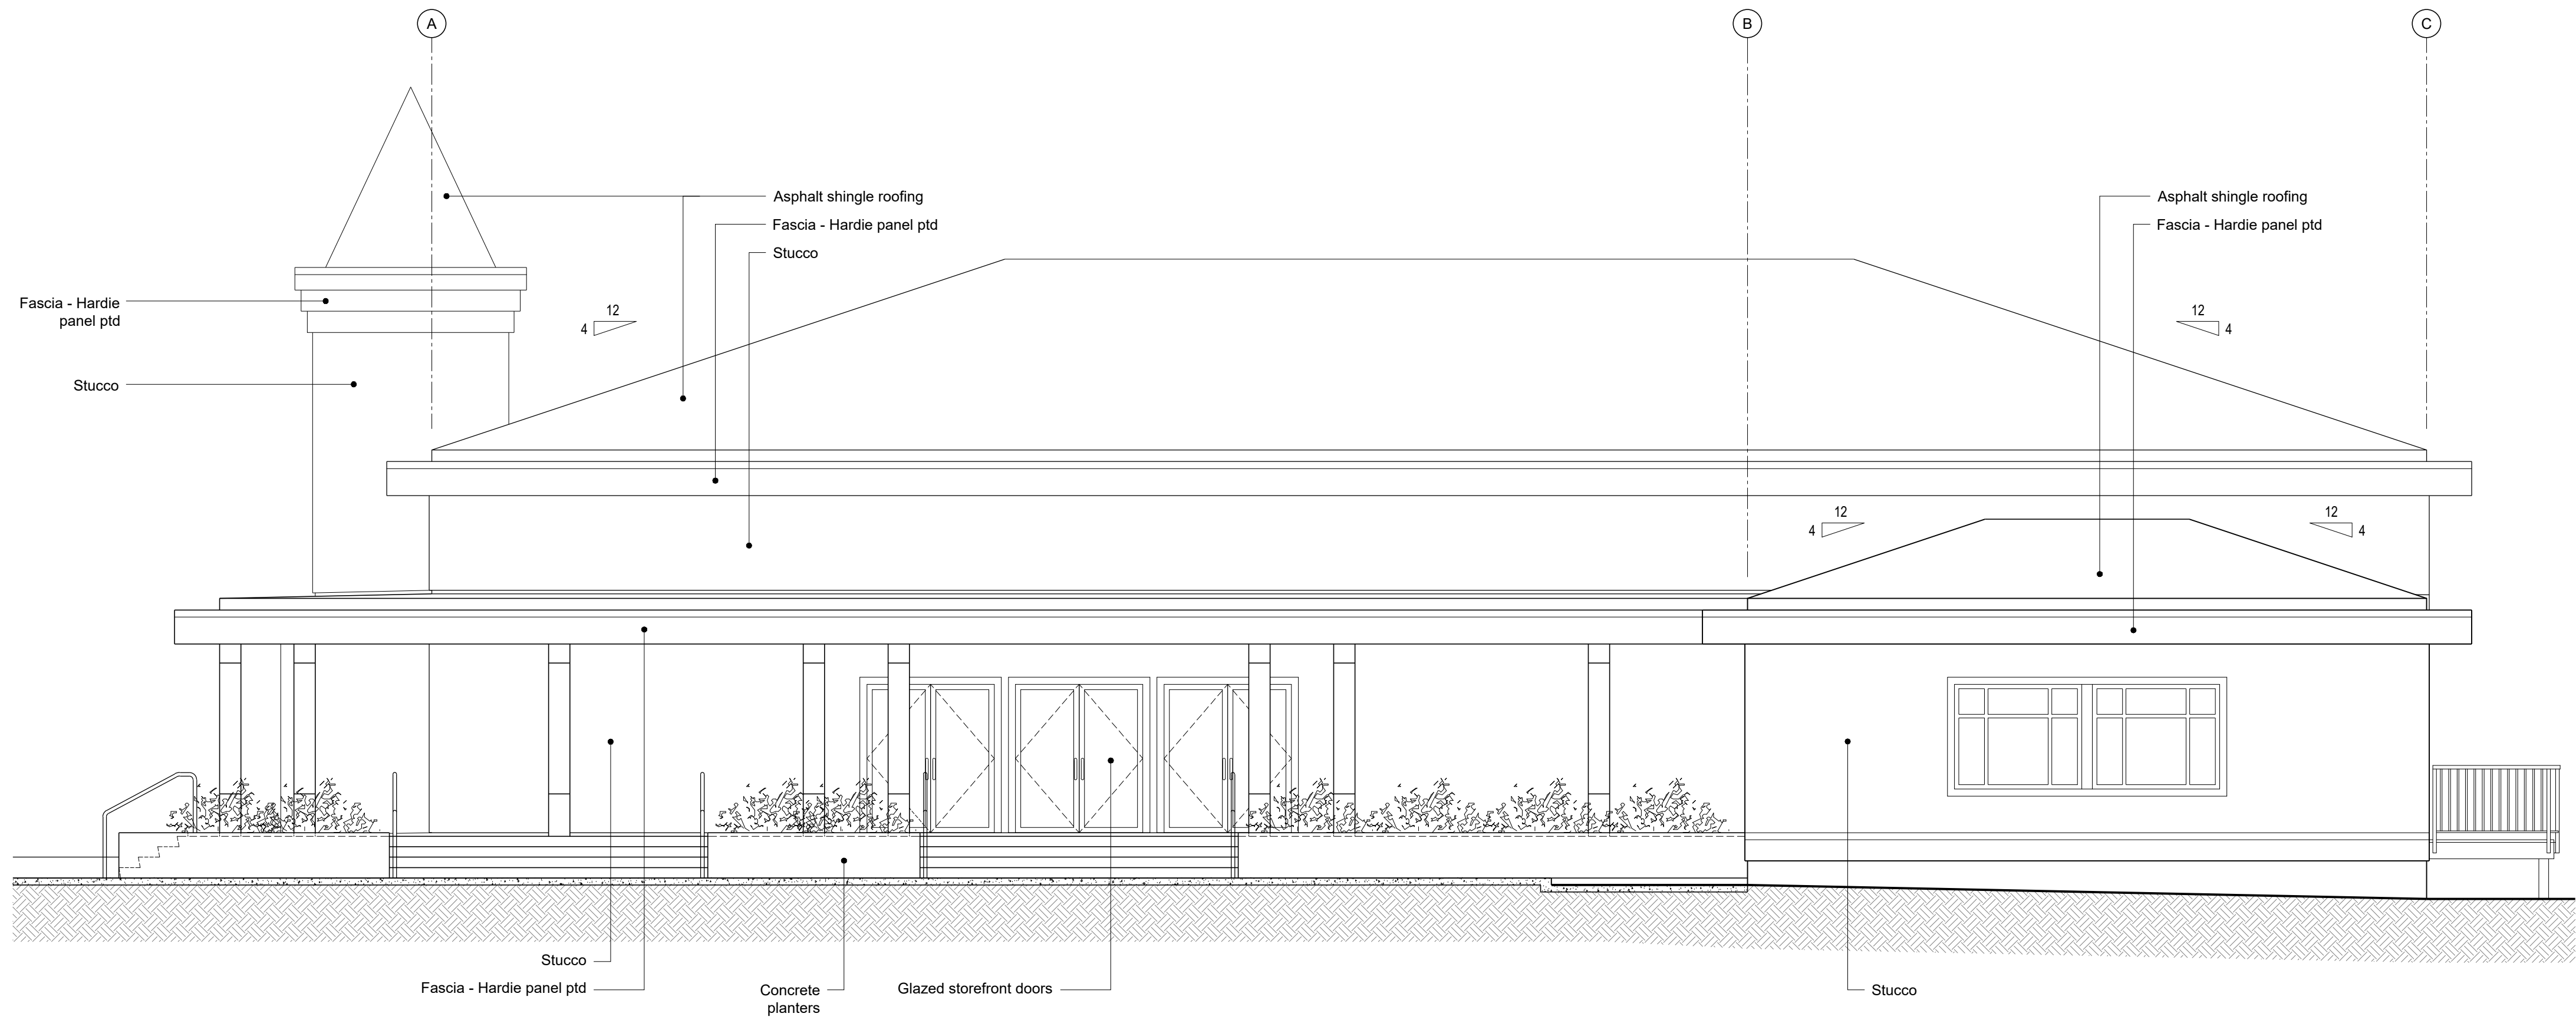

1
A2.12
West Elevation
3/16" = 1'-0"

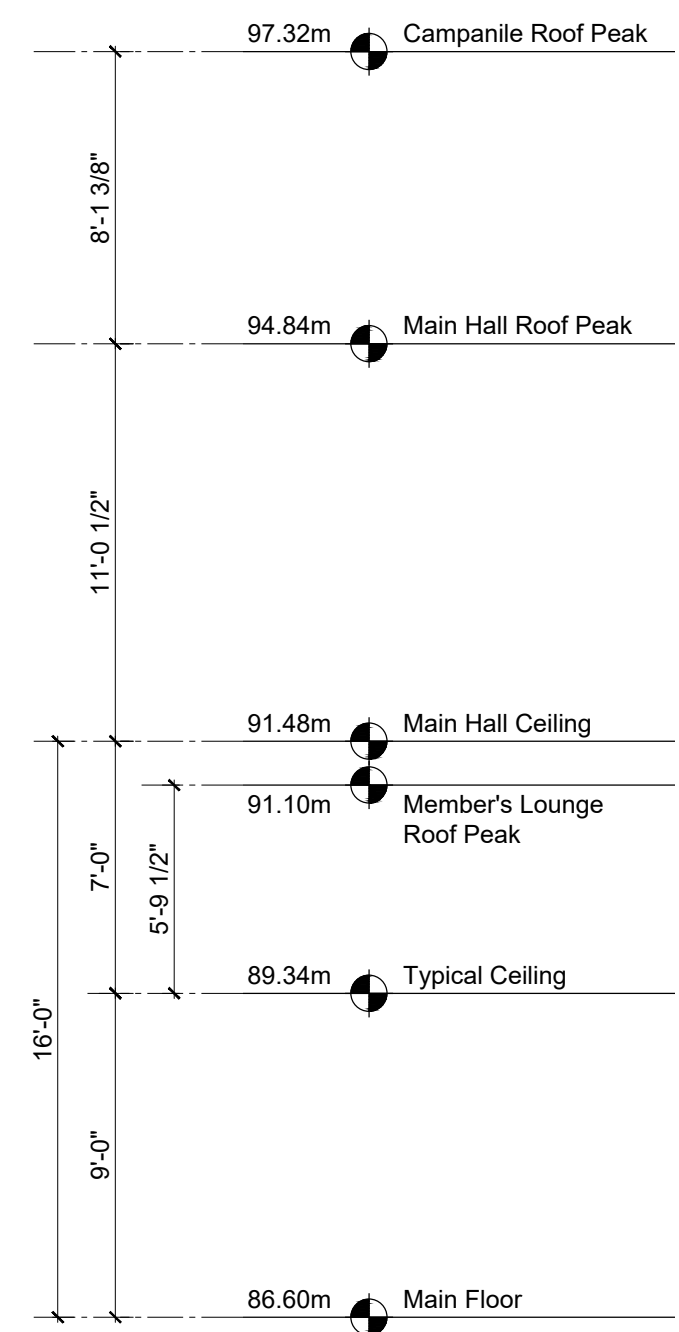

2
A2.12
South Elevation
3/16" = 1'-0"




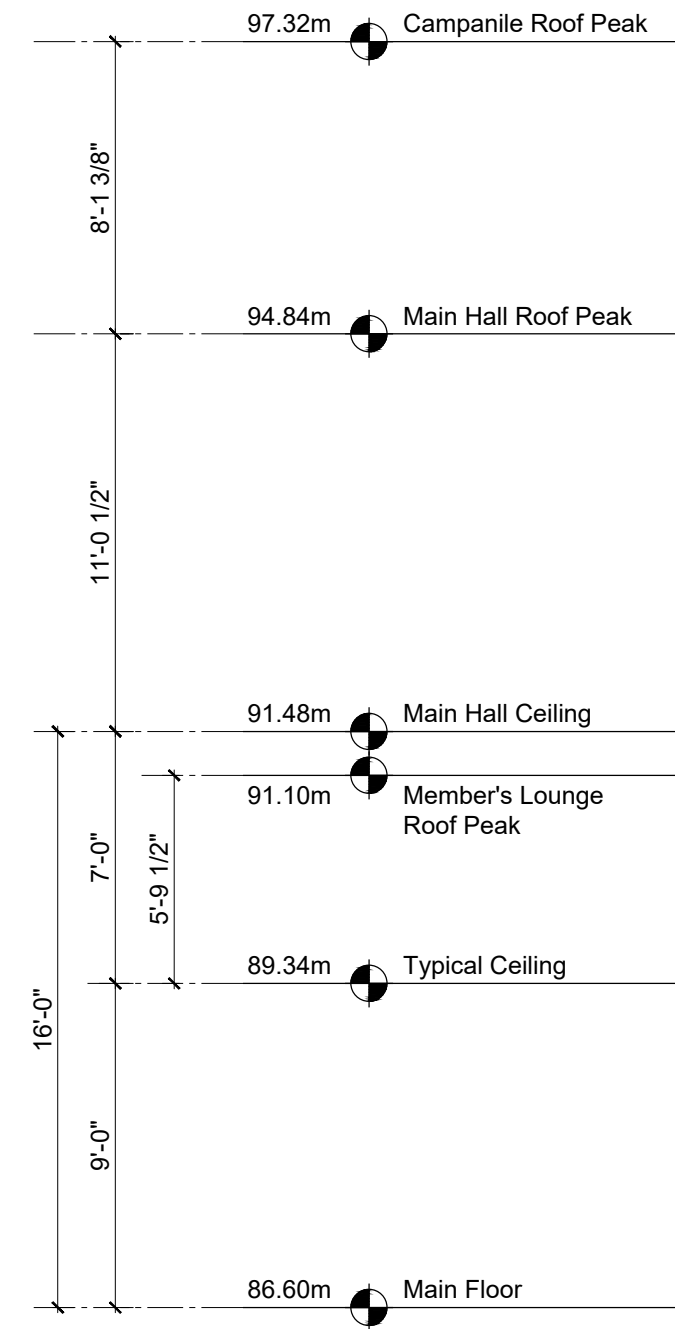


Cavallotti Lodge
AQ2514

Building Elevations
A3.0

1/8" = 1'-0"
2026-06-08

AYPQ ARCHITECTURE
13270 Double Road
Lakelse, British Columbia
Canada V8G 1G4
tel 250-240-7555 fax 7545
www.aypqarchitecture.com

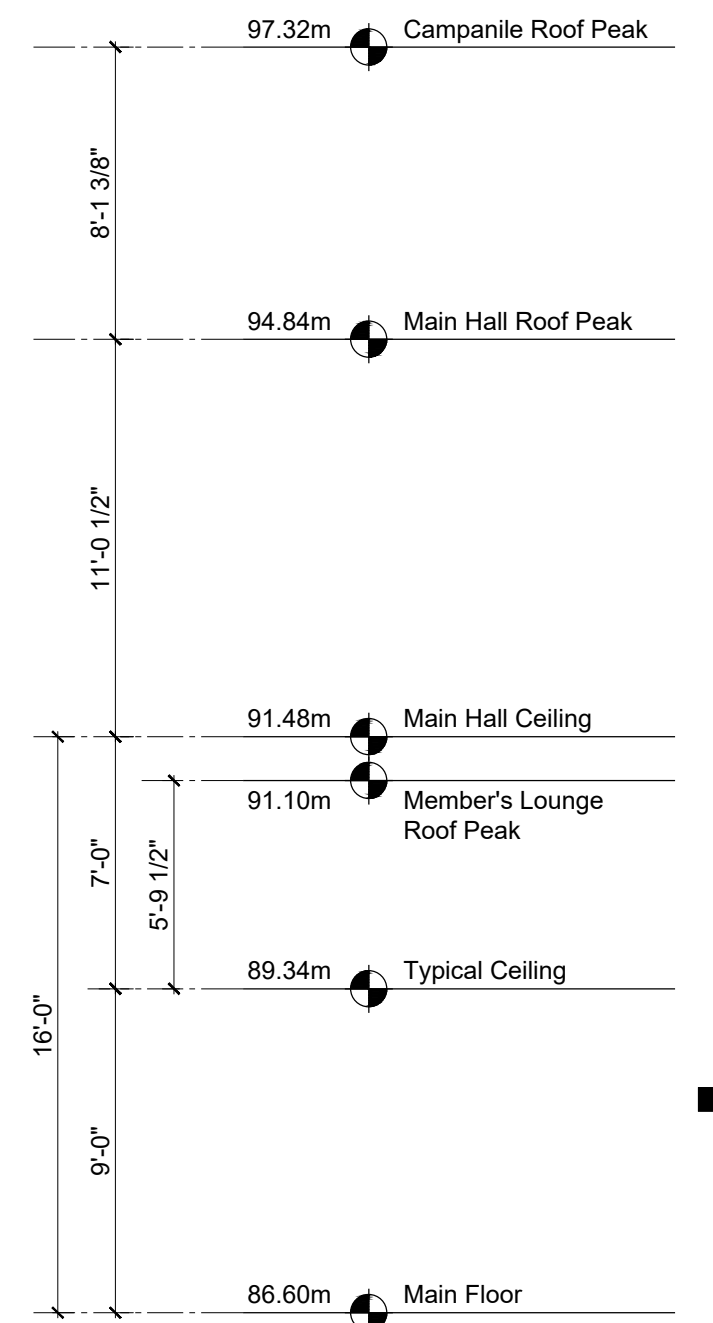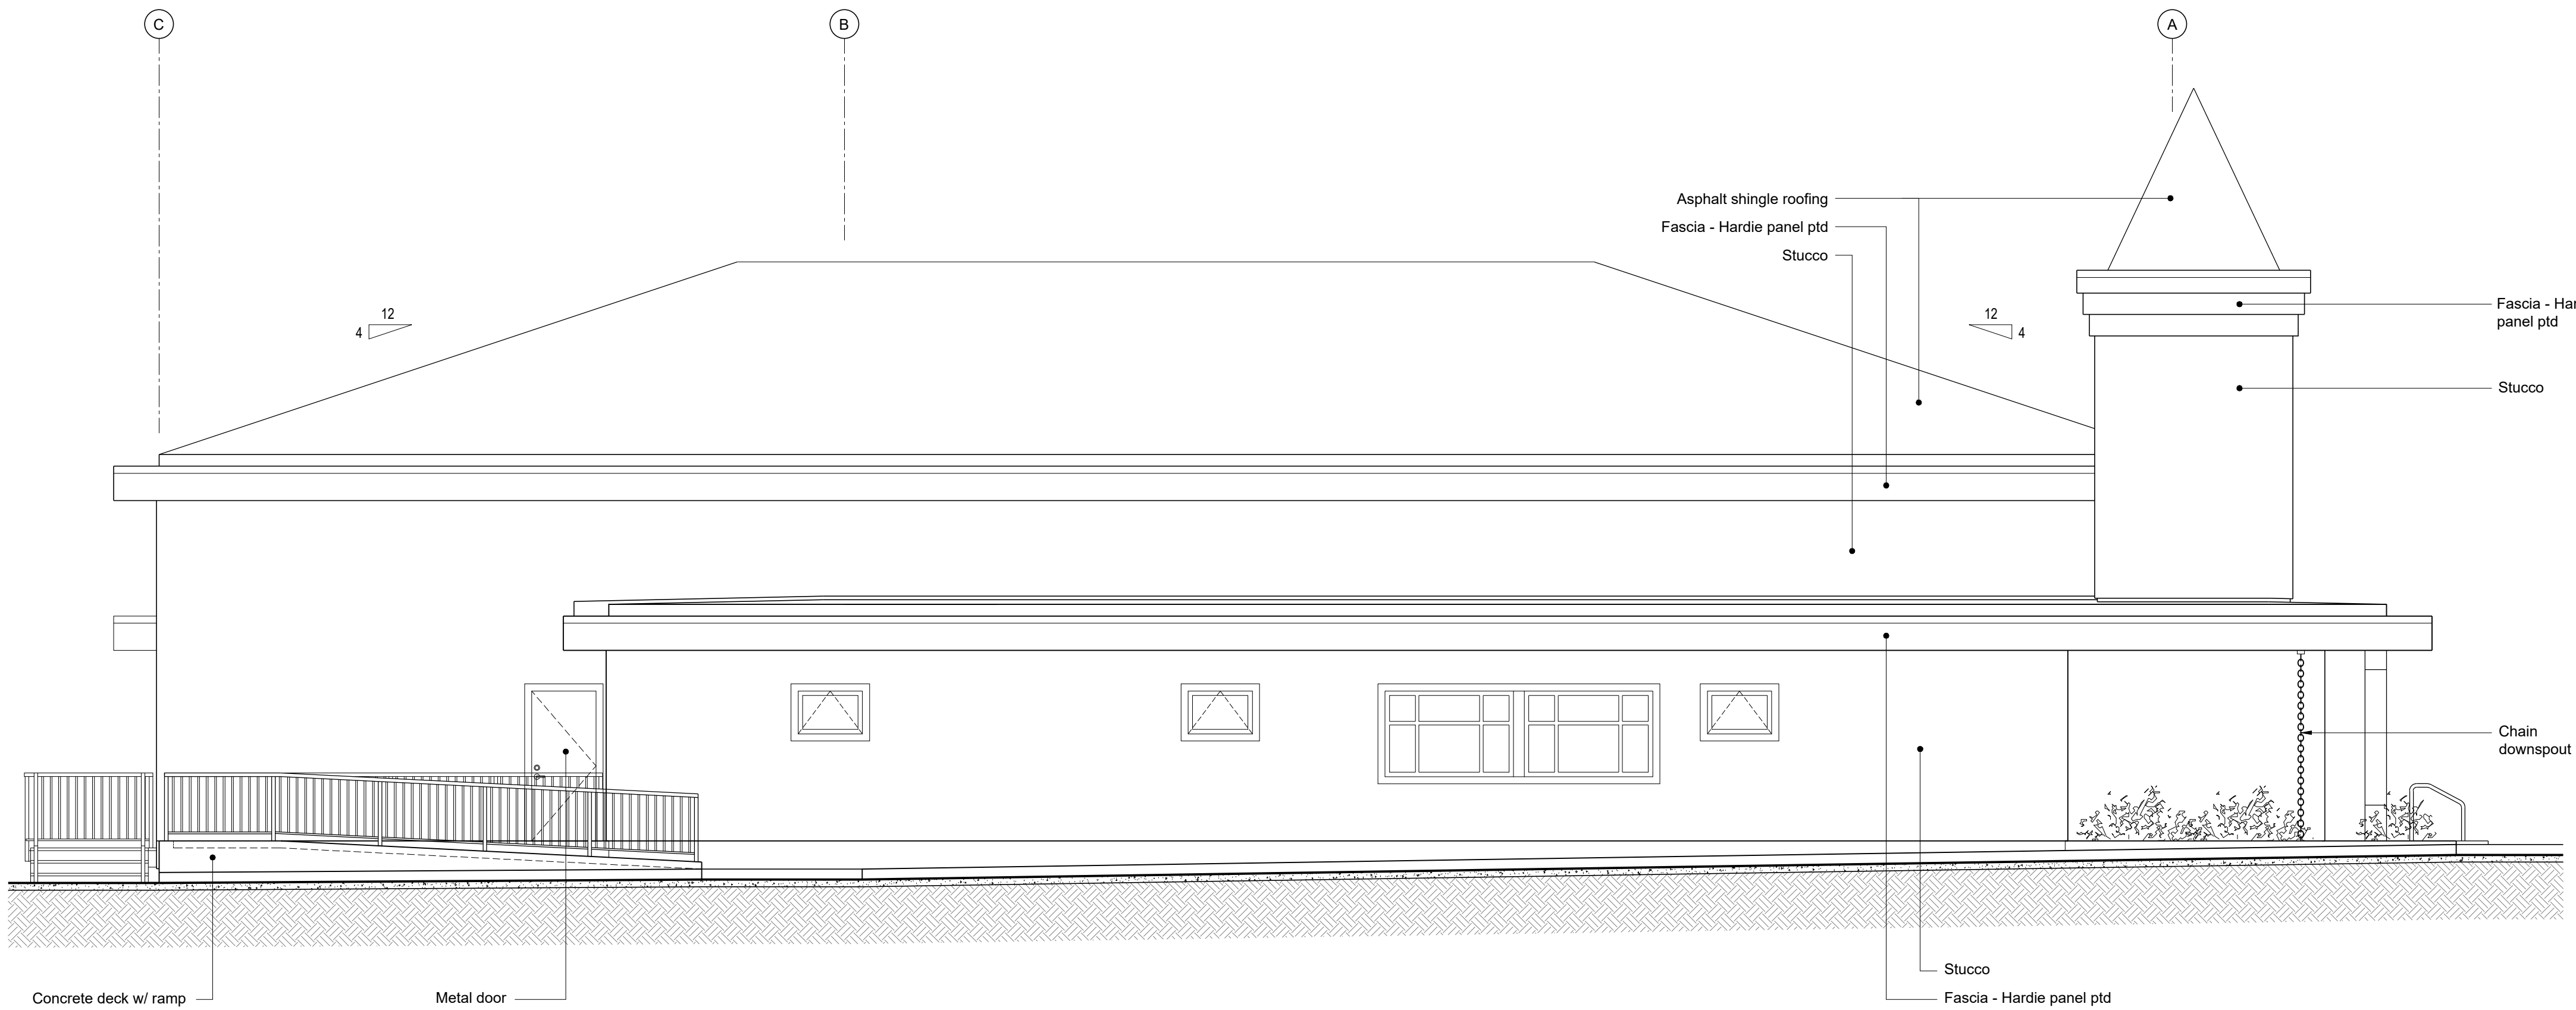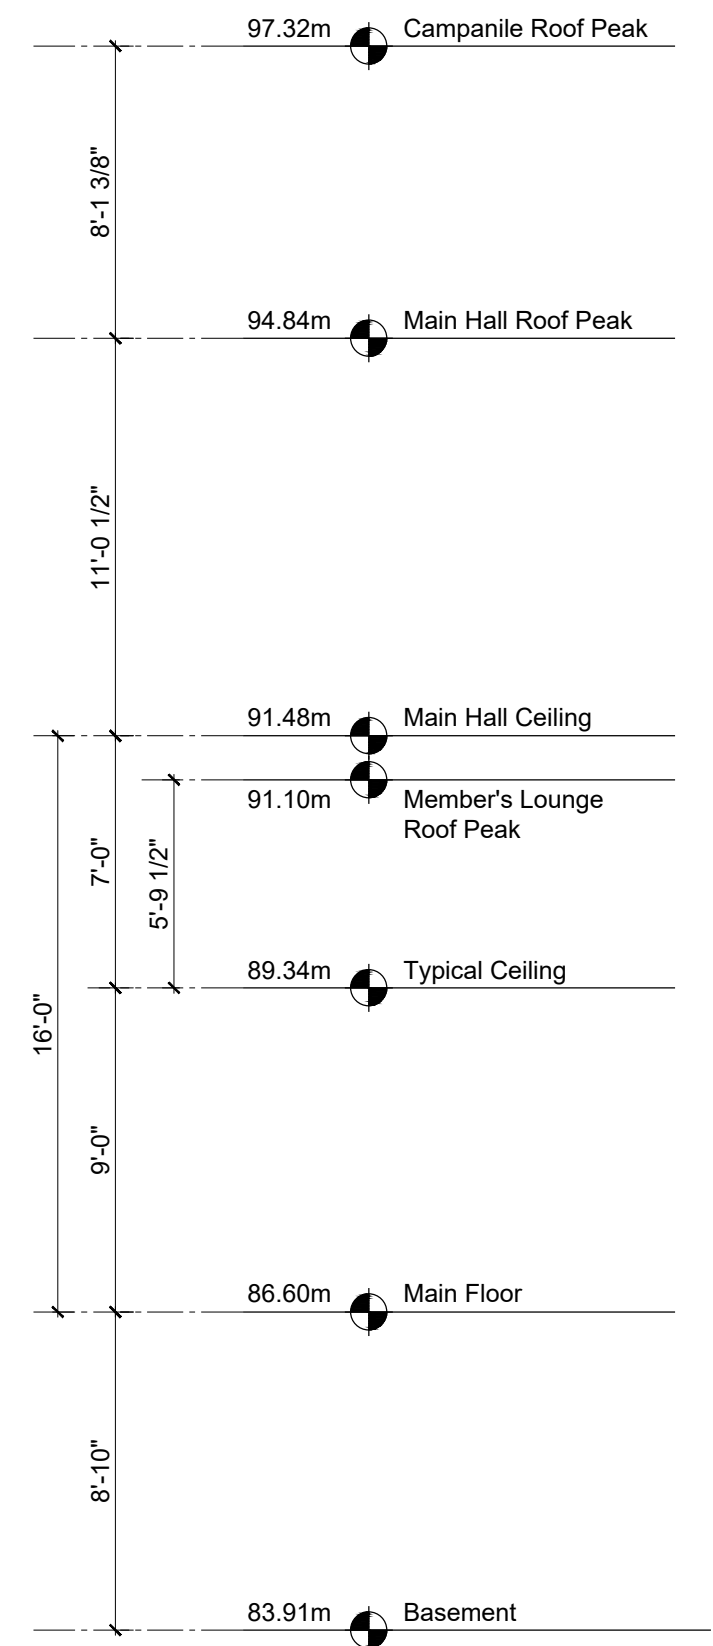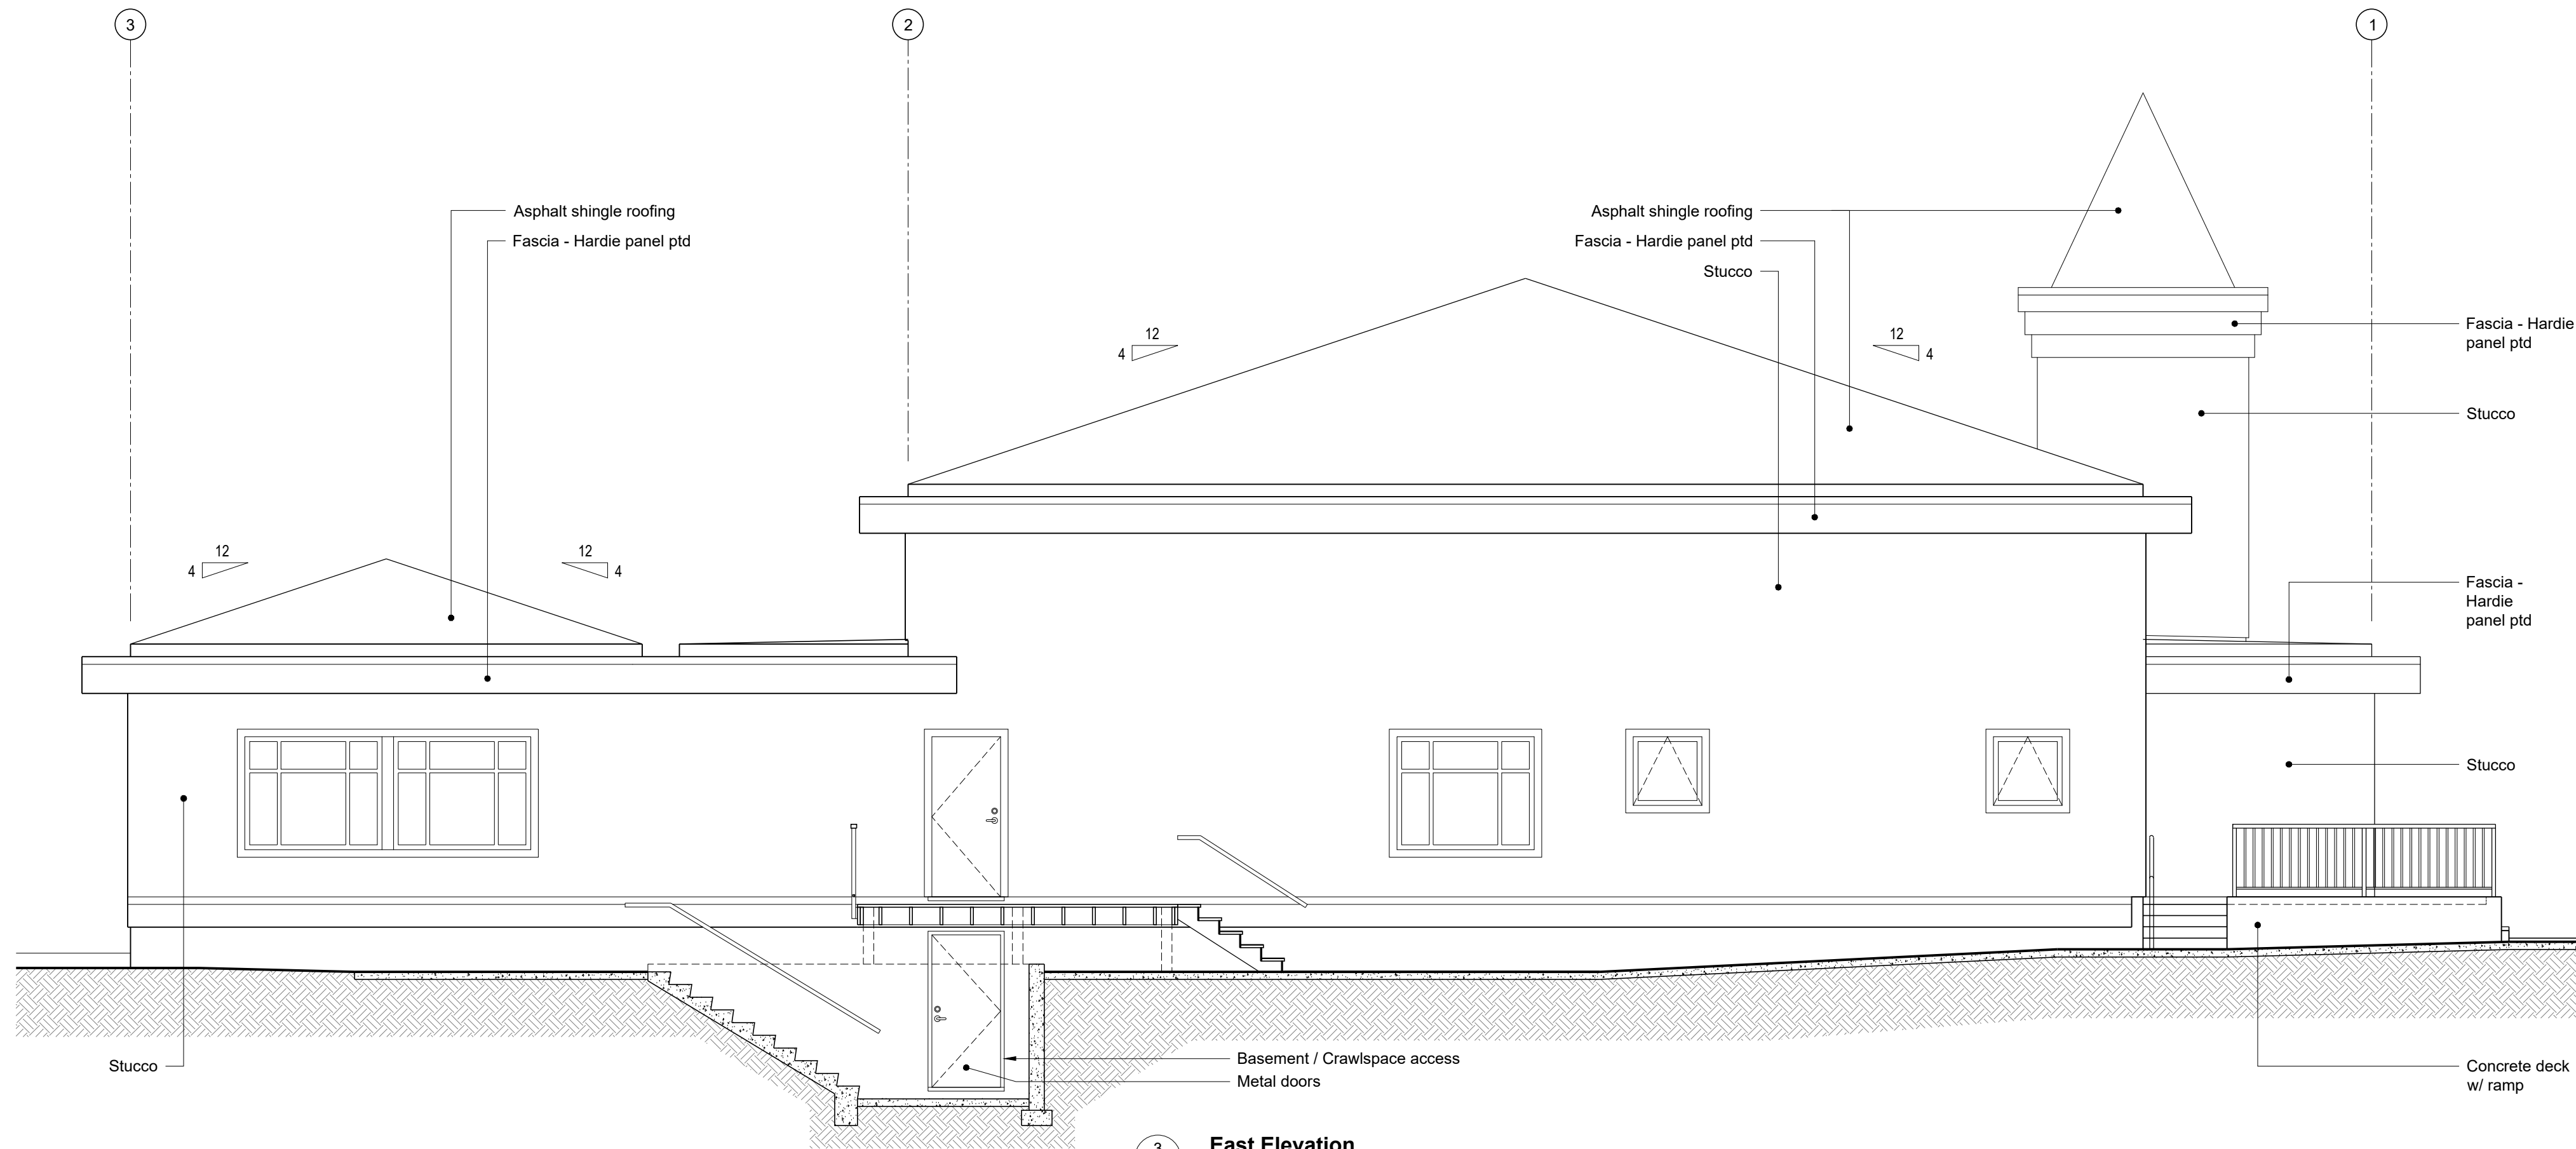

Cavallotti Lodge
AQ2514

Building Elevations
A3.1

1/8" = 1'-0"
2026-06-08

AYPQ ARCHITECTURE
13703 Duncraig Road
Ladner, B.C. V9L 1G6
Canada V9L 1G6
Tel: 250-245-7555 Fax: 7545
www.aypqarchitecture.com