


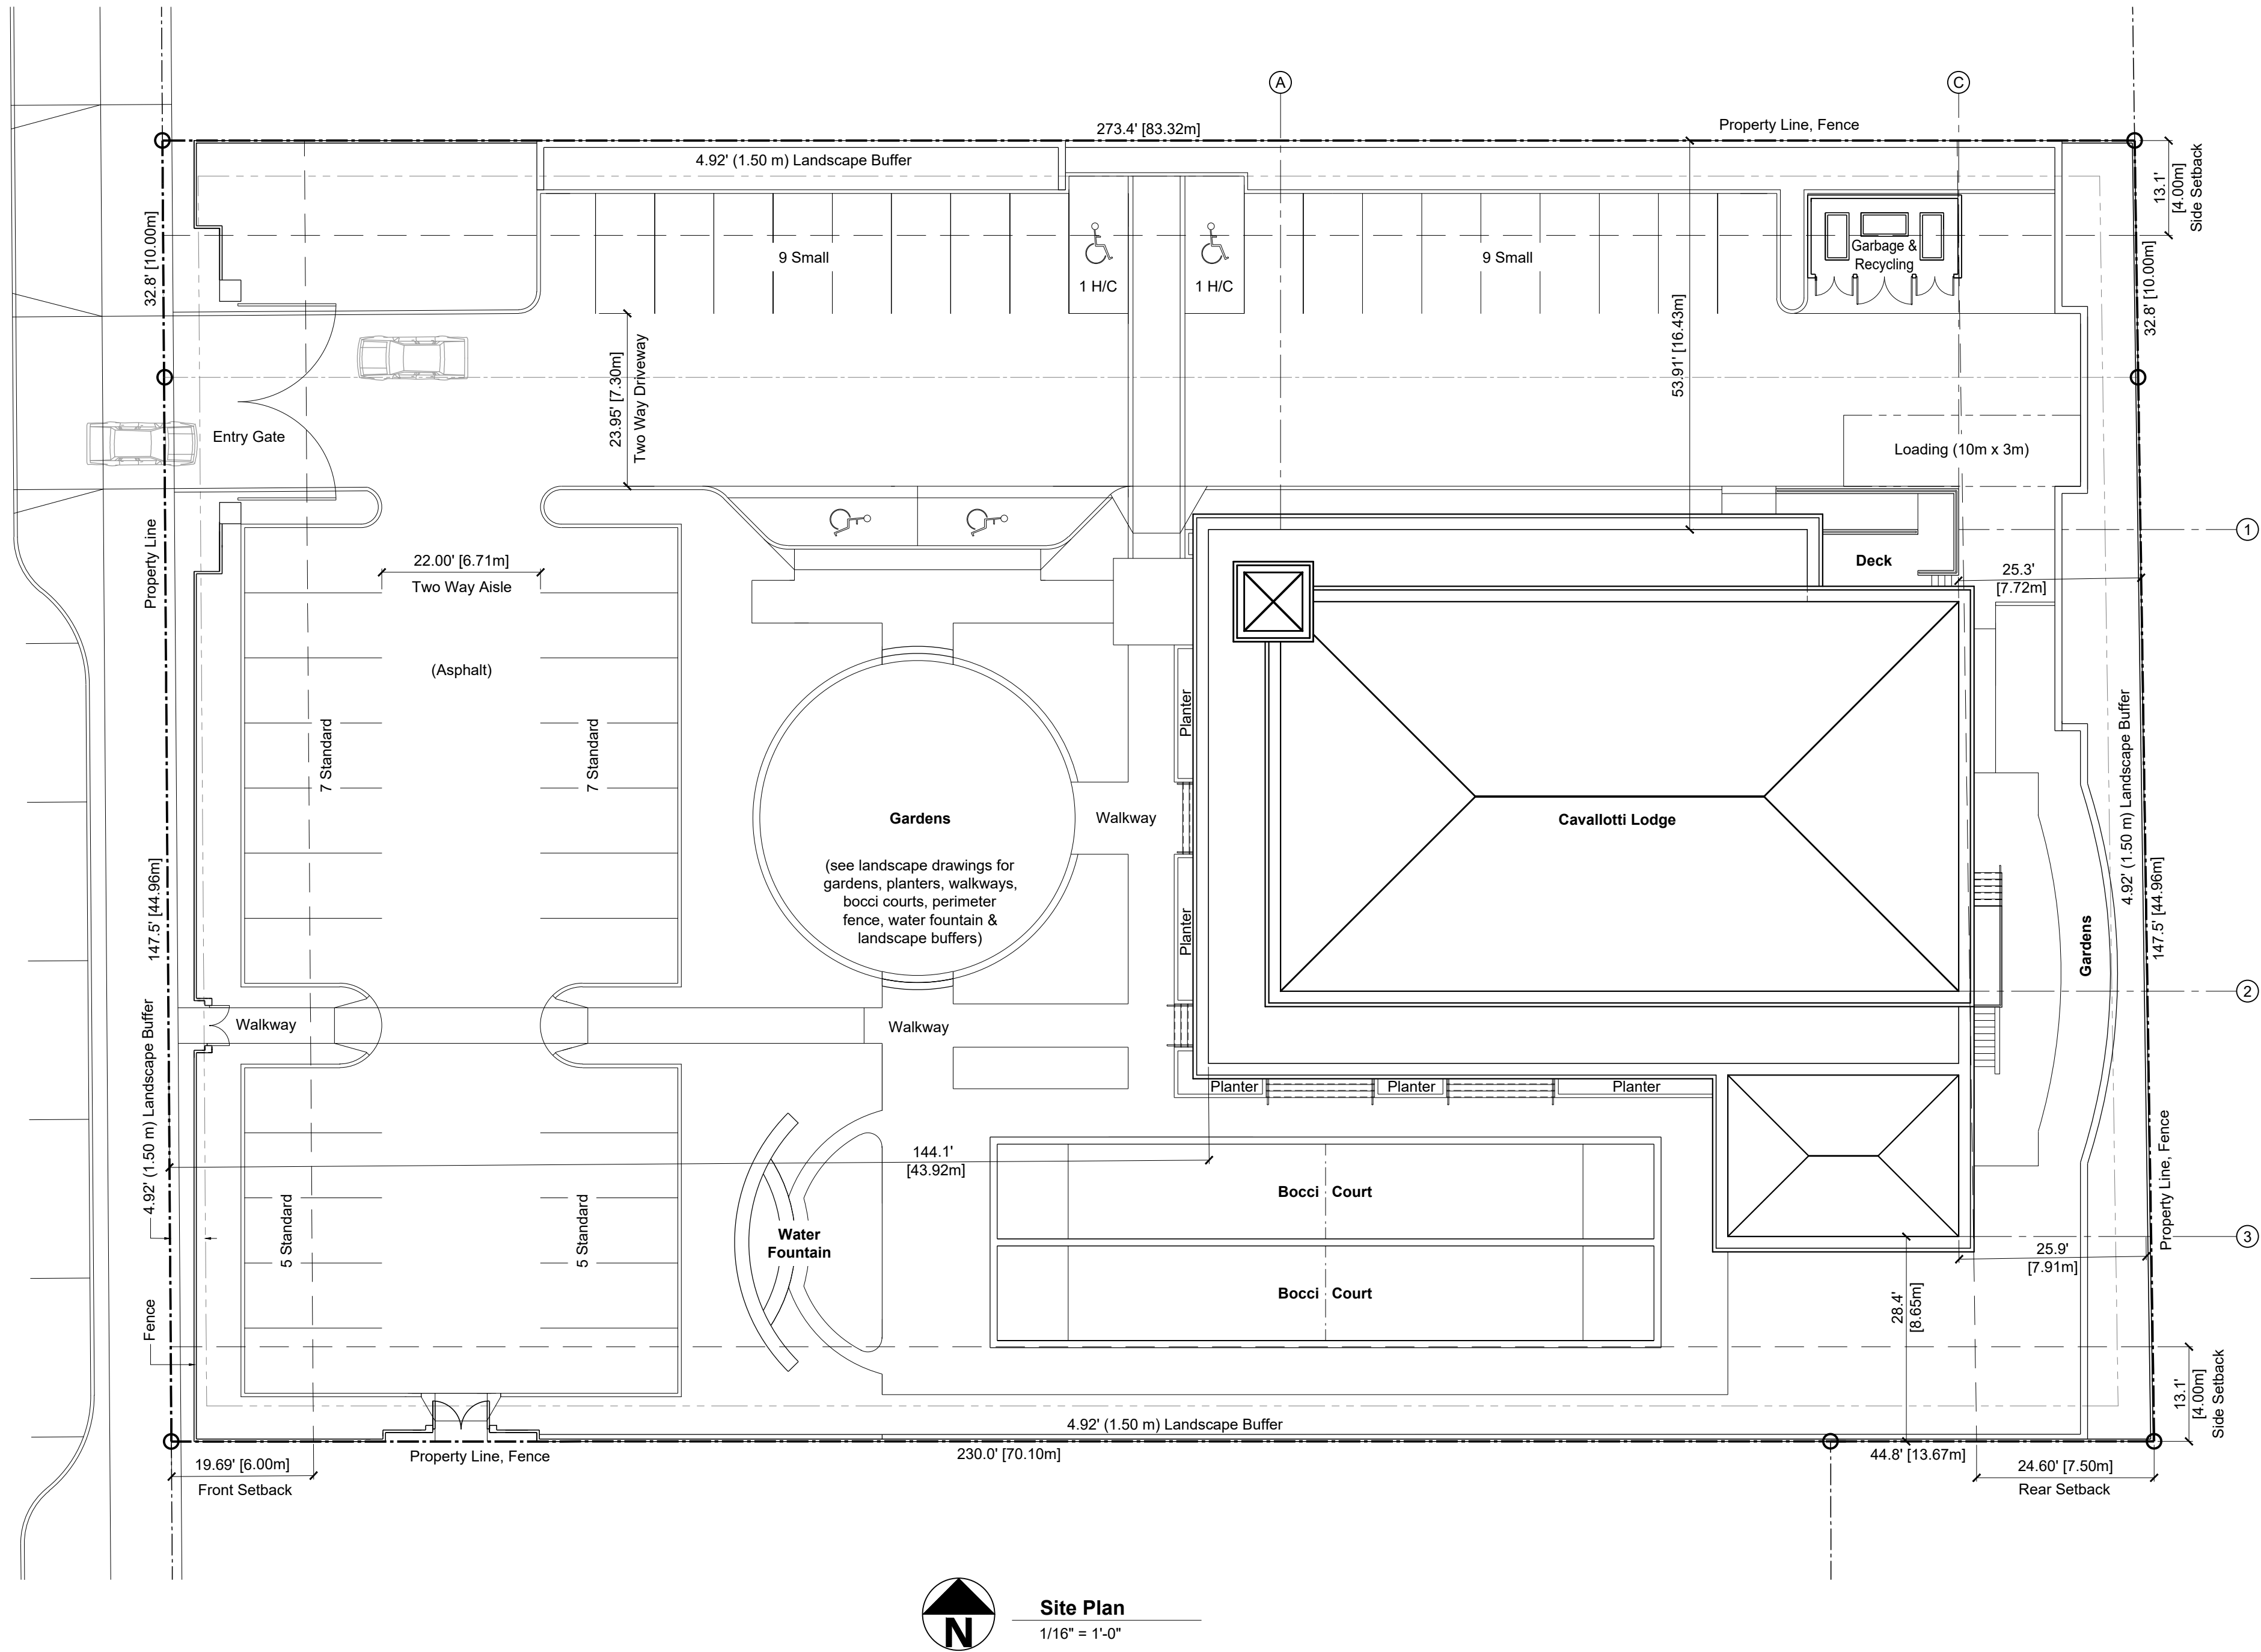

Cavallotti Lodge
AQ2514

Site Plan
A1.0

3/32" = 1'-0"
2026-06-08

AYPQ ARCHITECTURE
13279 Denix Road
Ladner, British Columbia
Canada V9C 1G9
tel 250-245-7555 fax 250-245-7556
www.aypqarchitecture.com