



FRONT VIEW DOORS CLOSED



FRONT VIEW DOORS OPEN



THREE QUARTER VIEW DOORS OPEN

BICYCLE PARKING TAKEOFFS


- 10 1.9m X 0.6m LONG TERM HORIZONTAL BICYCLE PARKING SPACE
- 10 1.0m X 0.6m LONG TERM VERTICAL BICYCLE PARKING SPACE
- 20 TOTAL LONG TERM BICYCLE PARKING SPACES

*NOTE: ALL BICYCLE SPACES TO HAVE VERTICAL CLEARANCE OF MIN 1.9M

12 10/12/25 ISSUED FOR BICYCLE PARKING REVIEW
Date Revision Rev
revisions

This drawing is the property of Group Study Architecture. A written approval by the Architect is required to copy or use of this drawing. Contractors must verify all dimensions on site and immediately inform the Architect of all errors and omissions.

client

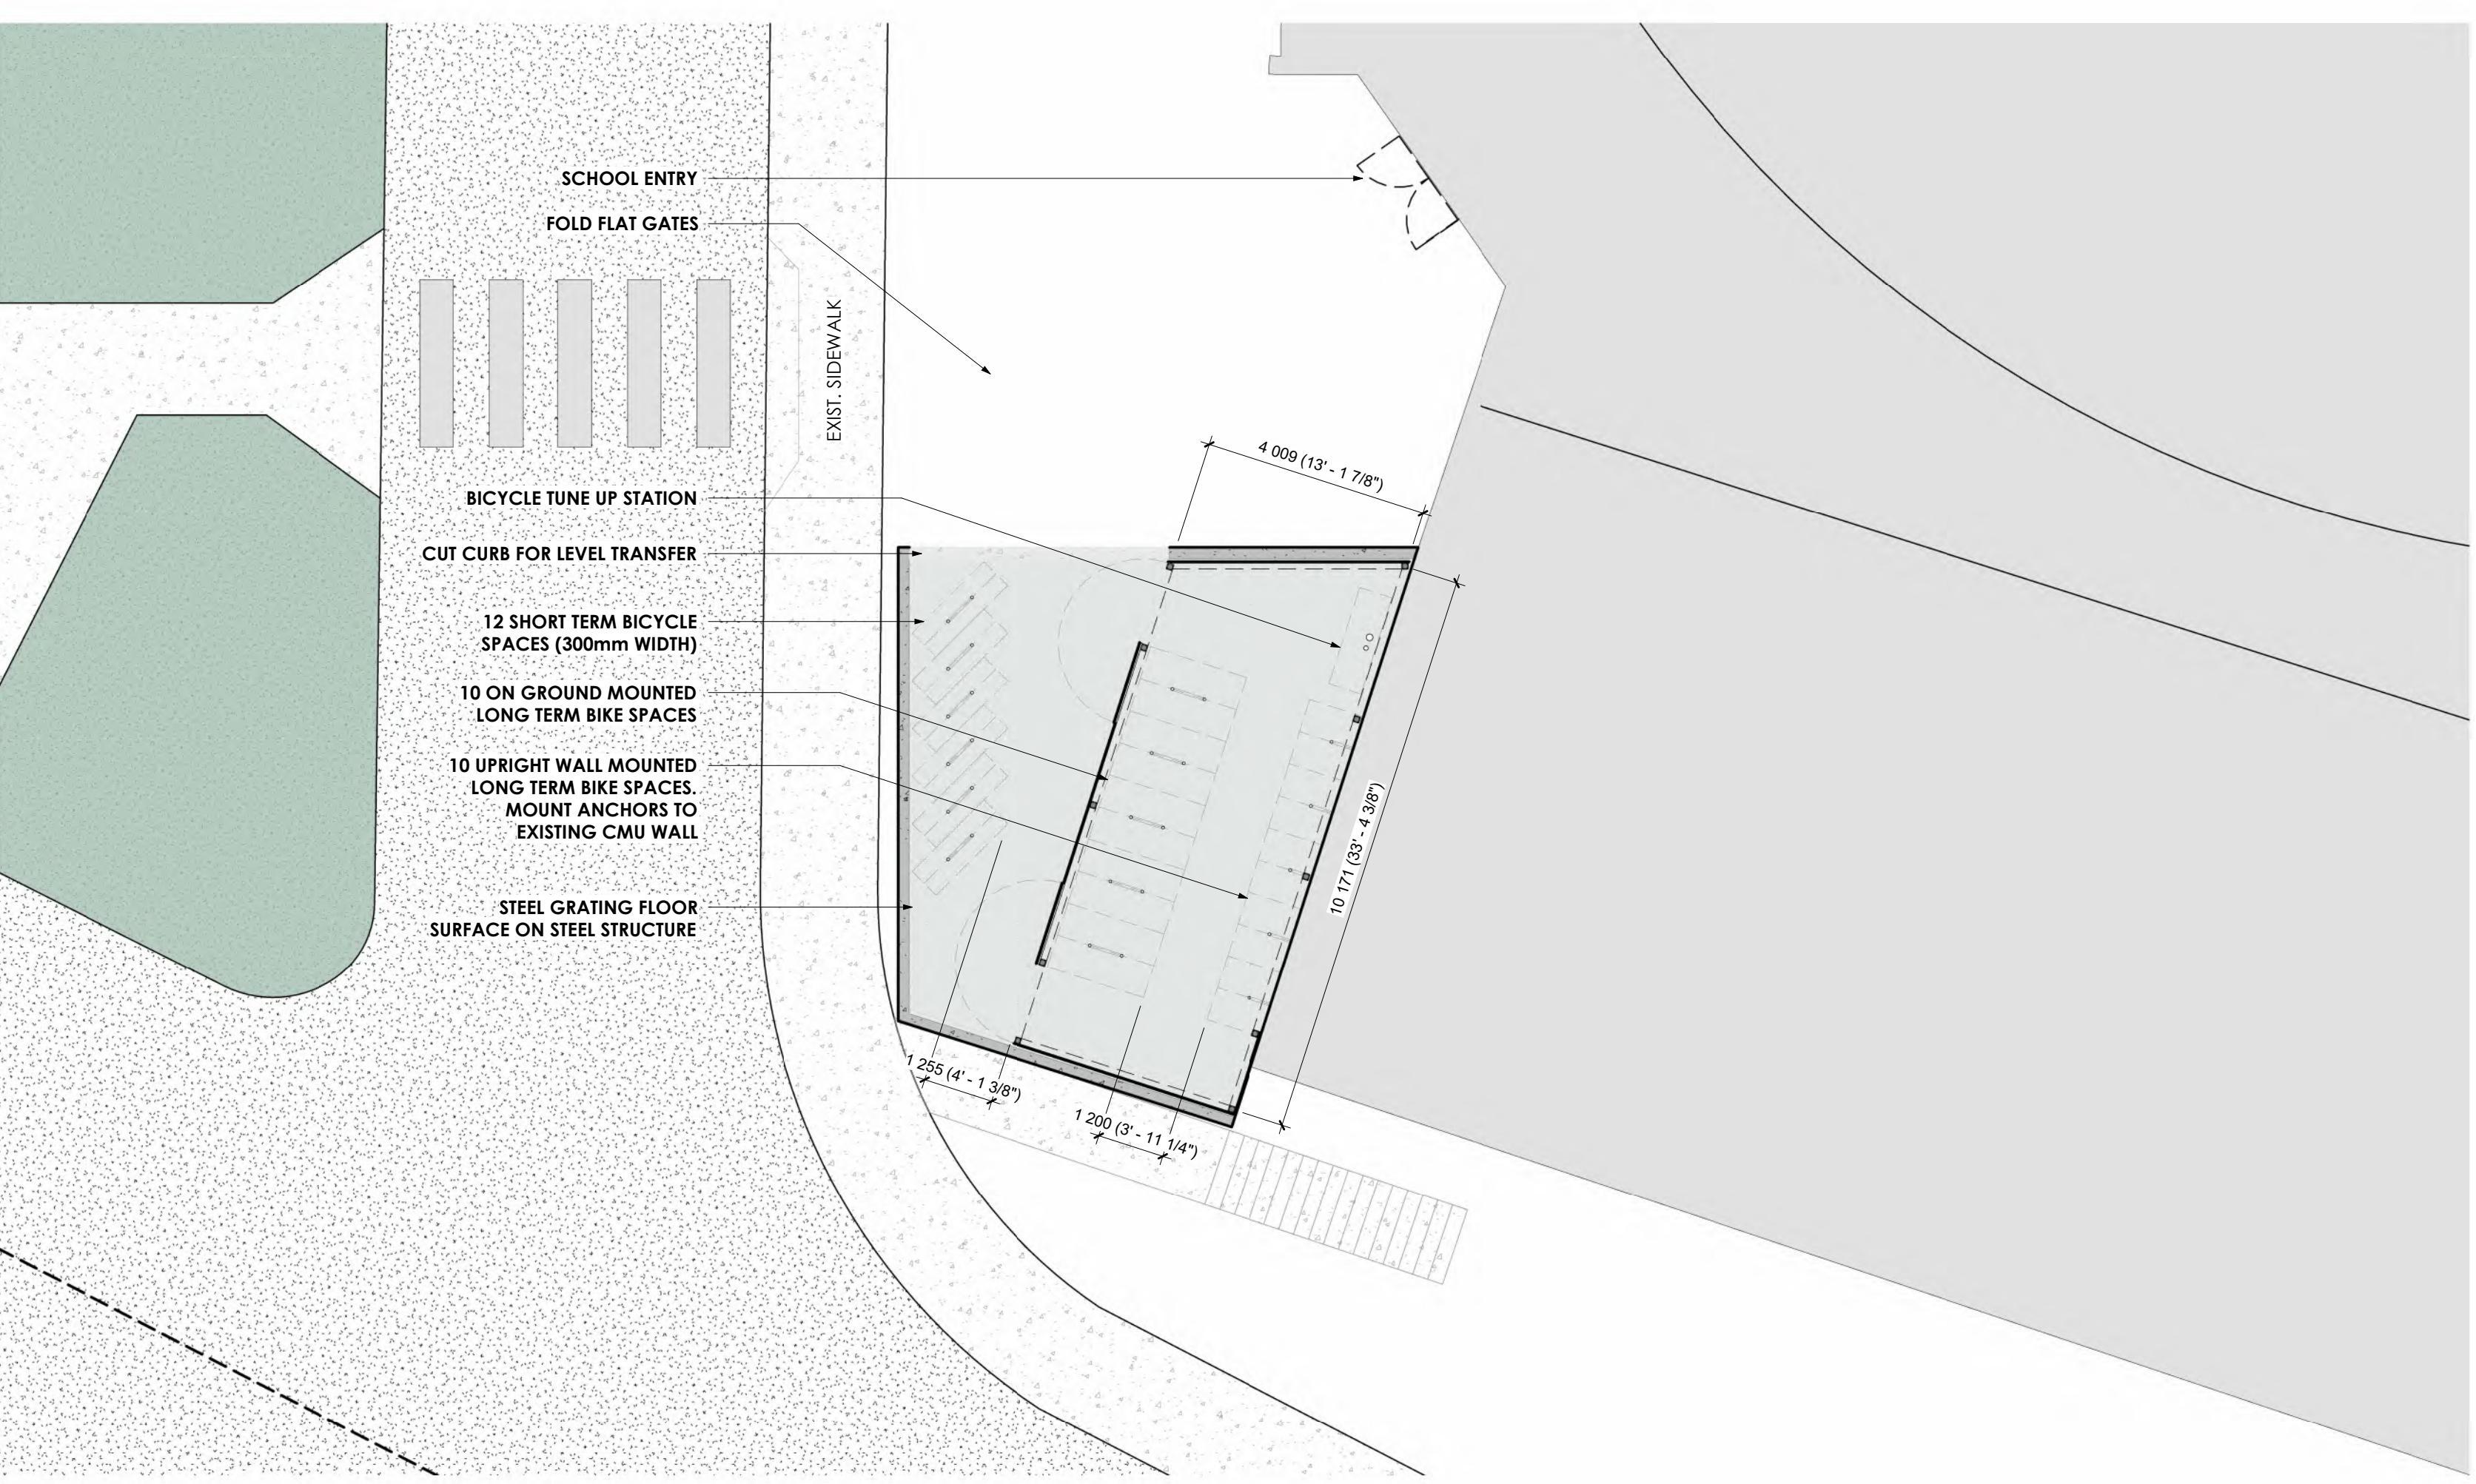

③ BIKE PARKING REVISION 2
1:100

'BLOCK A' CLASSROOMS
WELLINGTON SECONDARY SCHOOL
3135 MEXICANA ROAD
NANAIMO BC, V9T 2W8

RECEIVED
DVP493
2026-JAN-07
Current Planning

project no. **GBC-1004**
drawing title

PROPOSED BIKE PARKING SKETCH

date	2025-DEC-10	sheet number
scale	As indicated	
drawn by	MJ	
checked by	AC	rev no.
	ASK3	