Composite base floor plans by Others. Reviewed only for liquor license occupant load. Future dining and large patio currently vacant. Maximum licensed patron occupancy below limited by liquor primary area.

Net Floor Area (food primary 1.2m2/ person): n.a.

Net Floor Area (liquor primary 0.95m2/ person): 36 persons (34.94m2).

Water Closets (2M+2F+2 Unisex): max 200 persons.

Water Closets Accessible (min.1): 0 (existing non conforming)


Exit Capacity (6.1mm/ person): o.k.


Fire Alarm (where >150 persons): n/a. Exit Signs (where >60 persons): o.k.

Parking (seating 1/ 3 seats): acceptable for clubhouse, tennis courts, and residential suites; to be confirmed for future dining that is currently vacant.

Occupant load for patio and decks may not be additional to maximum interior occupant load based on the assumption that patrons may site outside during fine weather.



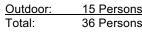

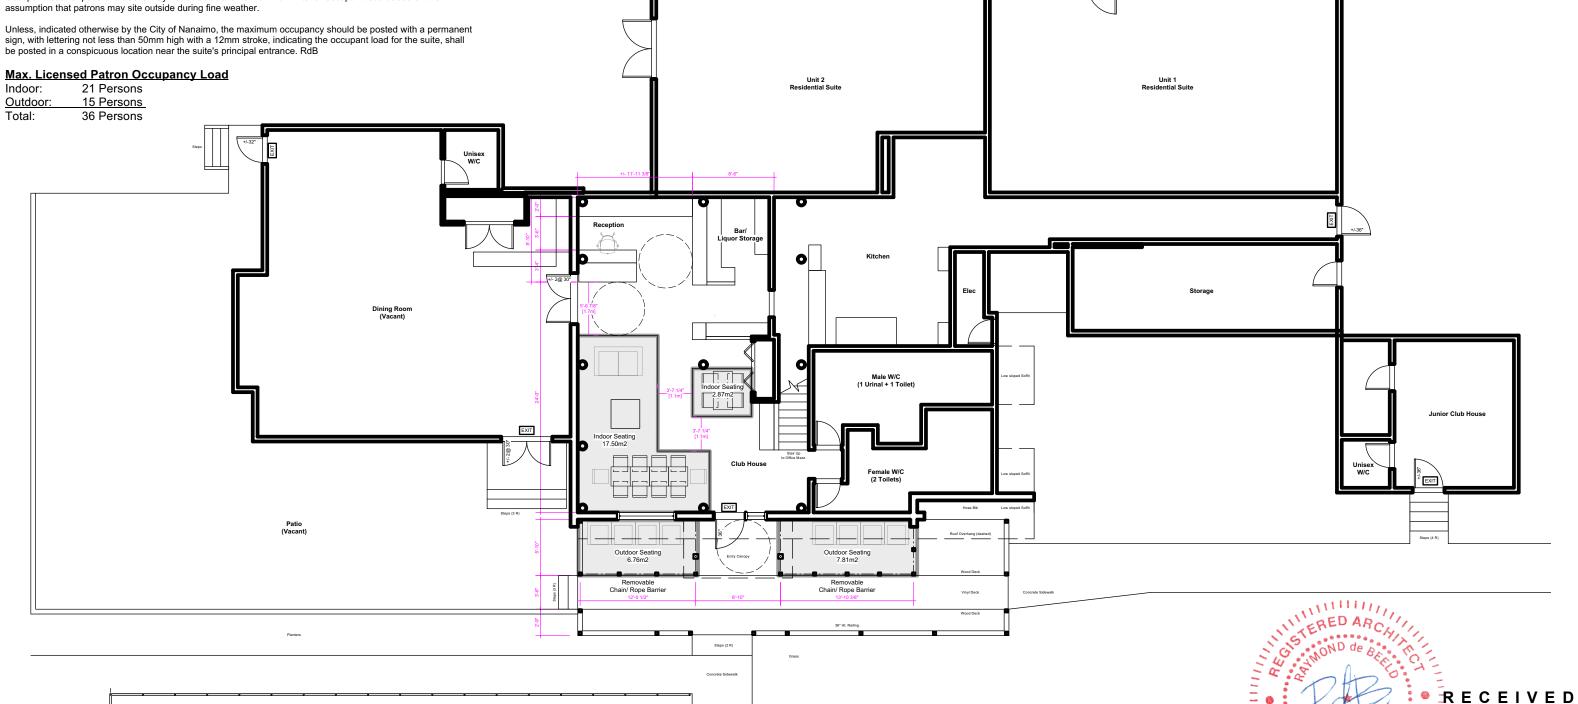



Liquor Occupancy Calc.

LA164 2025-JUL-28