

**LEGEND**

	Retained tree		Proposed tree
	Planting beds (native species)		Raingardens + swales
	Nature play areas		Lawn

The main plaza acts as an extension of the adjacent building, providing space for outdoor gatherings and recreational use in the heart of the site. The plaza is overlaid by a swathe of trees, which extend into the hardscape to connect to the adjacent forested area in an unbroken canopy that provides a shared, shaded space for humans and animals

The main pedestrian path emulates a river, winding through the site alongside the flow of stormwater and raingardens, bringing shared human and wildlife spaces together and connecting the site to its larger context



The outdoor space for BC Housing residents supports a diverse array of amenities closely connected to areas of planting and trees, creating a shared, private, habitat space for humans and animals. It includes private outdoor spaces for units as well as shared areas for outdoor cooking, learning, recreation, and gathering. Loosely enclosed by a combination of plantings and raingardens, it has shelter and privacy from the broader site

The Howard Avenue upgrade incorporates traffic slowing measures and introduces additional street parking. Lined by rows of trees, the roadway can be closed to vehicle traffic and act as a large extension of the adjacent plaza to support major community events

The courtyard formed by the school building includes a combination of natural play spaces and outdoor classrooms, which can support students and public users as well as school programs

The rooftop patio space on the school building acts as a semi-private outdoor amenity and provides opportunities for gathering, outdoor learning, and communal eating with a connection to nature

Street trees along Harewood Road and Fifth Street enliven the boulevard and create a border of urban forest canopy around the site

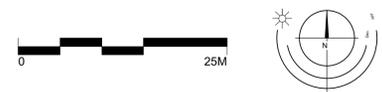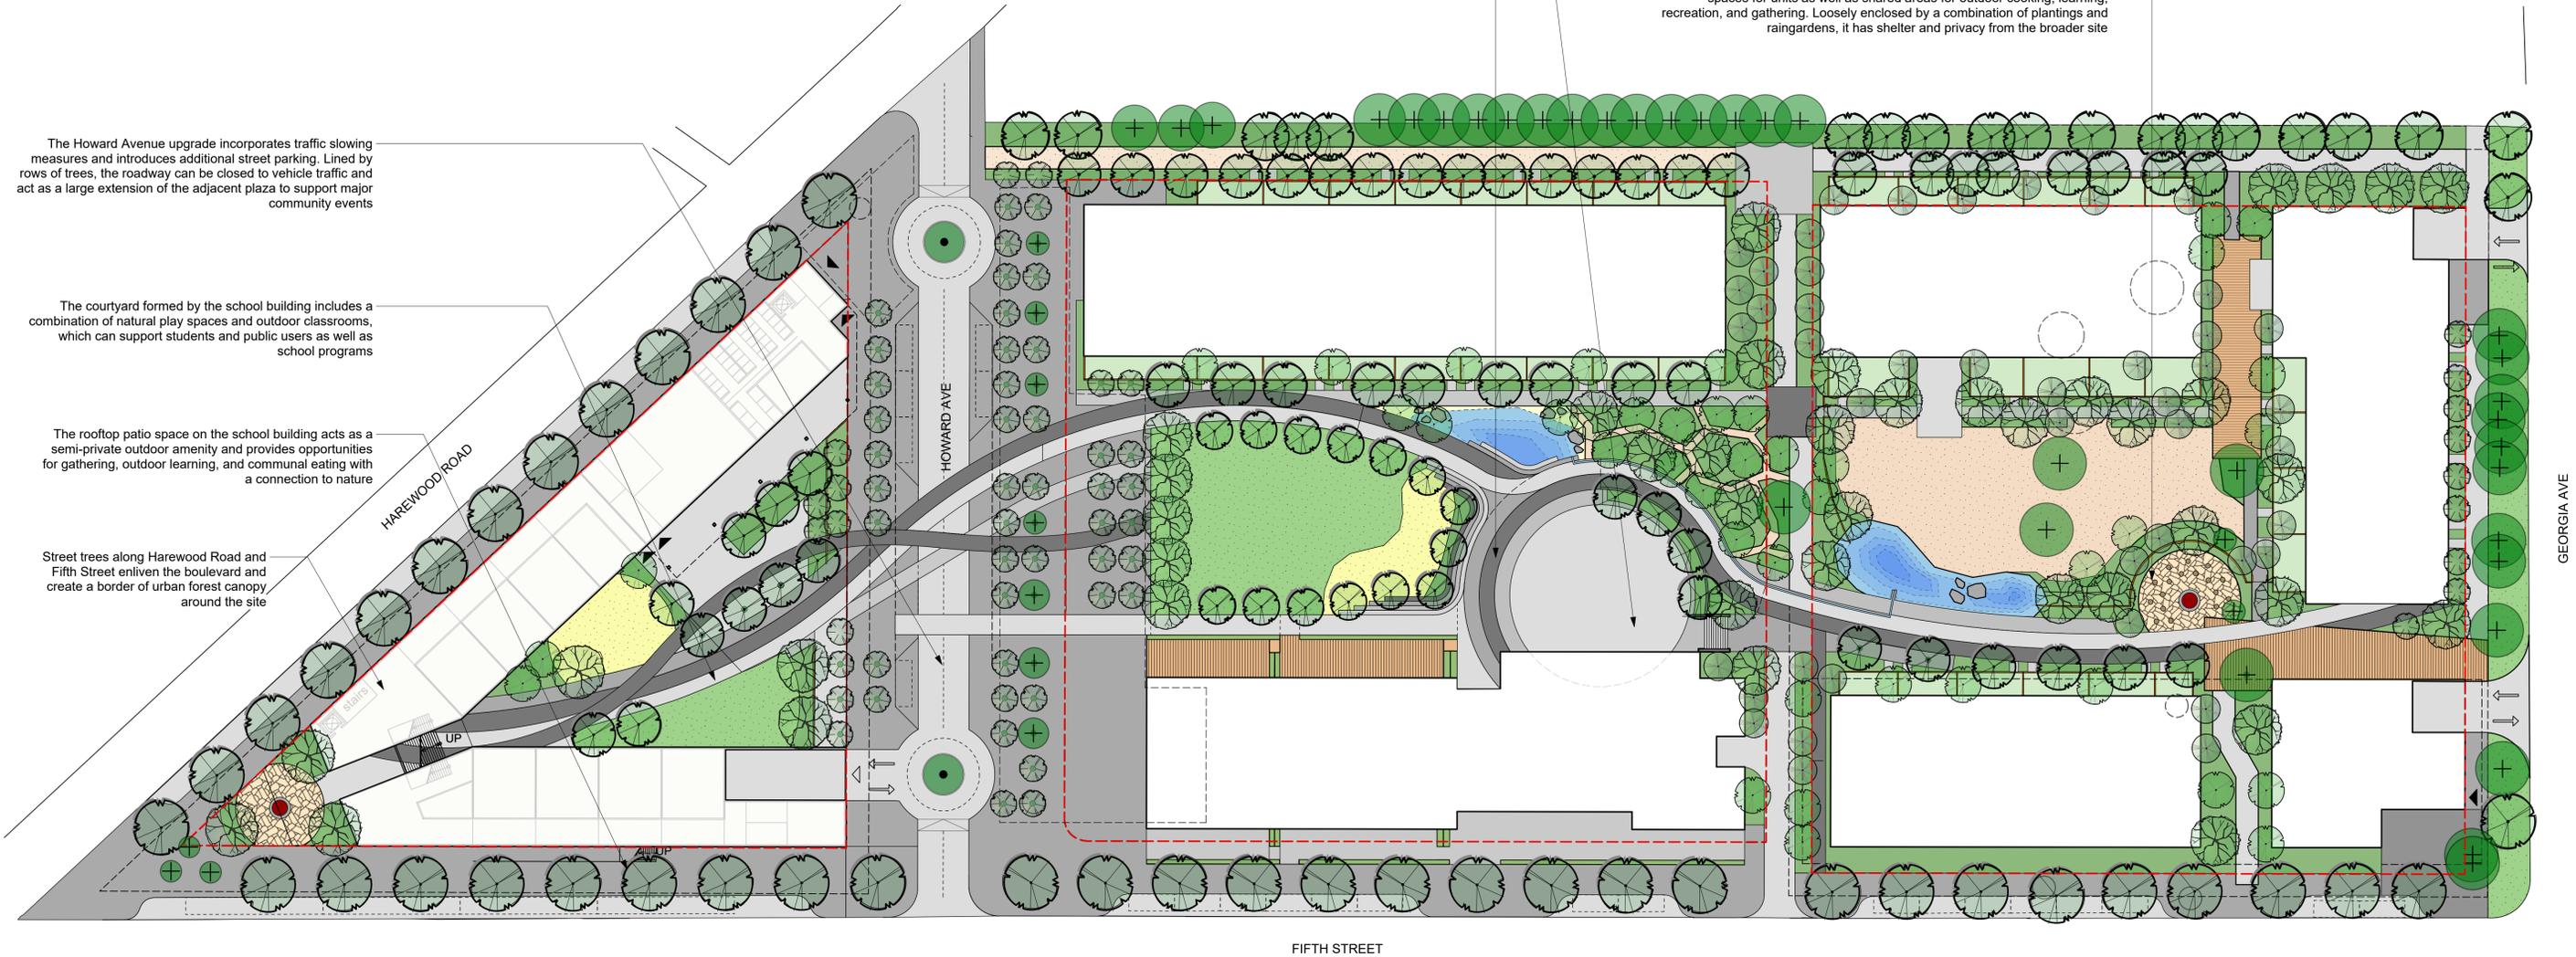


# Te'tuxwtun | Landscape Concept Plan - Ground Level

**LEGEND**

	Retained tree		Proposed tree
	Planting beds (native species)		Raingardens + swales
	Nature play areas		Lawn

Rooftop amenity spaces provide opportunities for outdoor gathering, shared cooking and eating, and gardening in raised planters. Accessible only to residents and guests, the rooftop patios can support sensitive programs such as vegetable and traditional medicinal plant production and harvesting, and private community gatherings, while remaining connected to nature and the view to Te'tuxwtun in the distance

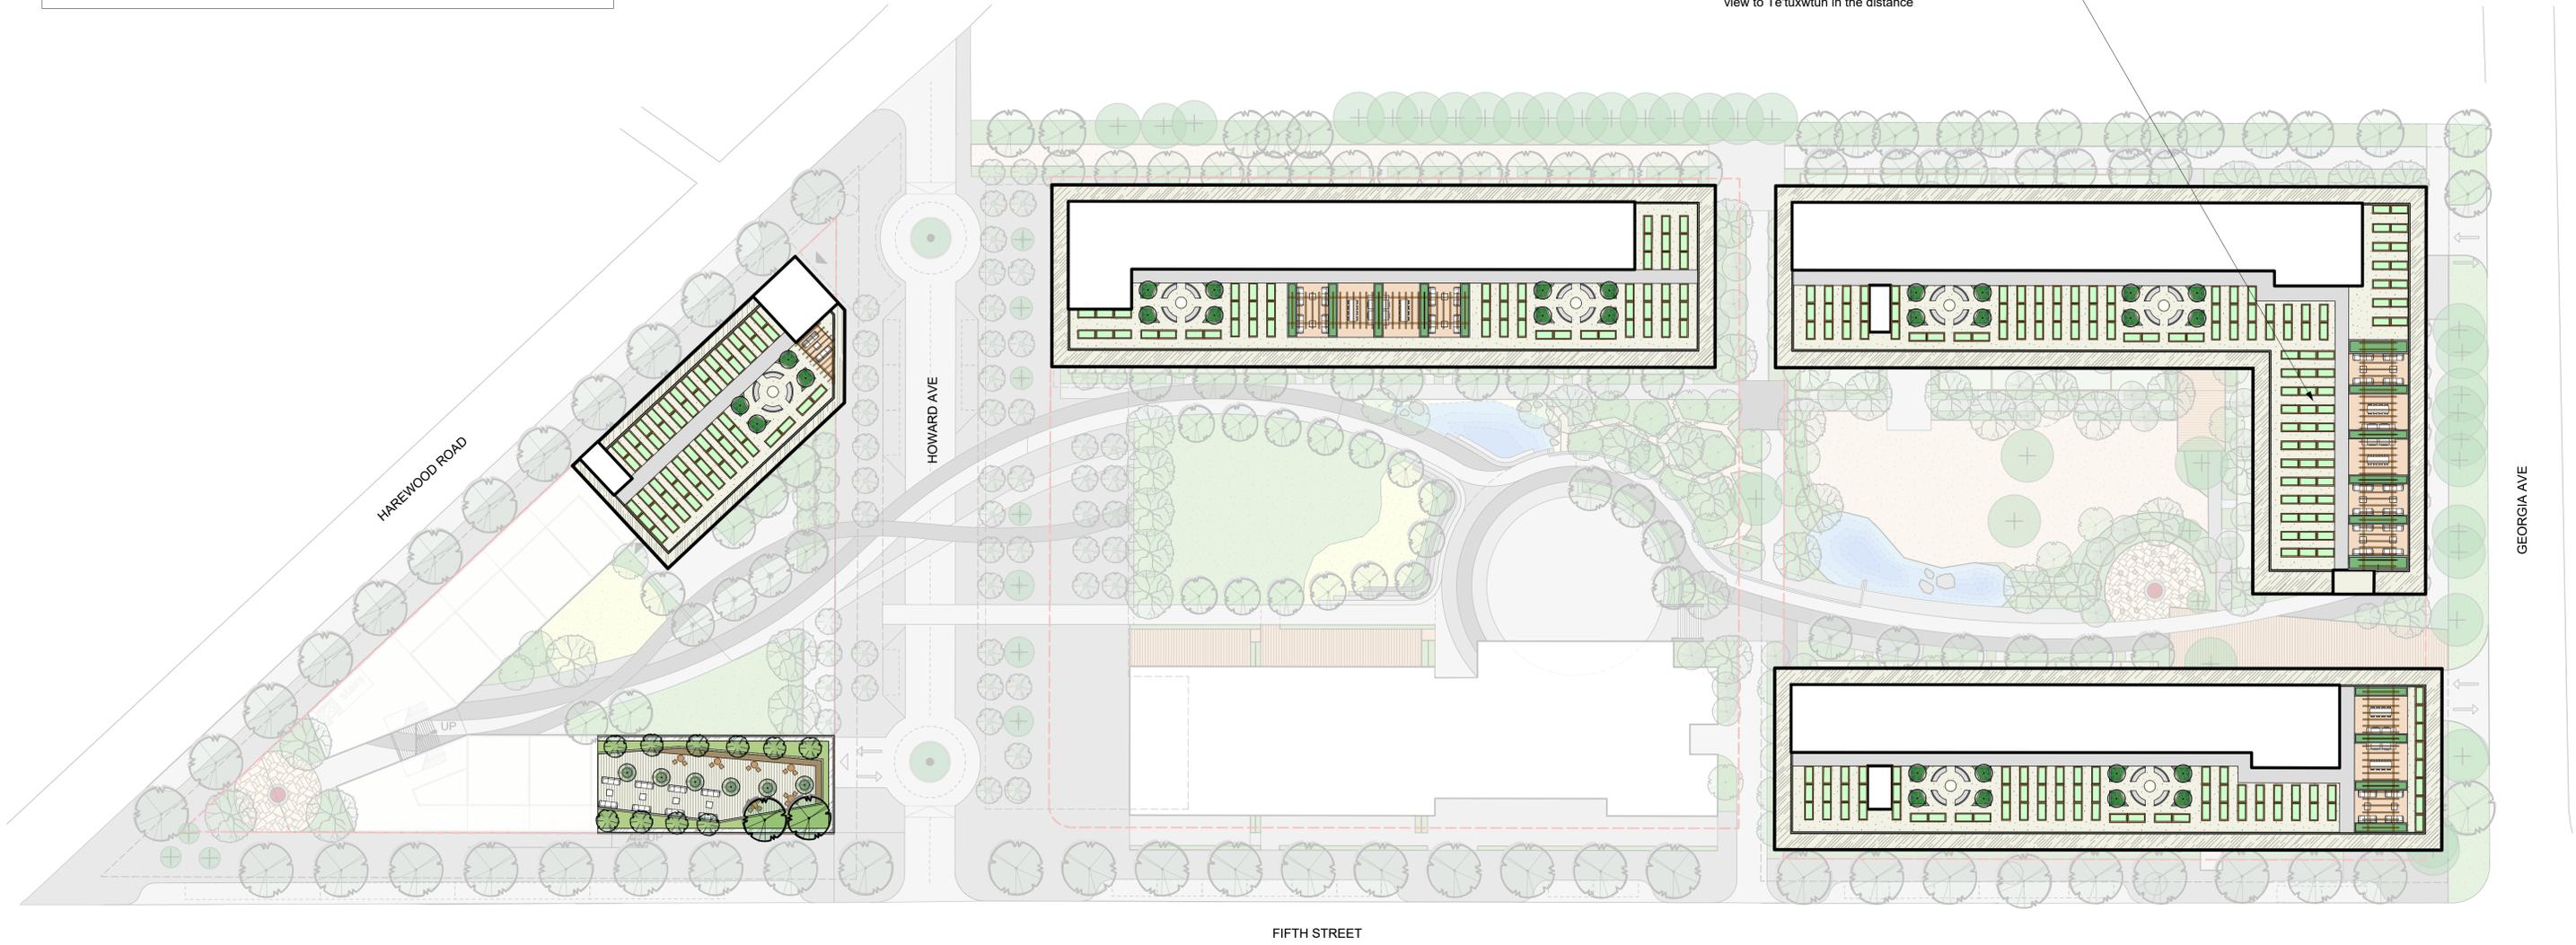

# Te'tuxwtun | Landscape Concept Plan - Roof Level

0 25M

RECEIVED  
RA493  
2023-MAR-16  
Current Planning

**L2**

 **LADR LANDSCAPE ARCHITECTS**

Project No: 2035 Aug 18-22 #3-864 Queens Ave. Victoria B.C. V8T 1M5  
Phone: (250) 598-0105