



WAKESIAH AVENUE

HILLCREST AVENUE

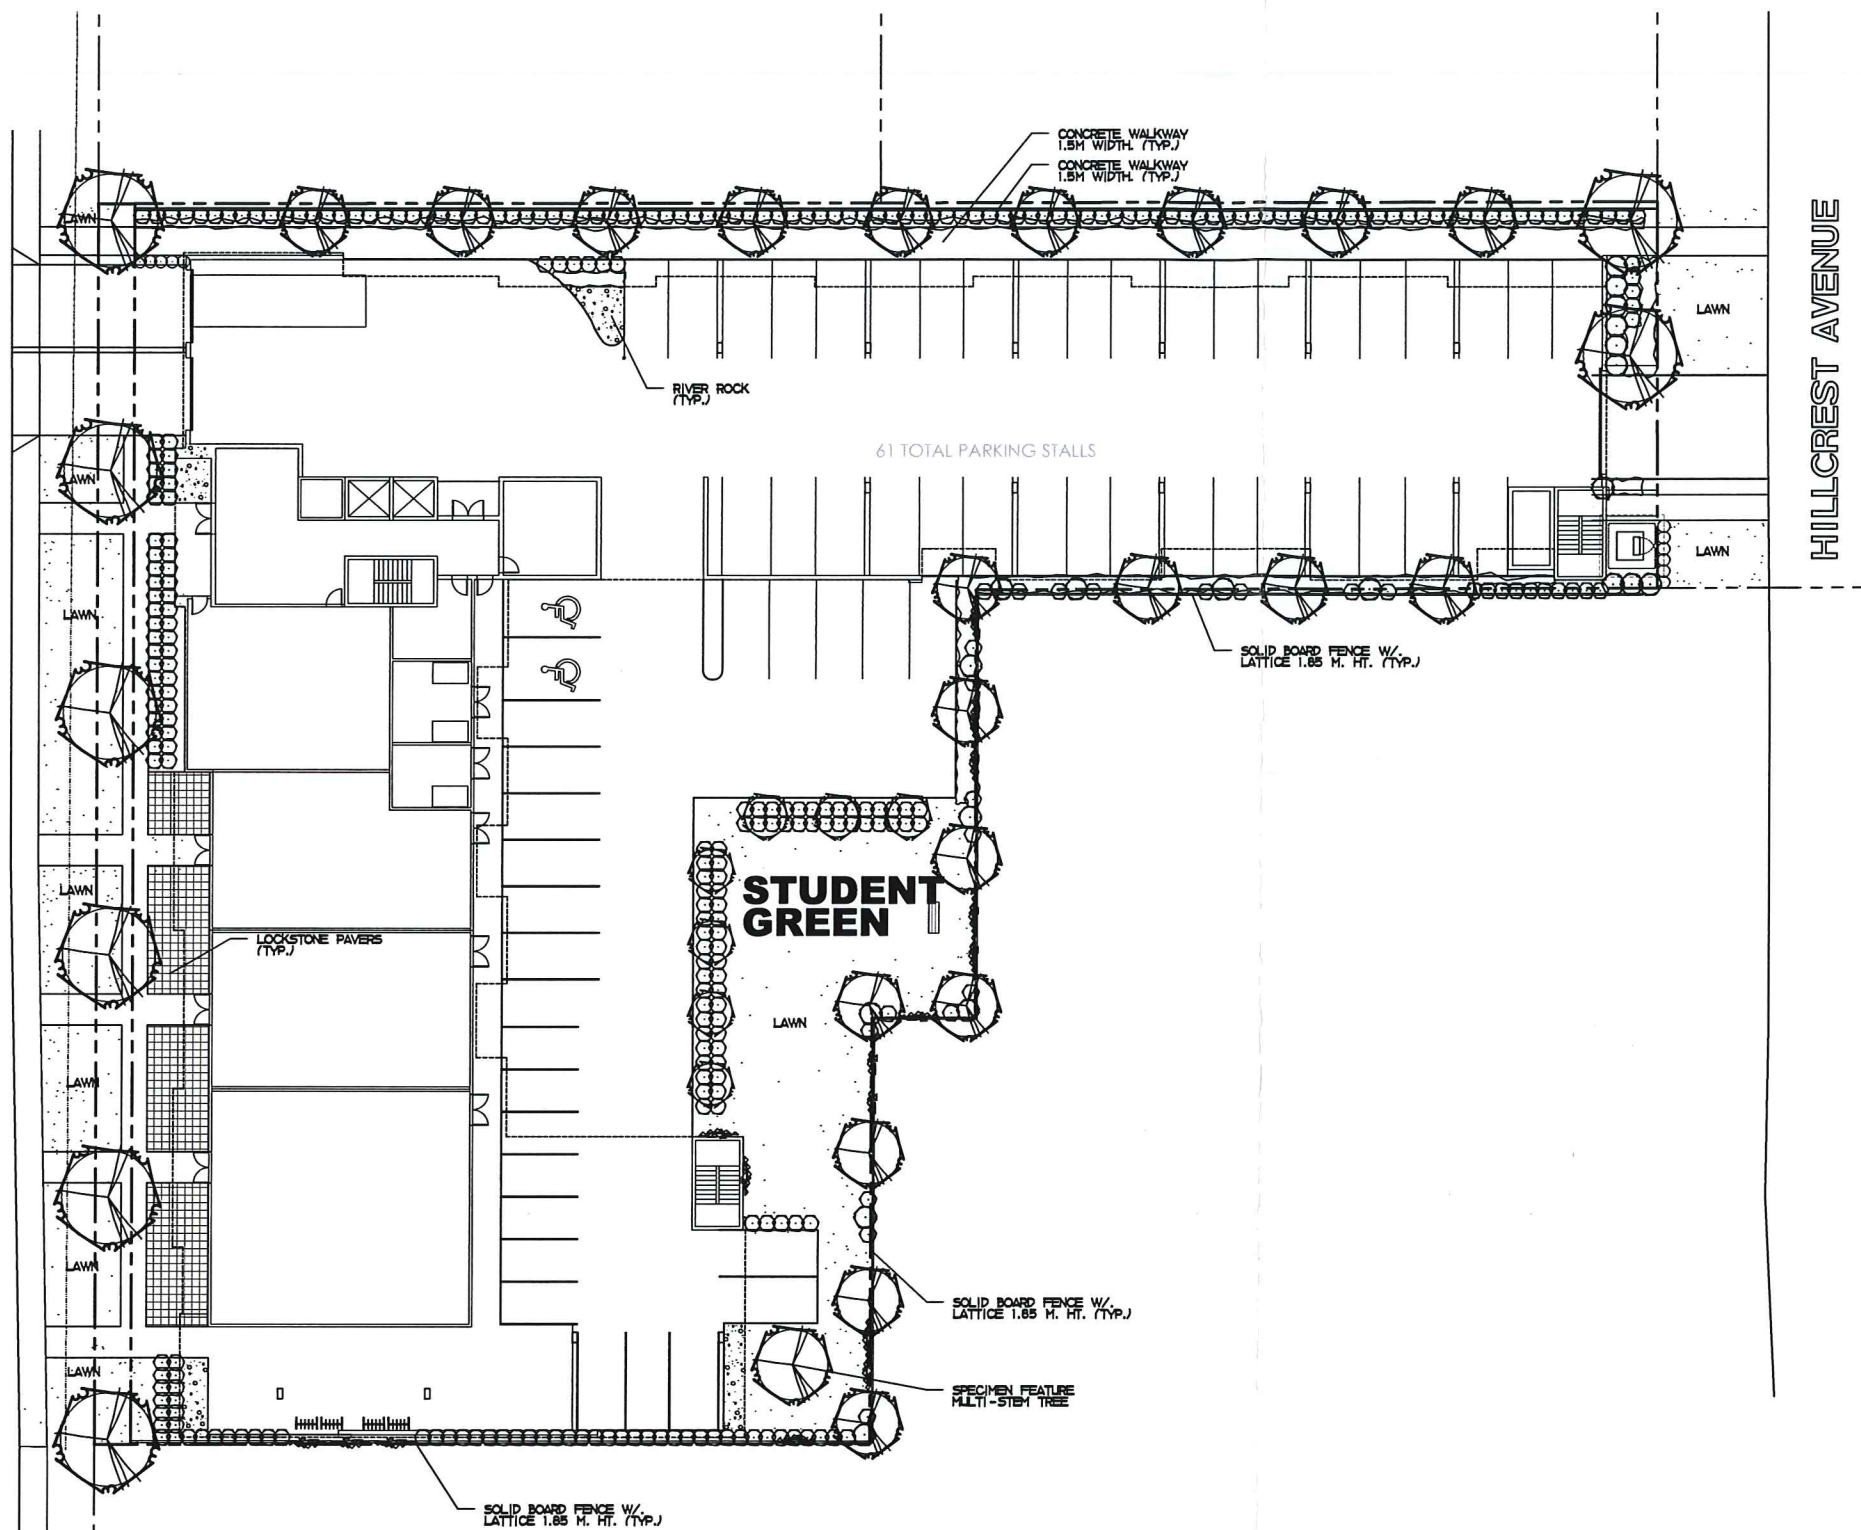

LEGEND

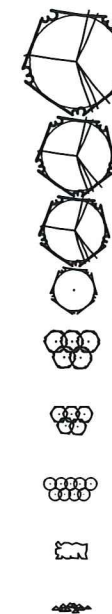

MEDIUM DECIDUOUS TREE TO BE A SELECTION OF:
RED MAPLE, TREBILING ASPEN, LIQUIDAMBAR, HEDGE
MAPLE, KATSURA TREE
SIZE: 6.0 CM CAL., 4.5-5.5 M HT.,
APPROXIMATE NO. - 08

ORNAMENTAL DECIDUOUS TREE TO BE A SELECTION OF:
FLOWERING DOGWOOD, FLOWERING CHERRY,
FLOWERING CRABAPPLE, HAWTHORNE,
SIZE 5 CM CAL., APPROXIMATE NO. - 01

COLUMNAR DECIDUOUS TREE TO BE A SELECTION OF:
COLUMNAR GOLD MAPLE, COLUMNAR RED MAPLE,
SIZE: 6.0 CM CAL., 4.5-5.5 M HT.,
APPROXIMATE NO. - 20

MULTI-STEM TO BE A SELECTION OF: STAR MAGNOLIA
(DEC), STAGHORN SUMAC (DEC),
SIZE: 1.5 M. HT., APPROXIMATE NO. - 07

LARGE SHRUB TO BE A SELECTION OF: BLOSSY
ABUTILON (BL), PIERIS (BL), RHODODENDRON (BL),
MEXICAN ORANGE (BL), DECIDUOUS AZALEA (DEC),
COTONEASTER (BL), PORTUGUESE LAUREL (BL),
SIZE 27 CM POT, APPROXIMATE NO. - 20

MEDIUM SHRUB TO BE A SELECTION OF:
HARD HACK (DEC), NOOTKA ROSE (DEC),
RHODODENDRON (BL), OREGON GRAPE (BL),
THIMBLE BERRY (DEC), SALMON BERRY (DEC),
SIZE 21 CM POT, APPROXIMATE NO. - 309


SMALL SHRUB TO BE A SELECTION OF: SALAL (BL),
LONG-LEAF MANHUA (BL), SWOOFERN (BL), ROCK
DAPHNE (BL), DEER FERN (BL), MAIDEN HAIR FERN
(DEC), SIZE 15 CM POT, APPROXIMATE NO. - 11

GROUNDCOVER TO BE A SELECTION OF:
KINKIKINICK (BL), WINTERGREEN (BL), WOOLLY
THYME (BL), GRASSES,
SIZE 15 CM POT, PLANT 45 CM O.C.

VINES TO BE A SELECTION OF:
BESSELMANN IVY (DEC), CLEMATIS (DEC),
SIZE 21 CM POT, APPROXIMATE NO. - 17

NOTES

- LANDSCAPE AREAS ARE TO BE IRRIGATED WITH A FULLY AUTOMATIC UNDERGROUND IRRIGATION SYSTEM.
- THIS DRAWING IS CONCEPTUAL ONLY AND NOT INTENDED FOR CONSTRUCTION PURPOSES.
- THIS DRAWING IS FOR SOFT LANDSCAPE ONLY.

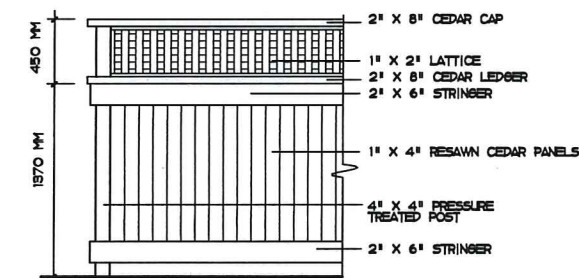

FENCE DETAIL

SCALE: N.T.S.

RECEIVED
RA388
AUG 07 2018
CITY OF NANAIMO
COMMUNITY DEVELOPMENT

NO.	DATE	BY	REVISION
1	J.P.		
2	J.P.		
3	J.P.		
4	J.P.		
5	J.P.		
6	J.P.		
7	J.P.		
8	J.P.		
9	J.P.		
10	J.P.		



WAKESIAH STUDENT HOUSING

NANAIMO, B.C.

CONSULTANT



LANDSCAPE PLAN

PI