


side walk

CHAPEL STREET

side walk

ALLEY WAY

ADJACENT BUILDING

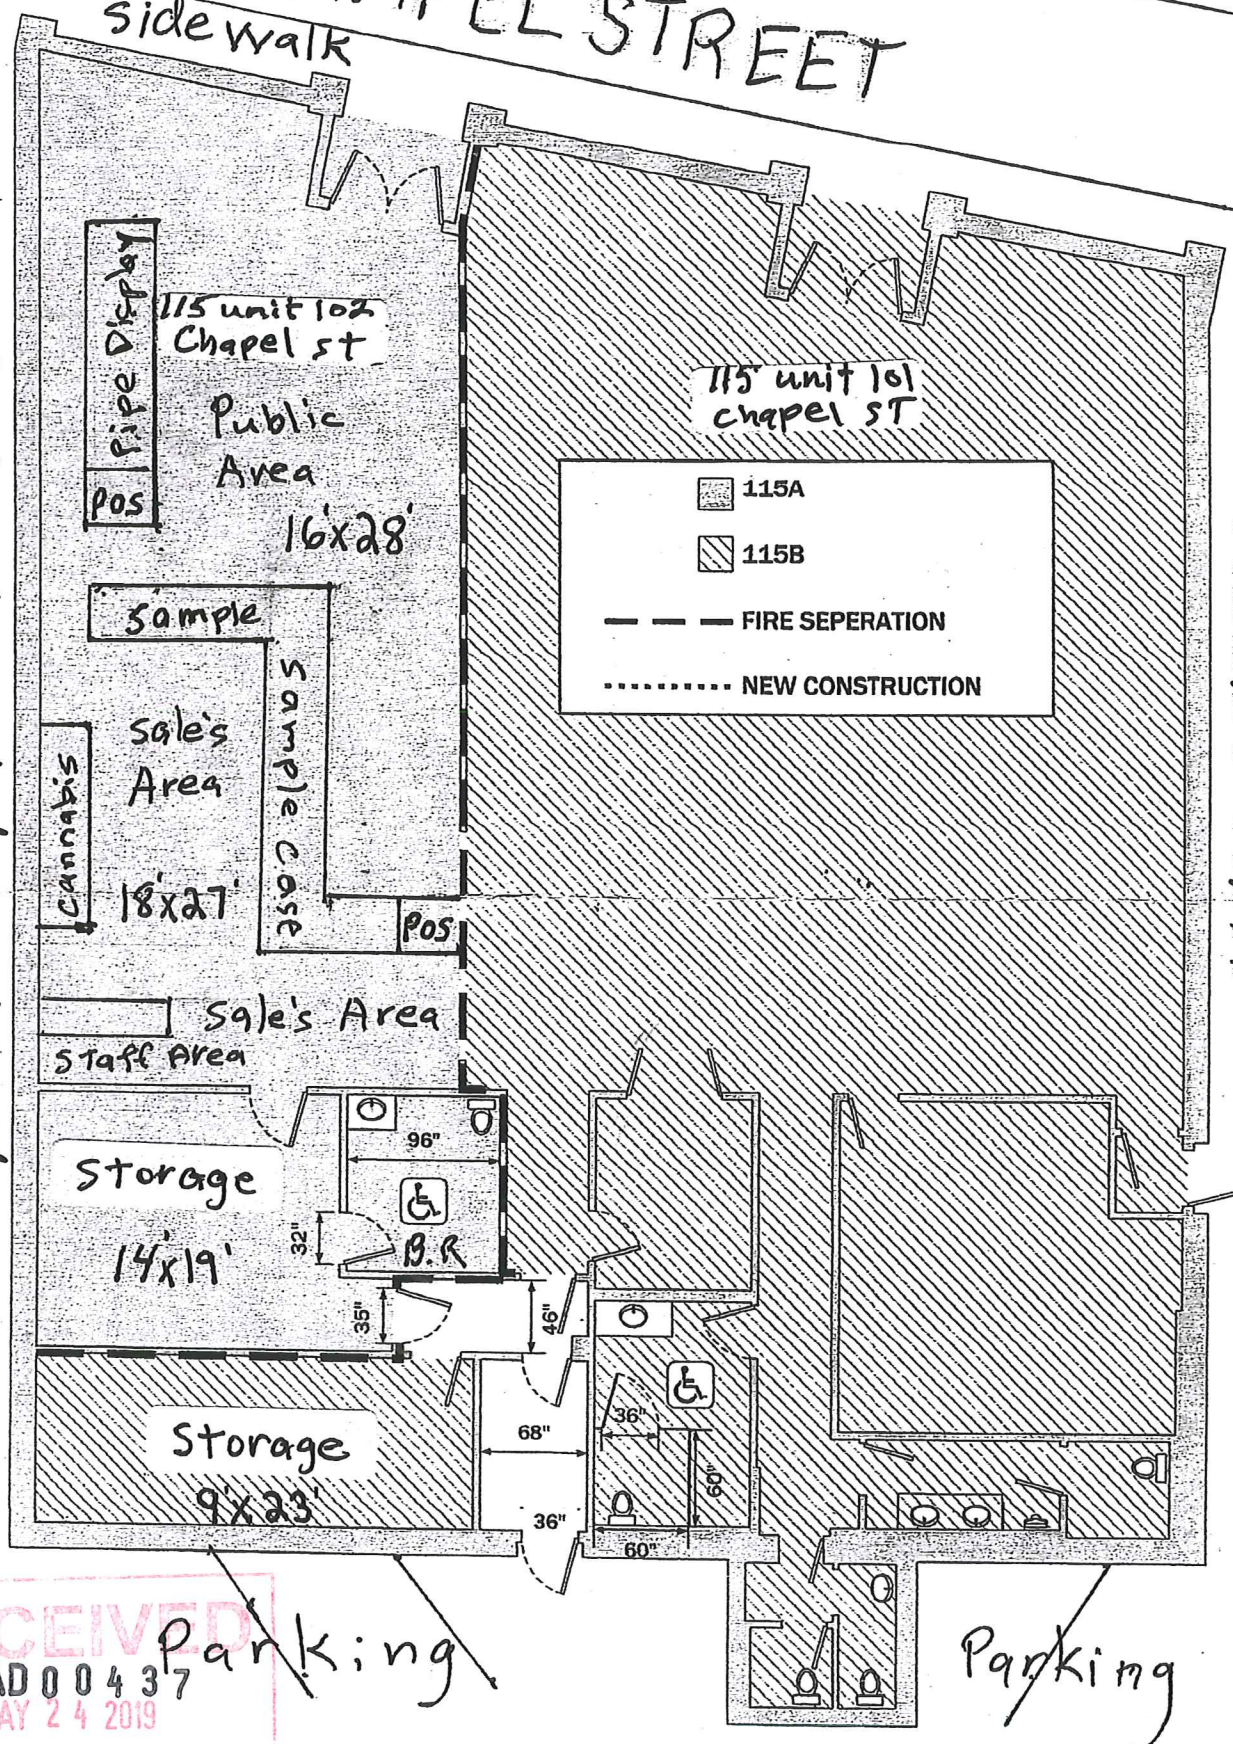

RECEIVED  
 RAD 00437  
 MAY 24 2019  
 CITY OF NANAIMO  
 COMMUNITY DEVELOPMENT

Parking

Parking