
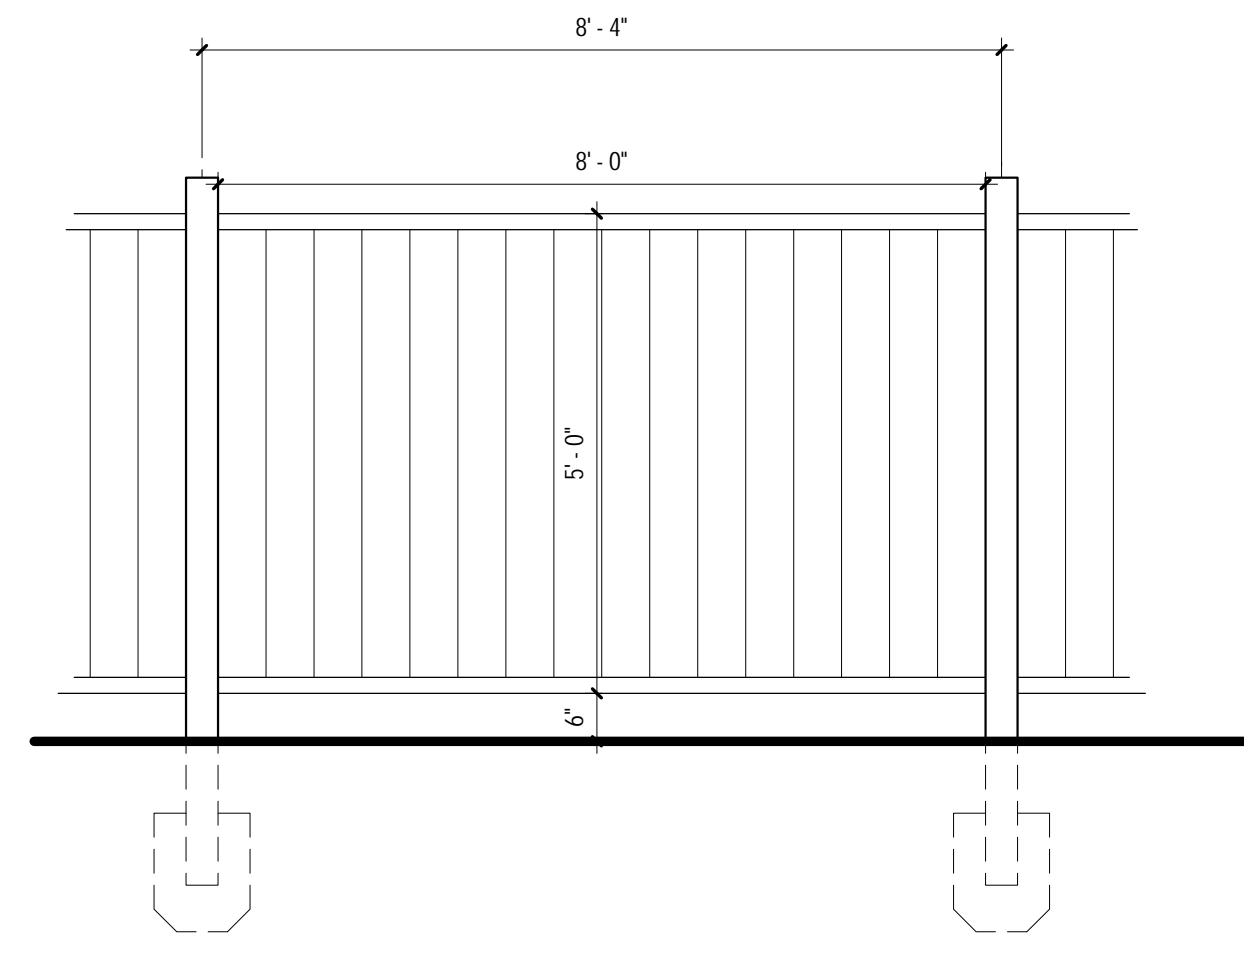


NORTHFIELD ROAD

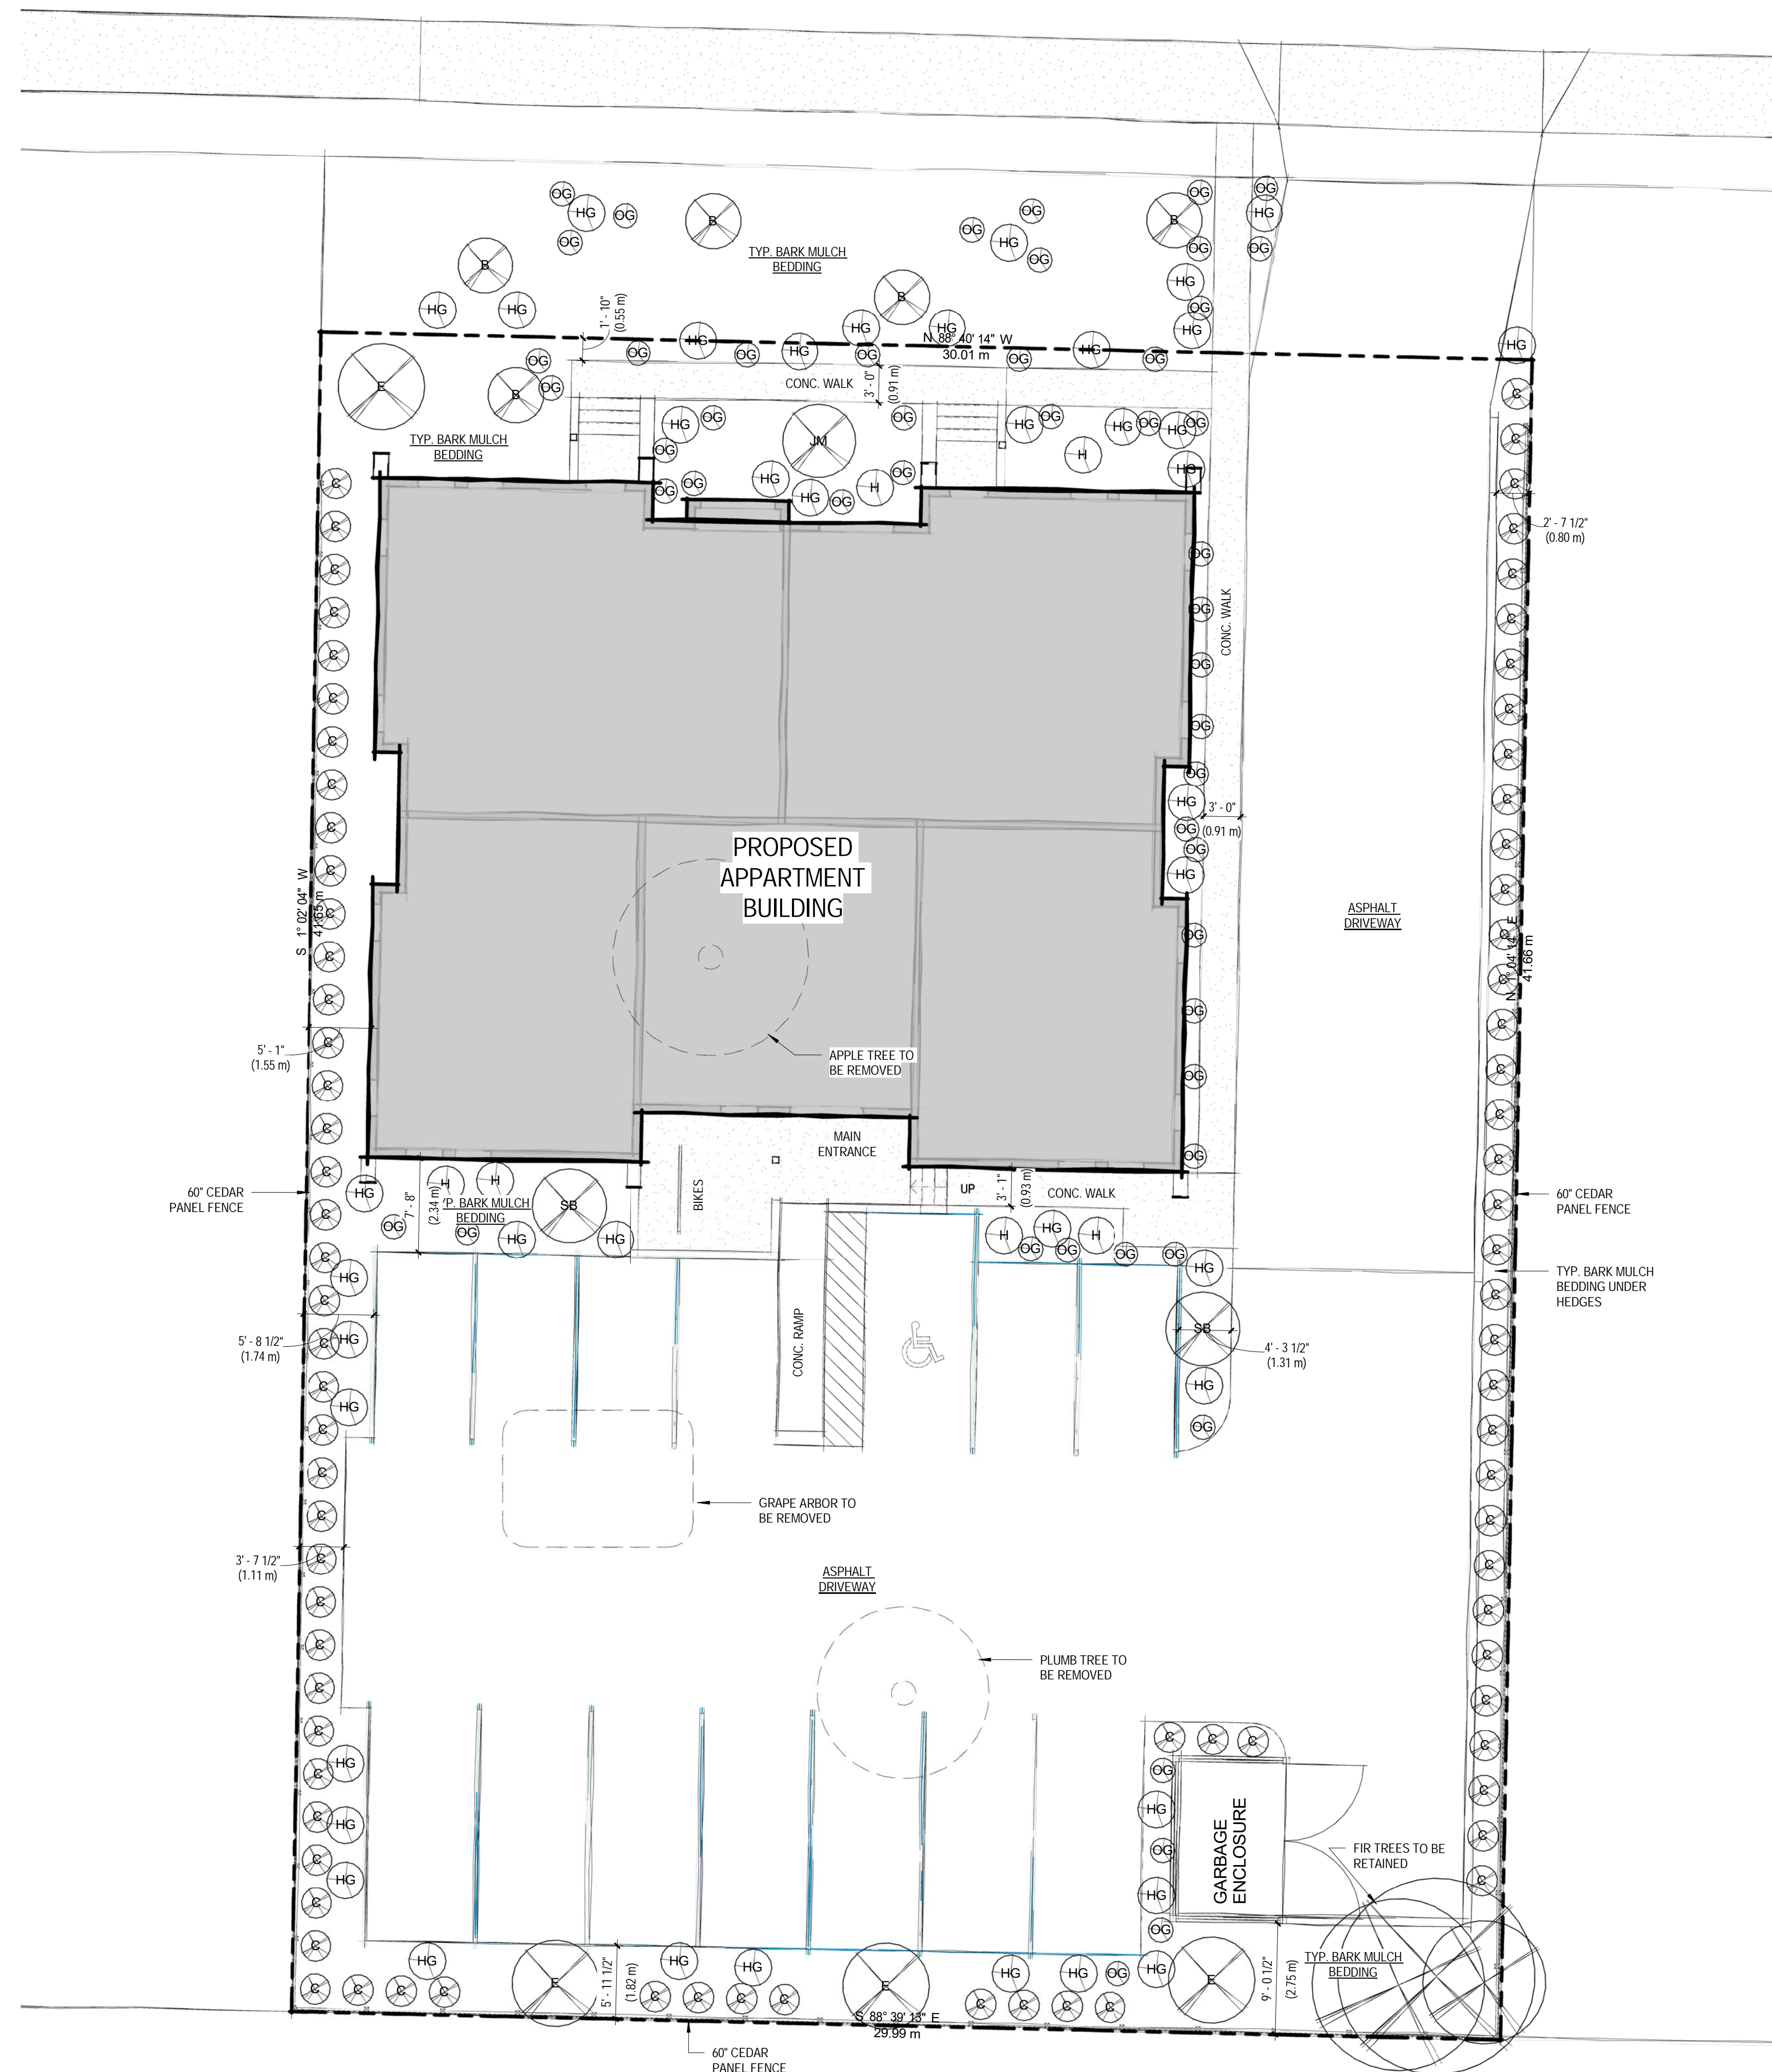

5' PANEL FENCE

2 FENCE DETAIL
1/2" = 1'-0"

PLANTING LIST

SYMBOL	COMMON NAME	BOTANICAL NAME	COUNT
B	BOXWOOD	BUXUS SEMPERVIRENS 'GREEN MOUNTAIN'	5
C	CEDAR HEDGE	THUJA OCCIDENTALIS 'SMARAGO'	84
E	EXCELSA CEDAR	THUJA PLACATA 'EXCELSA'	4
HG	HAKONE GRASS	HAKONECHLOE MACRA	42
JM	JAPANESE MAPLE	ACER PALMATUM	1
OG	BLUE OAT GRASS	HELICTOTRICHON SEMPERVIRENS	50
SB	SERVICEBERRY TREE	AMERLANCHIER GRANDIFLORA 'AUTUMN BRILLIANCE'	2

SATURNA
studios
PLANNING + DESIGN

dan@saturnastudios.ca
(604) 349-1654

Revisions

NO.	DESCRIPTION	DATE
1	ISSUED FOR REZONING	2020.04.29

NORTHFIELD RD APPARTMENTS
1621 NORTHFIELD RD
NANAIMO, BC

Proj. No: -
Date: 2020.04.29
Drawn: DC
Scale: As indicated

Seal:

Sheet Name:
LANDSCAPE
CONCEPT
Sheet No:

A3

RECEIVED
RA 458
2020-MAY-05
Current Planning

1 LANDSCAPE PLAN
1/8" = 1'-0"