
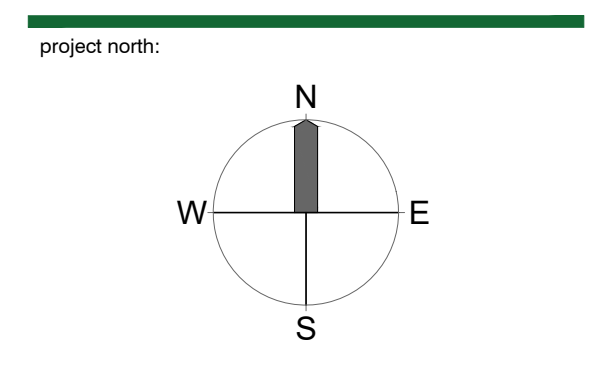


Copyright Reserved: These drawings are at all times the property of the Landscape Architect. Reproduction in whole or in part without written consent of the Landscape Architect is prohibited.

- NOTES:
- 1) DO NOT SCALE THE DRAWING. WORK TO FIGURED DIMENSIONS ONLY.
  - 2) CONTRACTOR TO VERIFY ALL DIMENSIONS ON SITE. REPORT ANY DISCREPANCIES TO LANDSCAPE ARCHITECT PRIOR TO PROCEEDING WITH THE WORK.
  - 3) THIS DRAWING IS THE PROPERTY OF FORSITE LANDSCAPE ARCHITECTURE AND MAY NOT BE REPRODUCED WITHOUT WRITTEN PERMISSION.

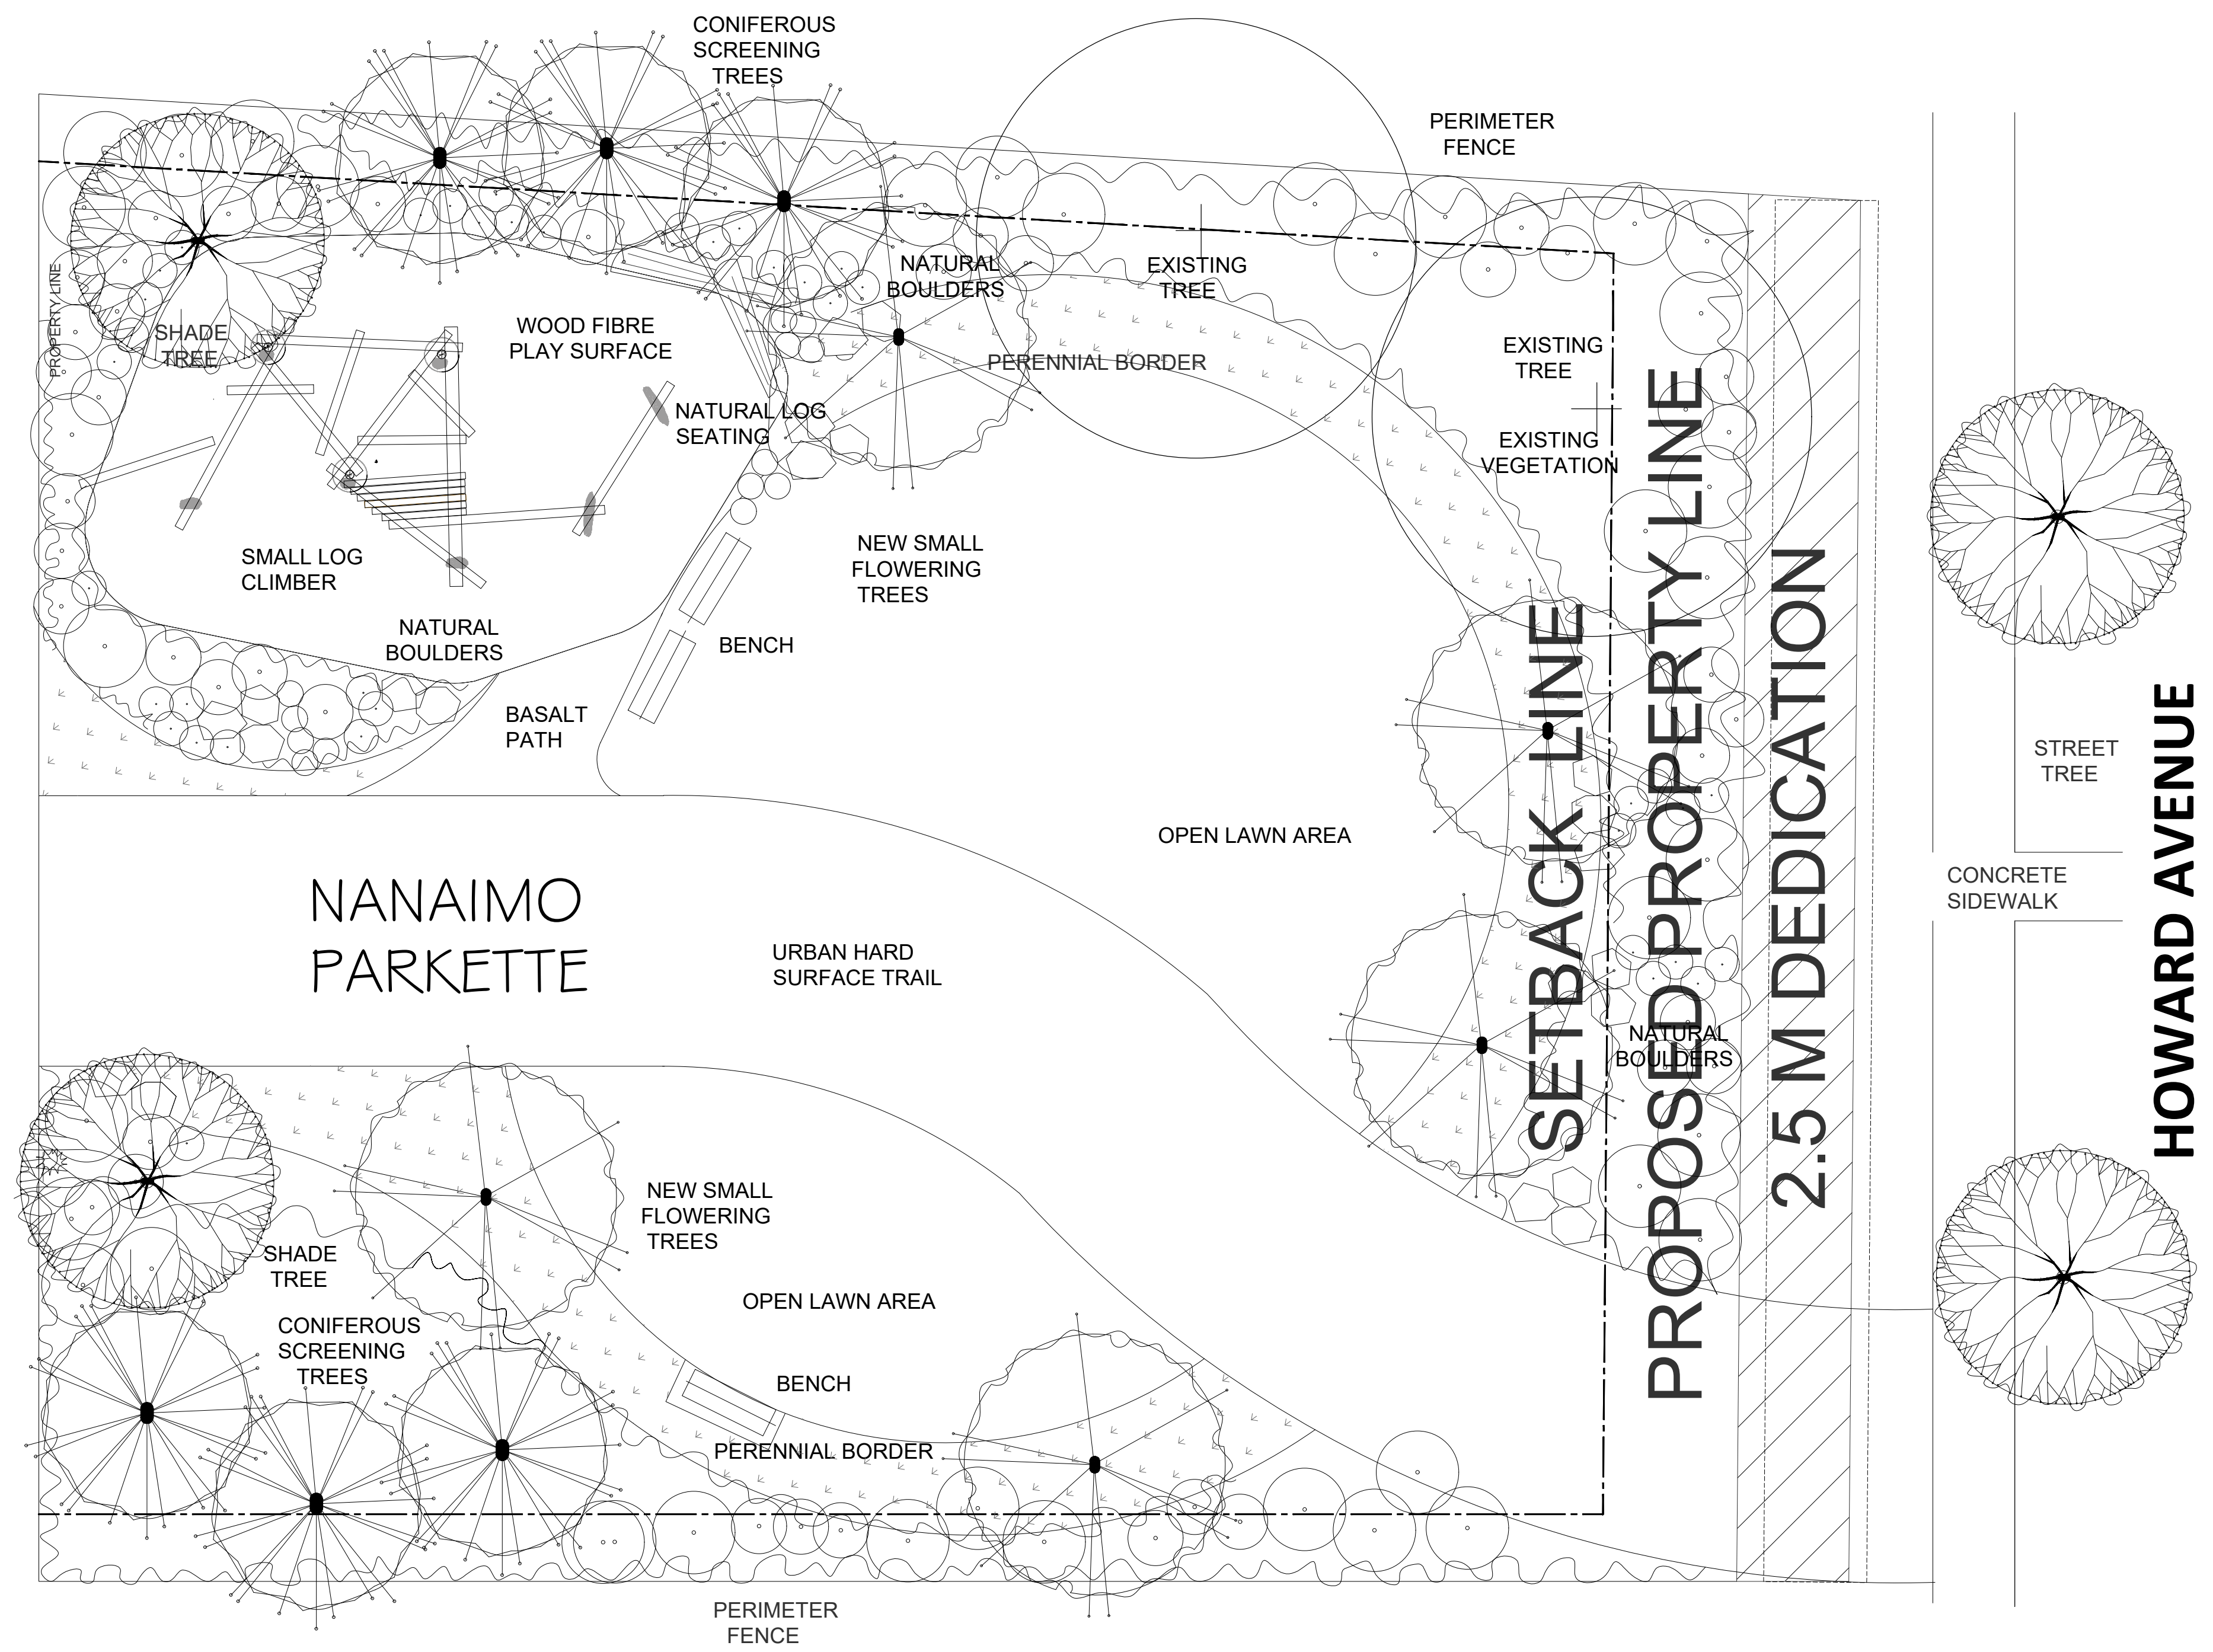

Issue / Revisions:

No.	Issued / Revisions	Date
1	ISSUED FOR DP	08/02/22

project title:  
**HAREWOOD TOWNHOMES**  
 560 FOURTH STREET & 361 HOWARD AVENUE

drawing title:  
**PARKETTE PLAN**

project no.: 1  
 date: 28 JULY, 2022 scale: 1:100  
 checked by: FORTH drawn by: FRANCIS  
 sheet no.:

**RECEIVED**  
**RA476**  
**2022-AUG-04**  
 Current Planning

