


THE VILLAGE
PROPOSED DESIGN SCHEME

RECEIVED
RA484
2022-MAR-09
COURTESY PLANNING

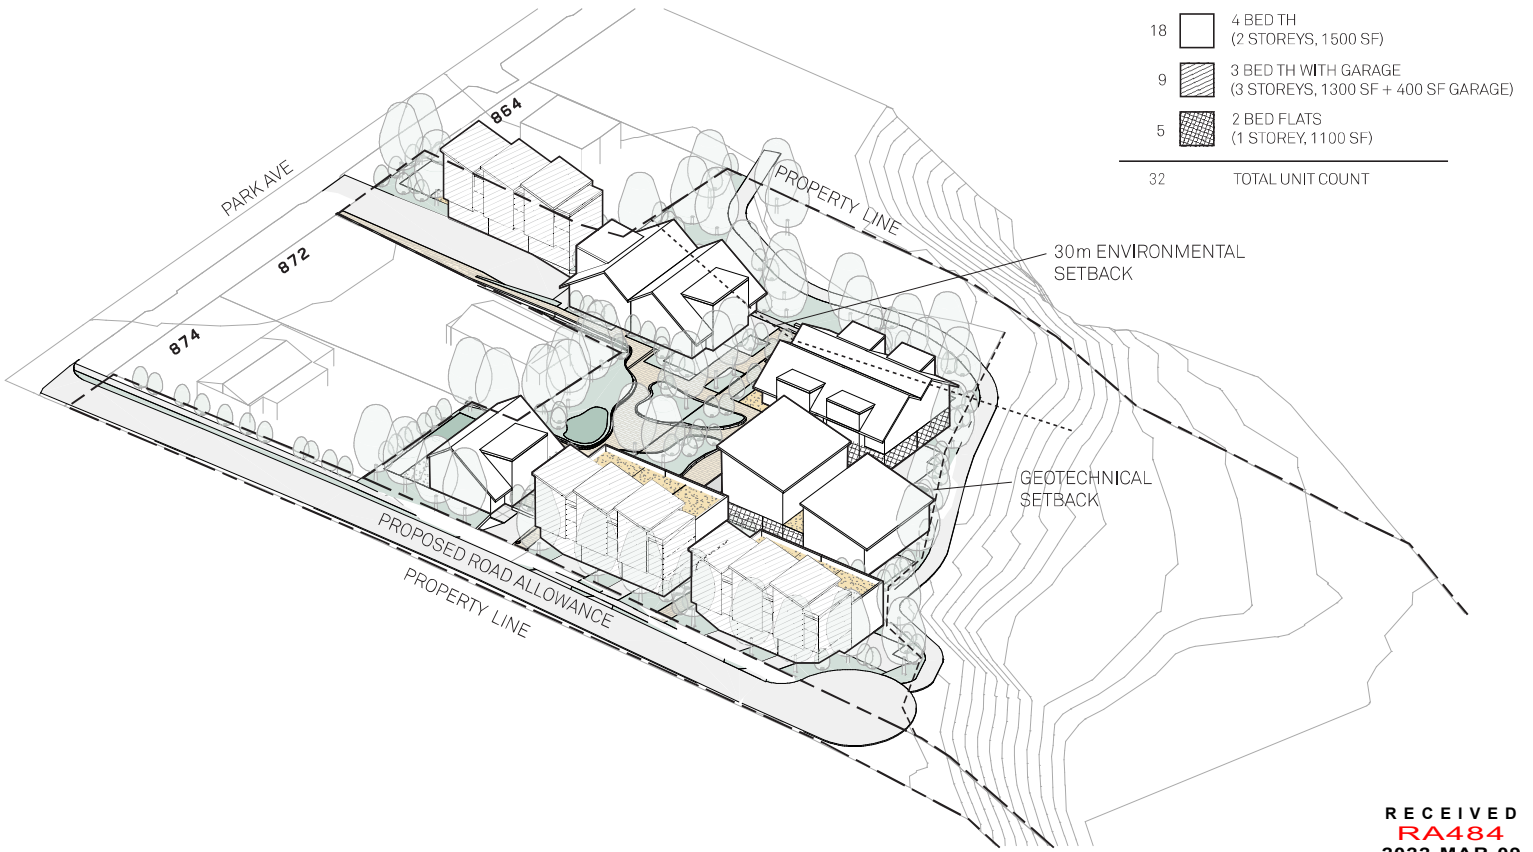


3D View of the Site
Page 10

878 PARK AVE, NANAIMO
Rezoning Submission 2022-03-08

RECEIVED
RA484
2022-MAR-09
City of Nanaimo


H U M
A *
N

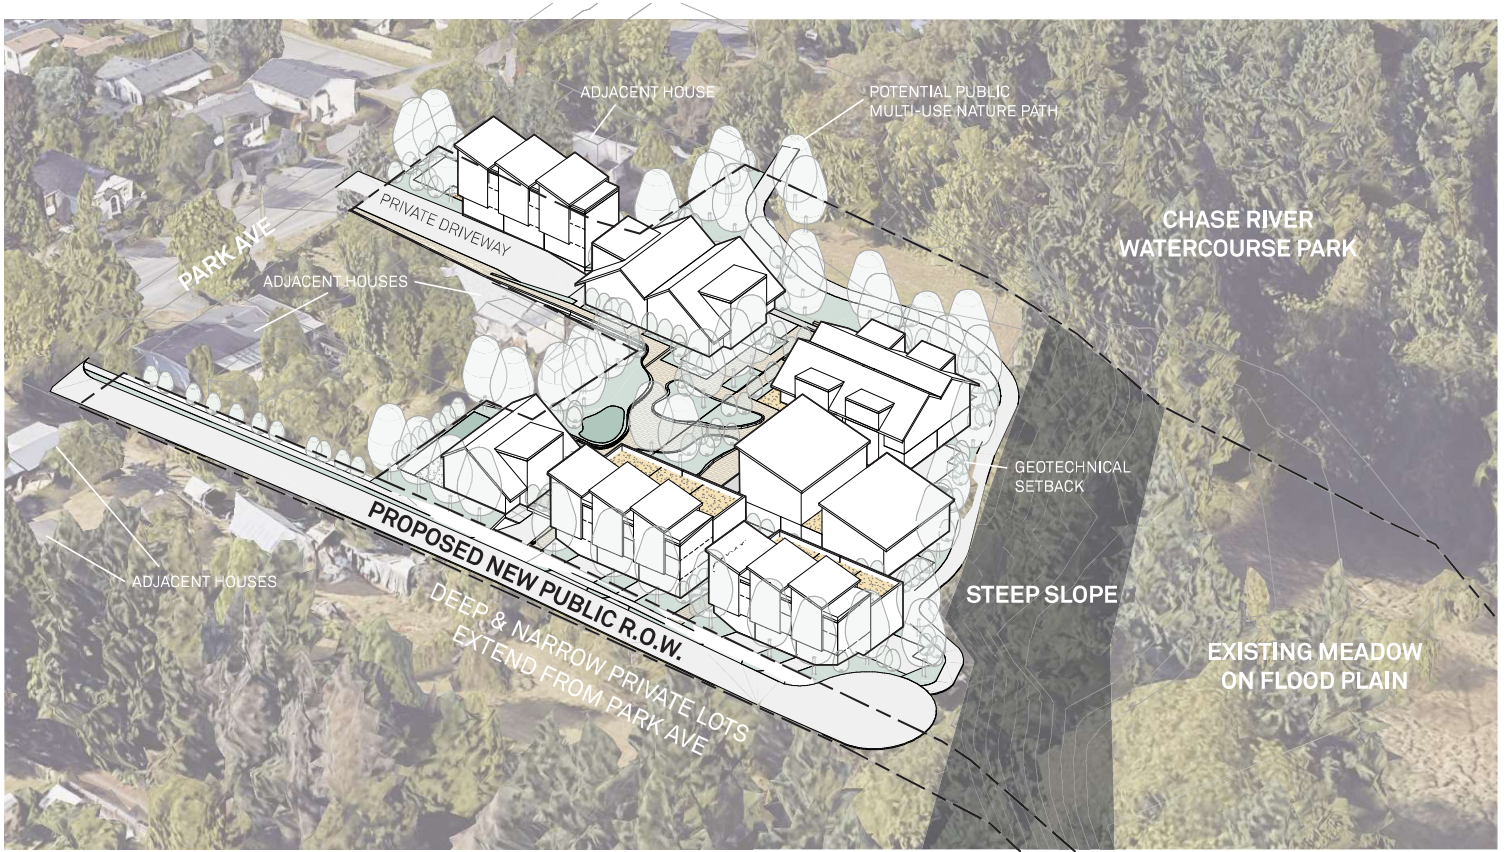


3D View of the Site in Context
Page 11


RECEIVED **878 PARK AVE, NANAIMO**
RA484
 2022-MAR-09
Current Planning
 Rezoning Submission 2022-03-08

H U M
A *
N

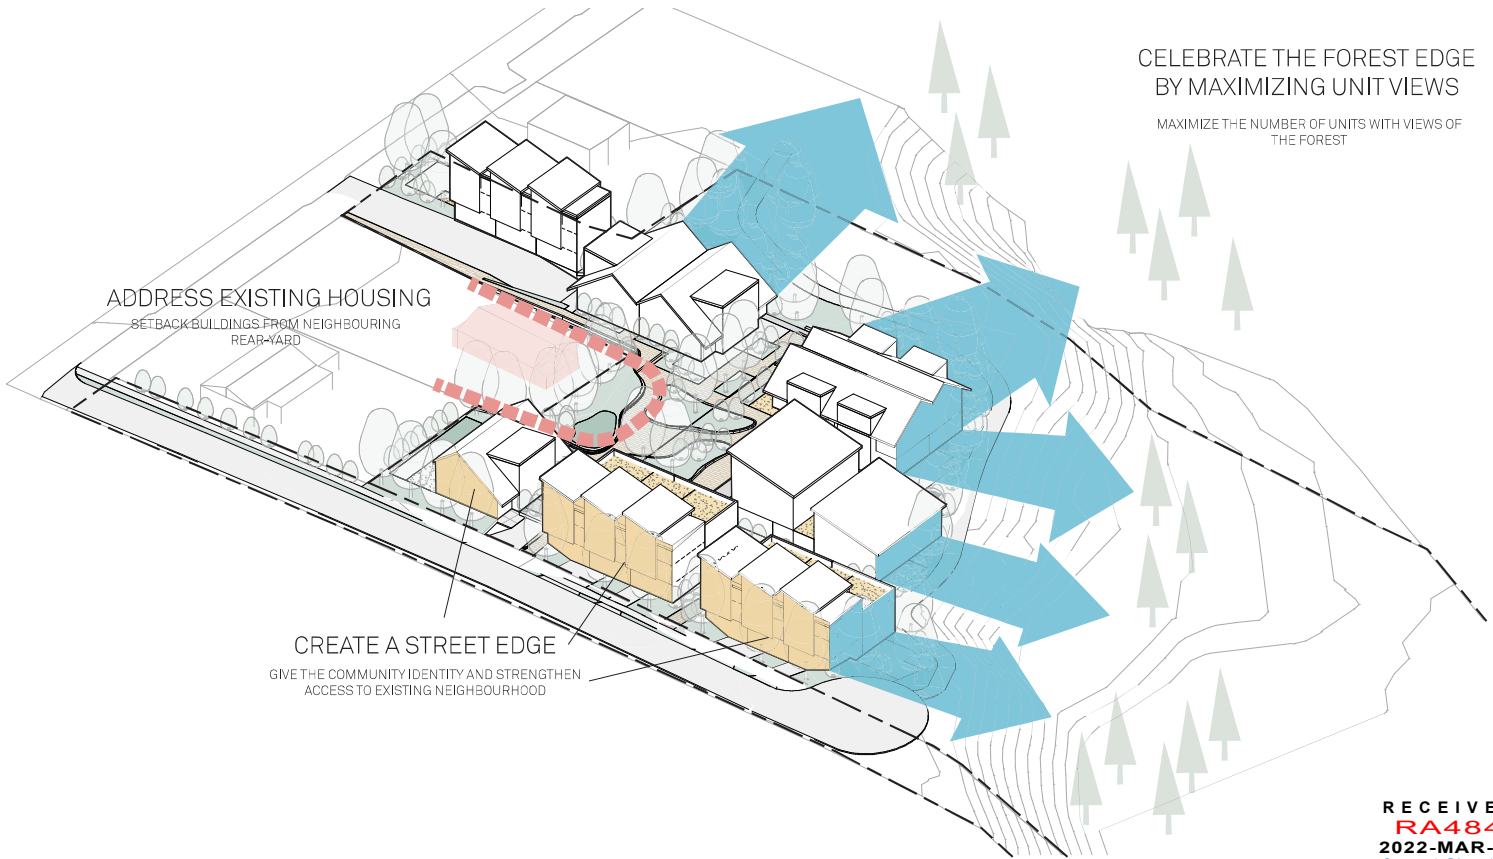

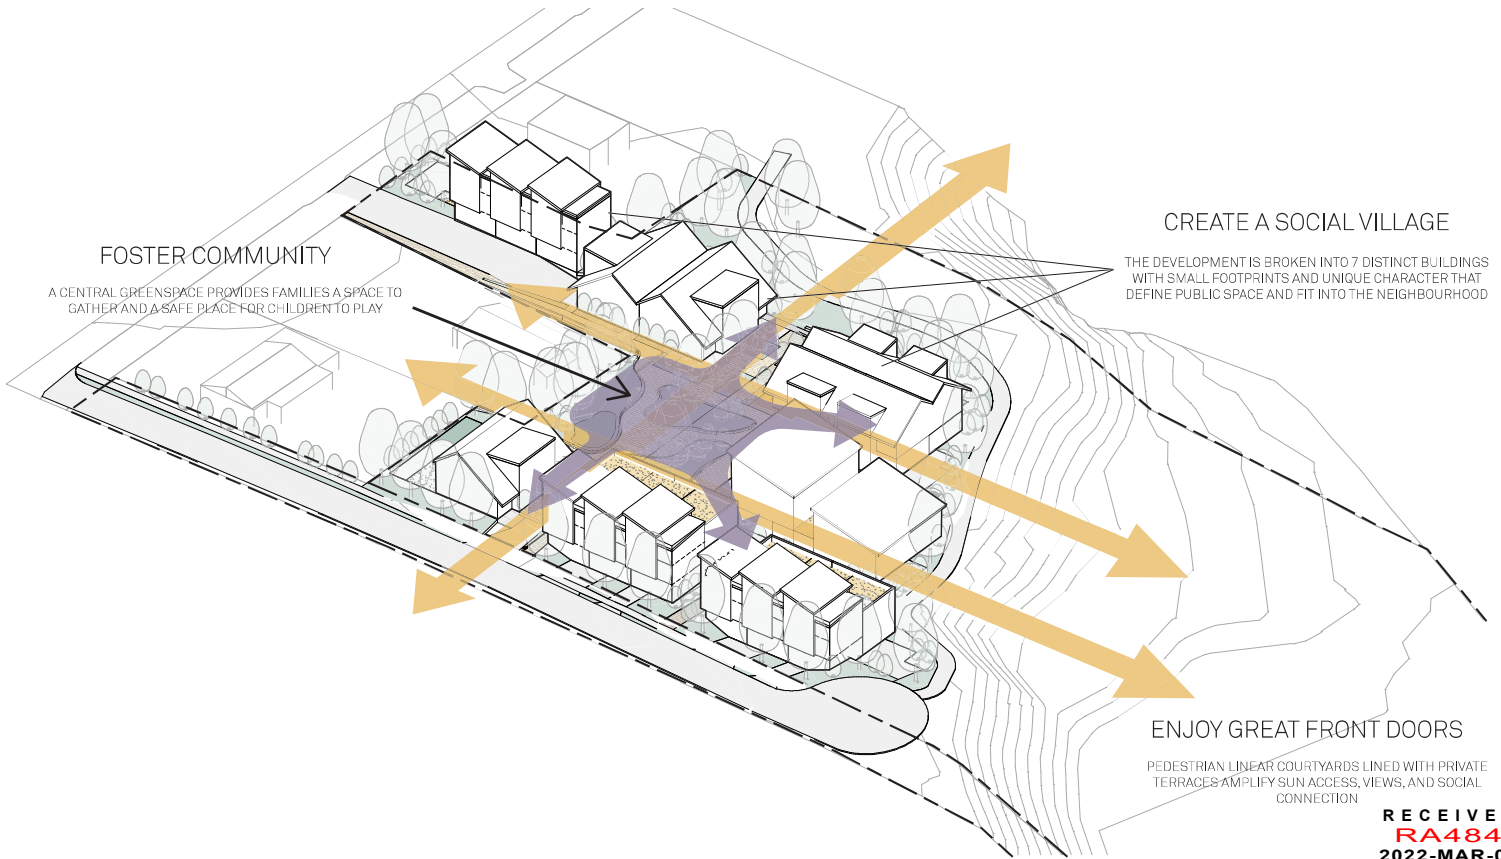

RECEIVED
RA484
2022-MAR-09
CURRENT PLANNING

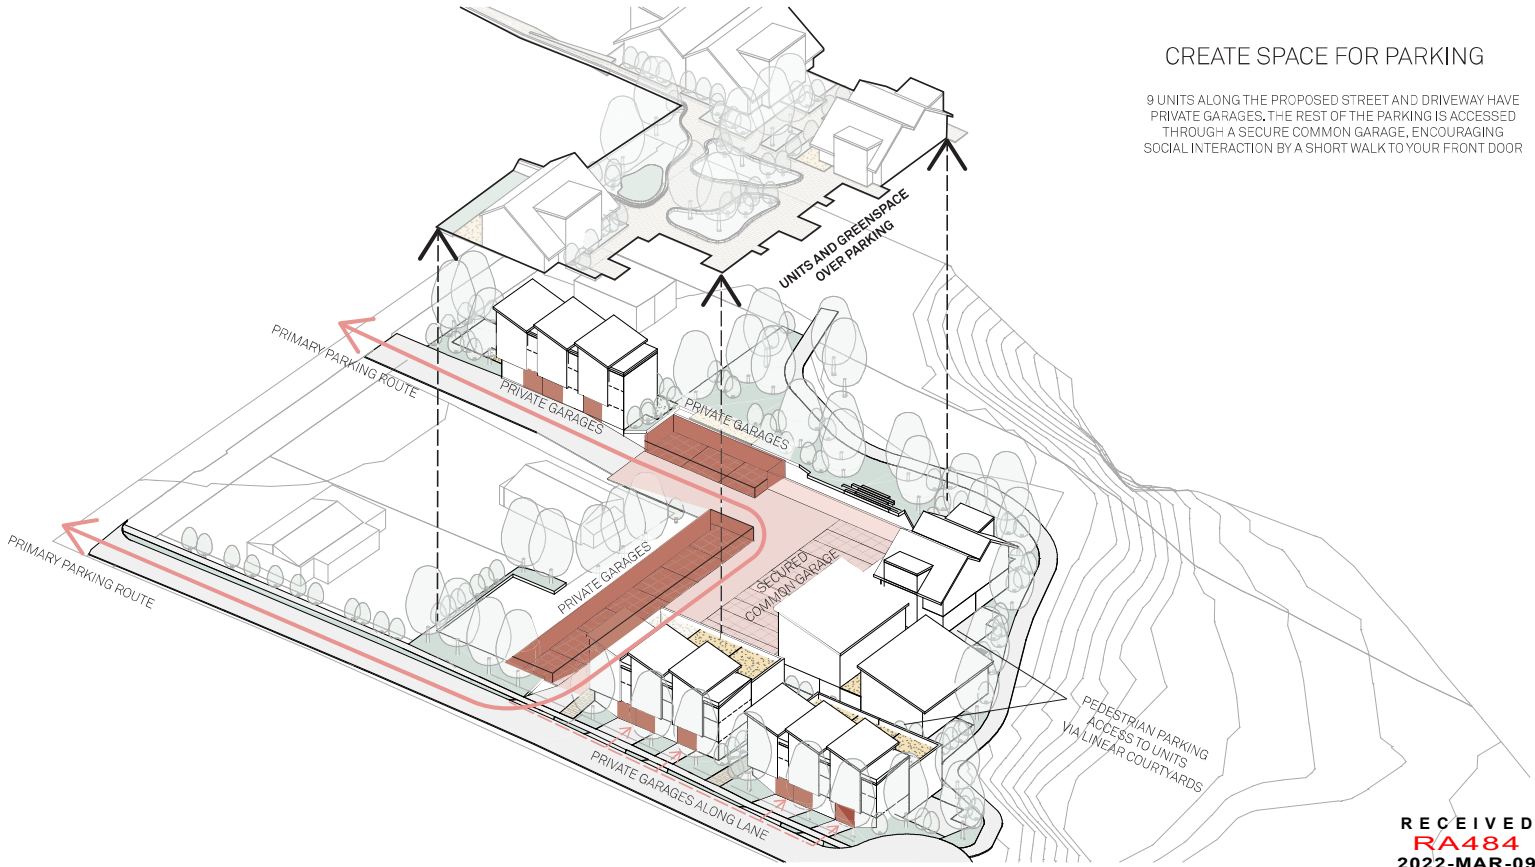

CREATE SPACE FOR PARKING

9 UNITS ALONG THE PROPOSED STREET AND DRIVEWAY HAVE PRIVATE GARAGES. THE REST OF THE PARKING IS ACCESSED THROUGH A SECURE COMMON GARAGE, ENCOURAGING SOCIAL INTERACTION BY A SHORT WALK TO YOUR FRONT DOOR