


E	2023-02-28	Issued For Re-zoning R1
D	2022-07-19	Issued For Re-zoning
C	2022-02-15	Issued for Review
REV	Y M D	ISSUE

DRAWING NO:
Elevations

RECEIVED
RA489
 2023-MAR-27
 Current Planning

DRAWING NO:
A2.00

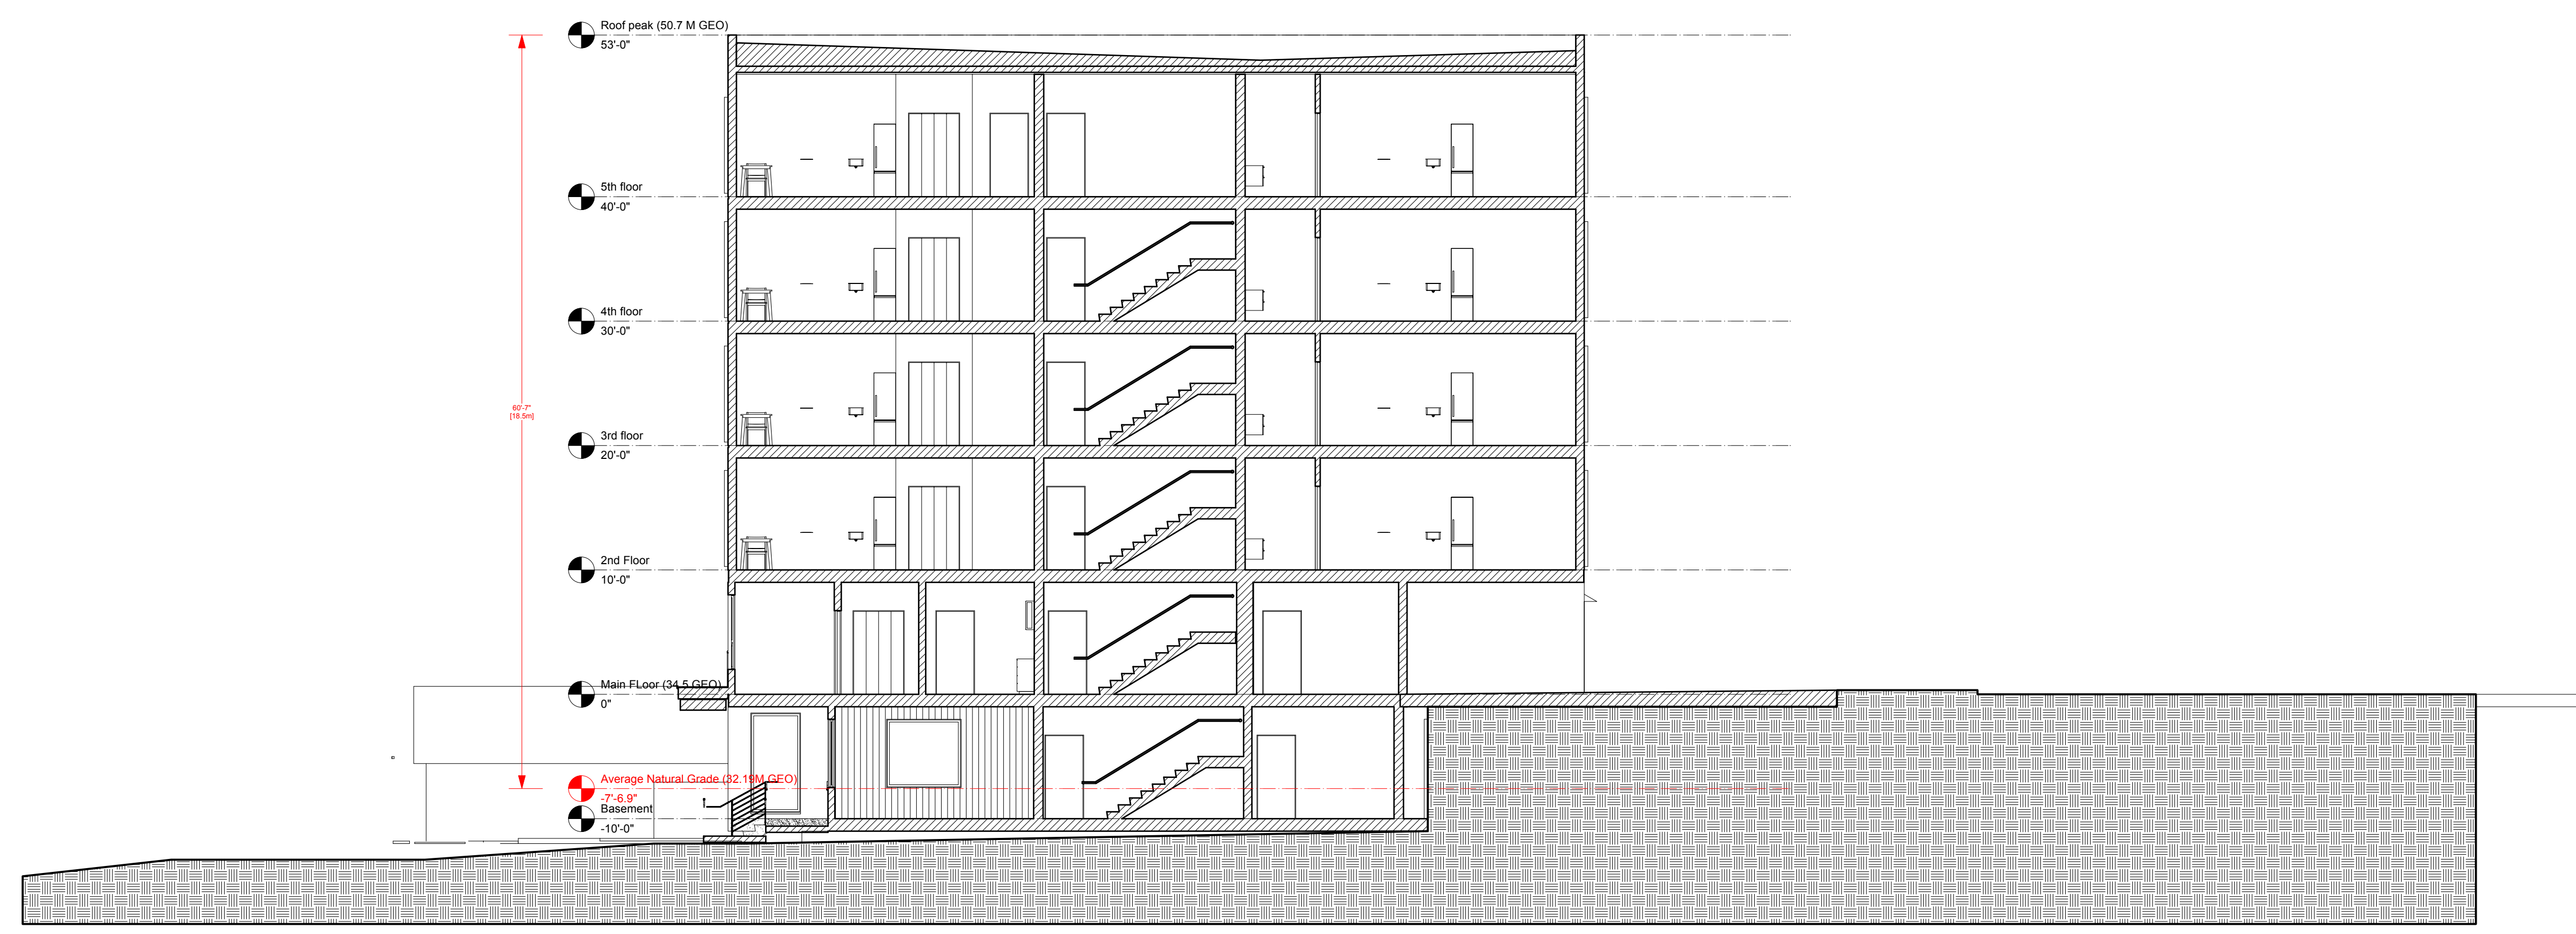

E	2023-02-28	Issued For Re-zoning R1
D	2022-07-19	Issued For Re-Zoning
C	2022-02-15	Issued for Review
REV	Y M D	ISSUE

SHEET TITLE
 Sections

RECEIVED
 RA489
 2023-MAR-27
 Current Planning

A3.01