



PRELIMINARY - NOT FOR CONSTRUCTION

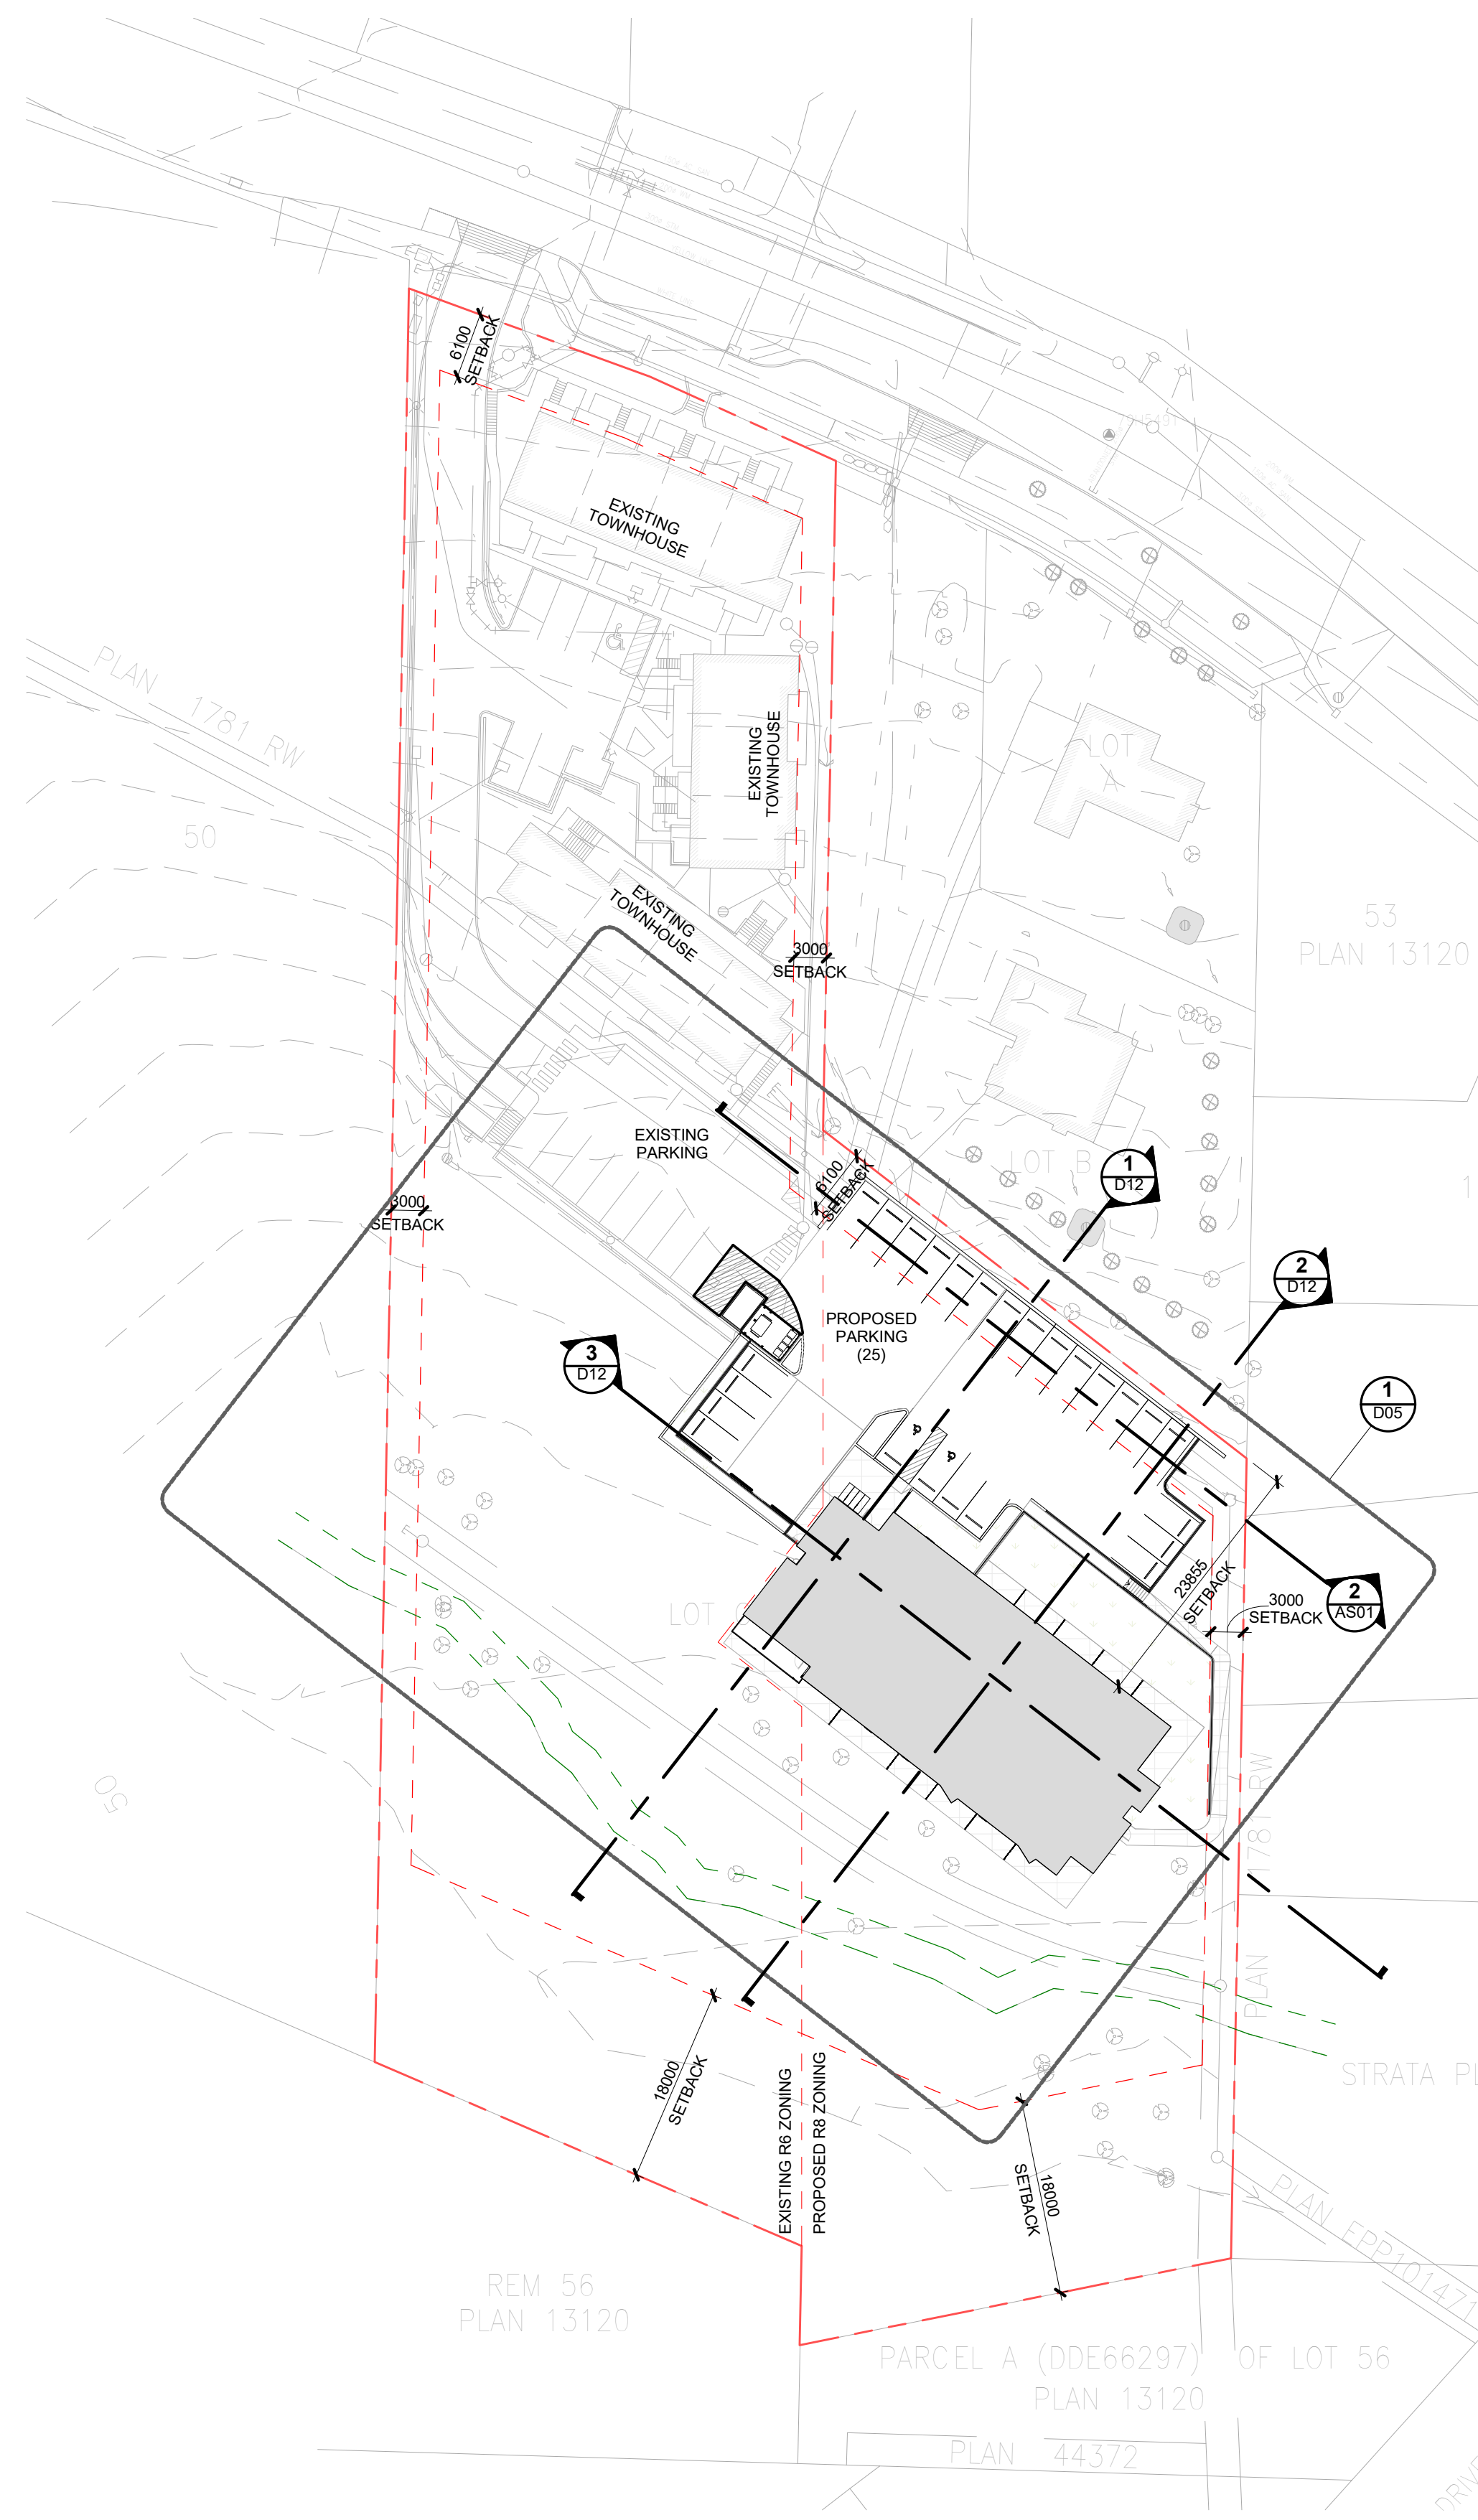

2	D11	OVERALL SITE PLAN
	D05	1:500

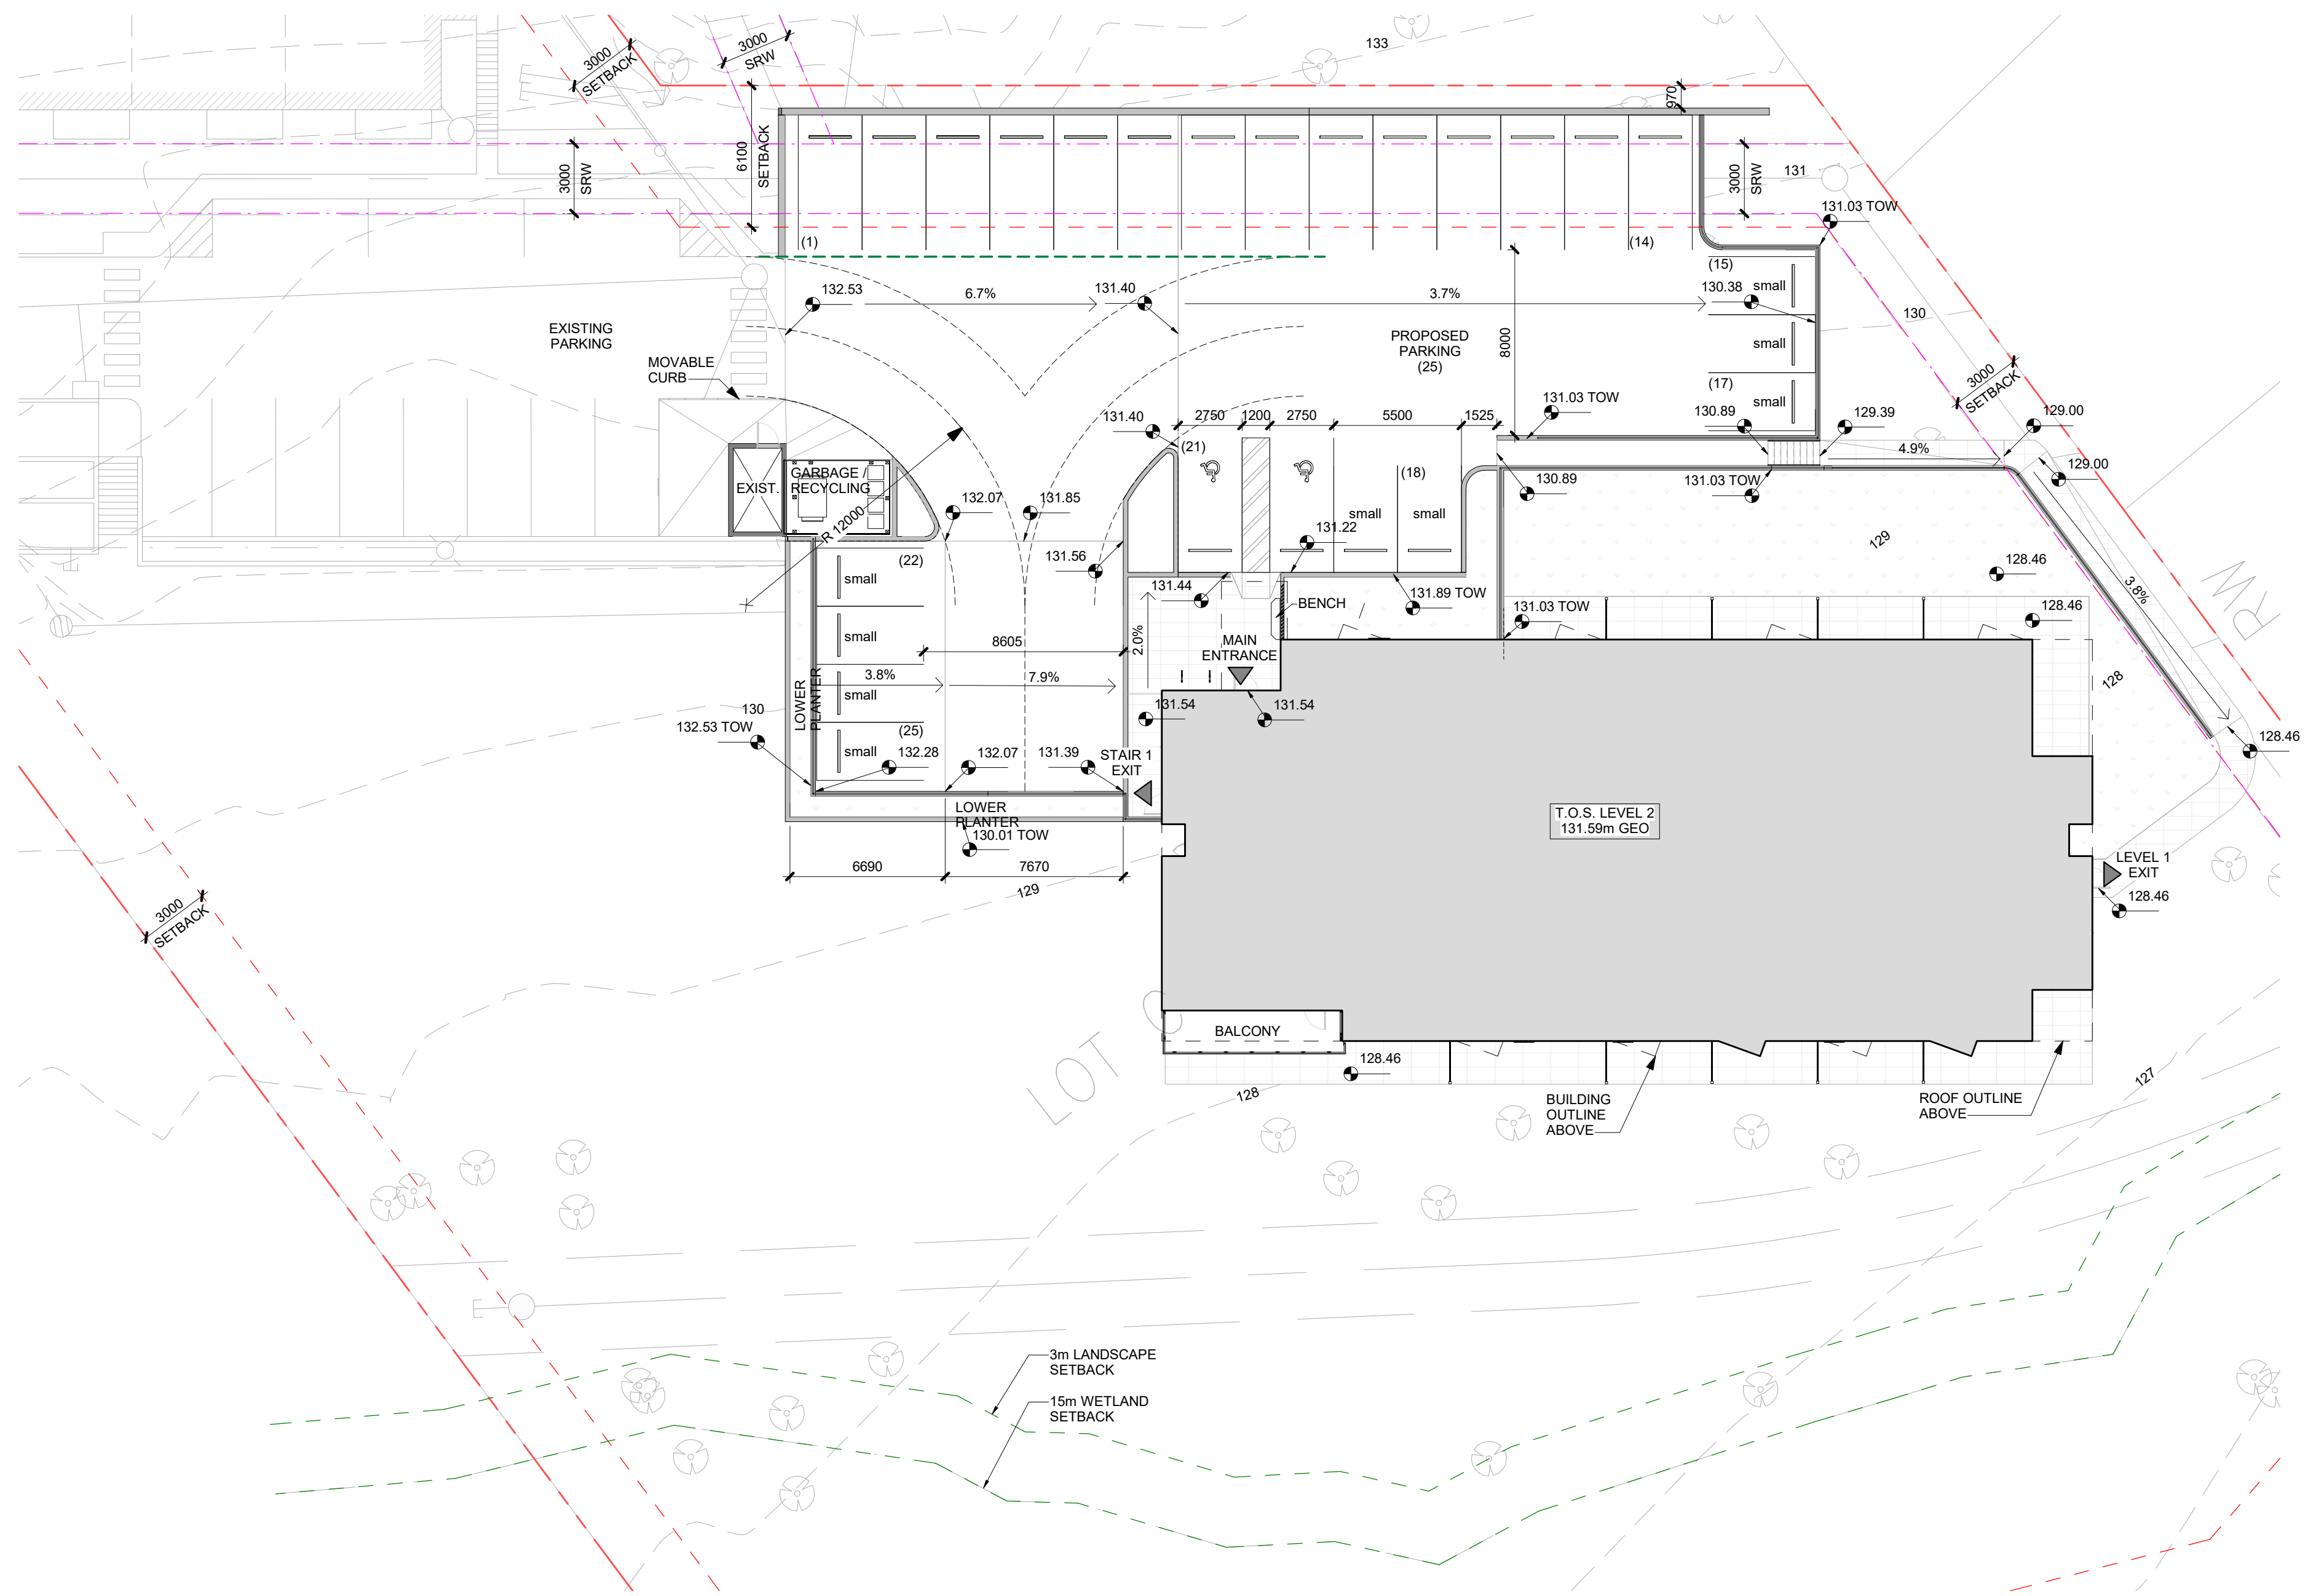

1	D05	SITE PLAN
	D05	1:200

RECEIVED
RA501
2023-DEC-14
Cultural Planning

