



1655 Cedar Road  
Nanaimo, BC  
(250) 722-3456  
www.greenplan.ca  
info@greenplan.ca



Project  
335 3RD STREET

Sheet Title  
SITE DIAGRAM

Date  
NOV 14 2023

Drawing #  
VIZ-02

Scale  
AS PER BAR SCALES

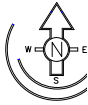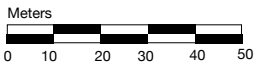

Georgia Avenue (Half Road Dedication)



PLAYGROUND



BICYCLE STATIONS




ROOFTOP DECK

Wharton Street

- 1- Entrance/Exit to Wharton Street
- 2- Electric Vehicle Charging Station
- 3- Bicycle Rack and Charging
- 4- Garbage and Recycling
- 5- Main Entrance
- 6- Entrance to First Floor Parkade
- 7- Entrance to Second Floor Parkade
- 8- Rooftop Deck
- 9- Playground



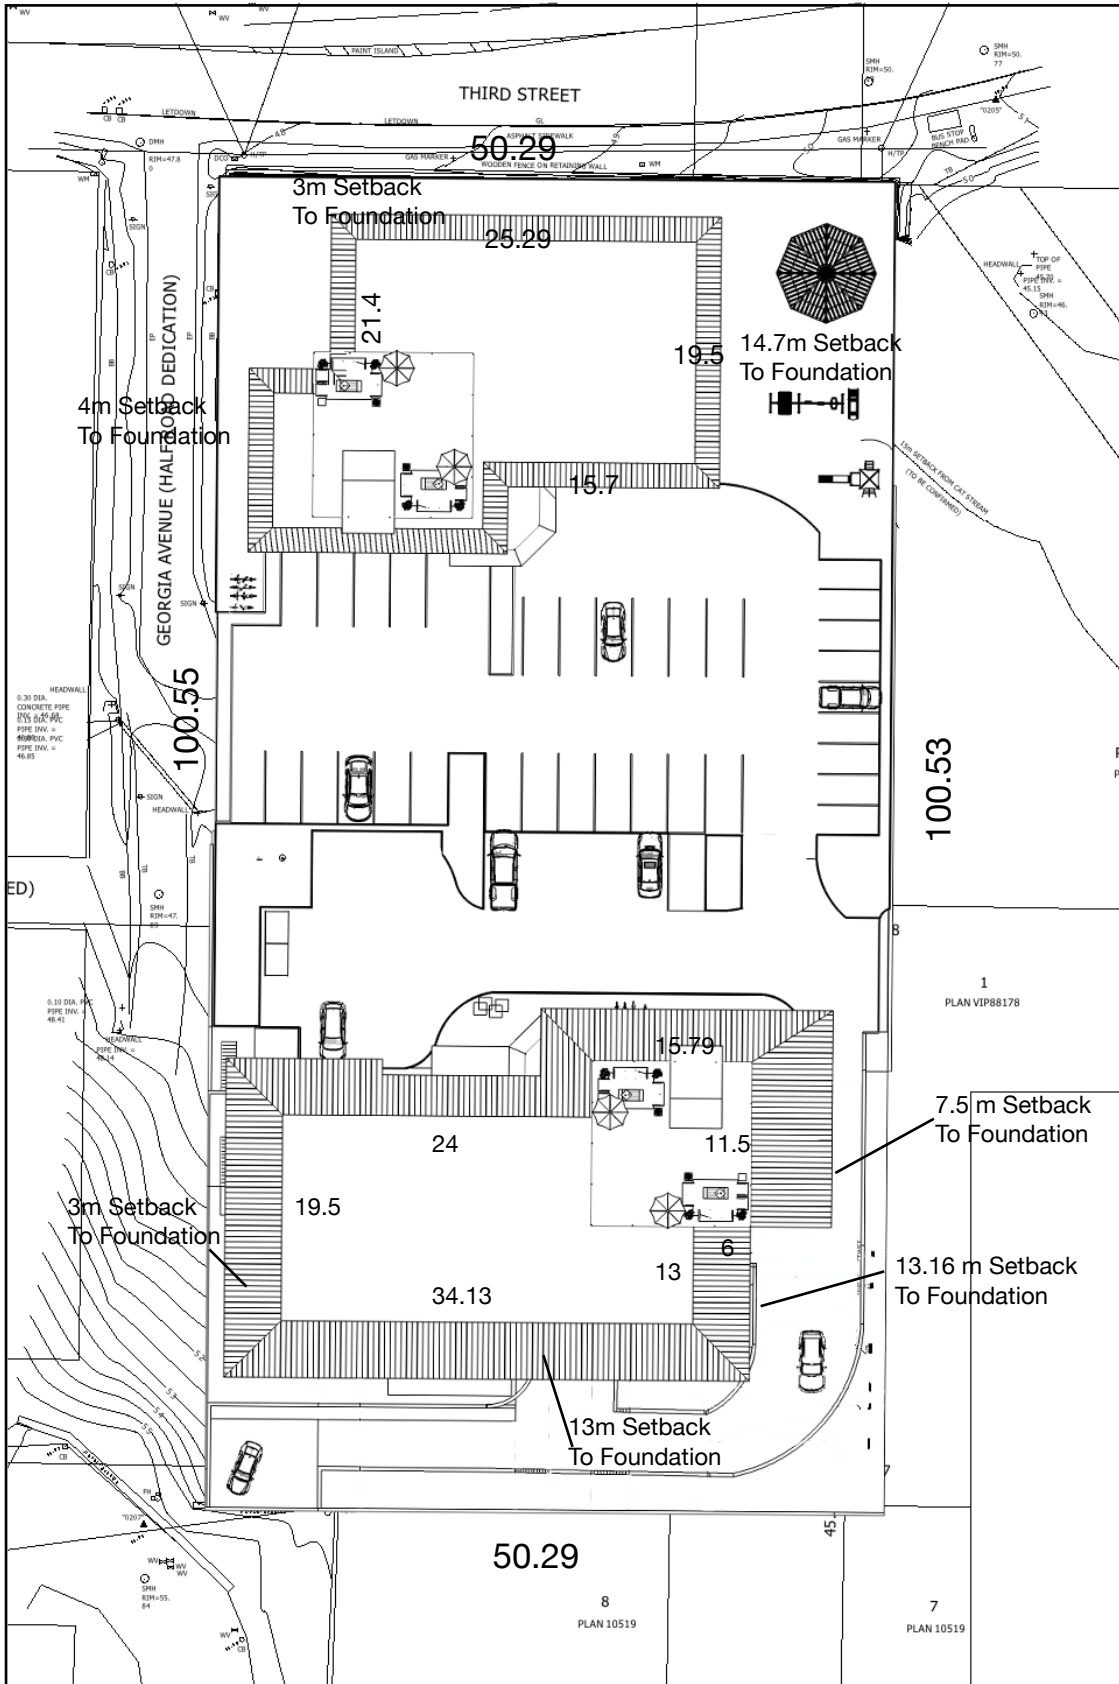

335 3RD STREET  
 NANAIMO BC  
 SITE



ALL MEASUREMENTS IN METERS