
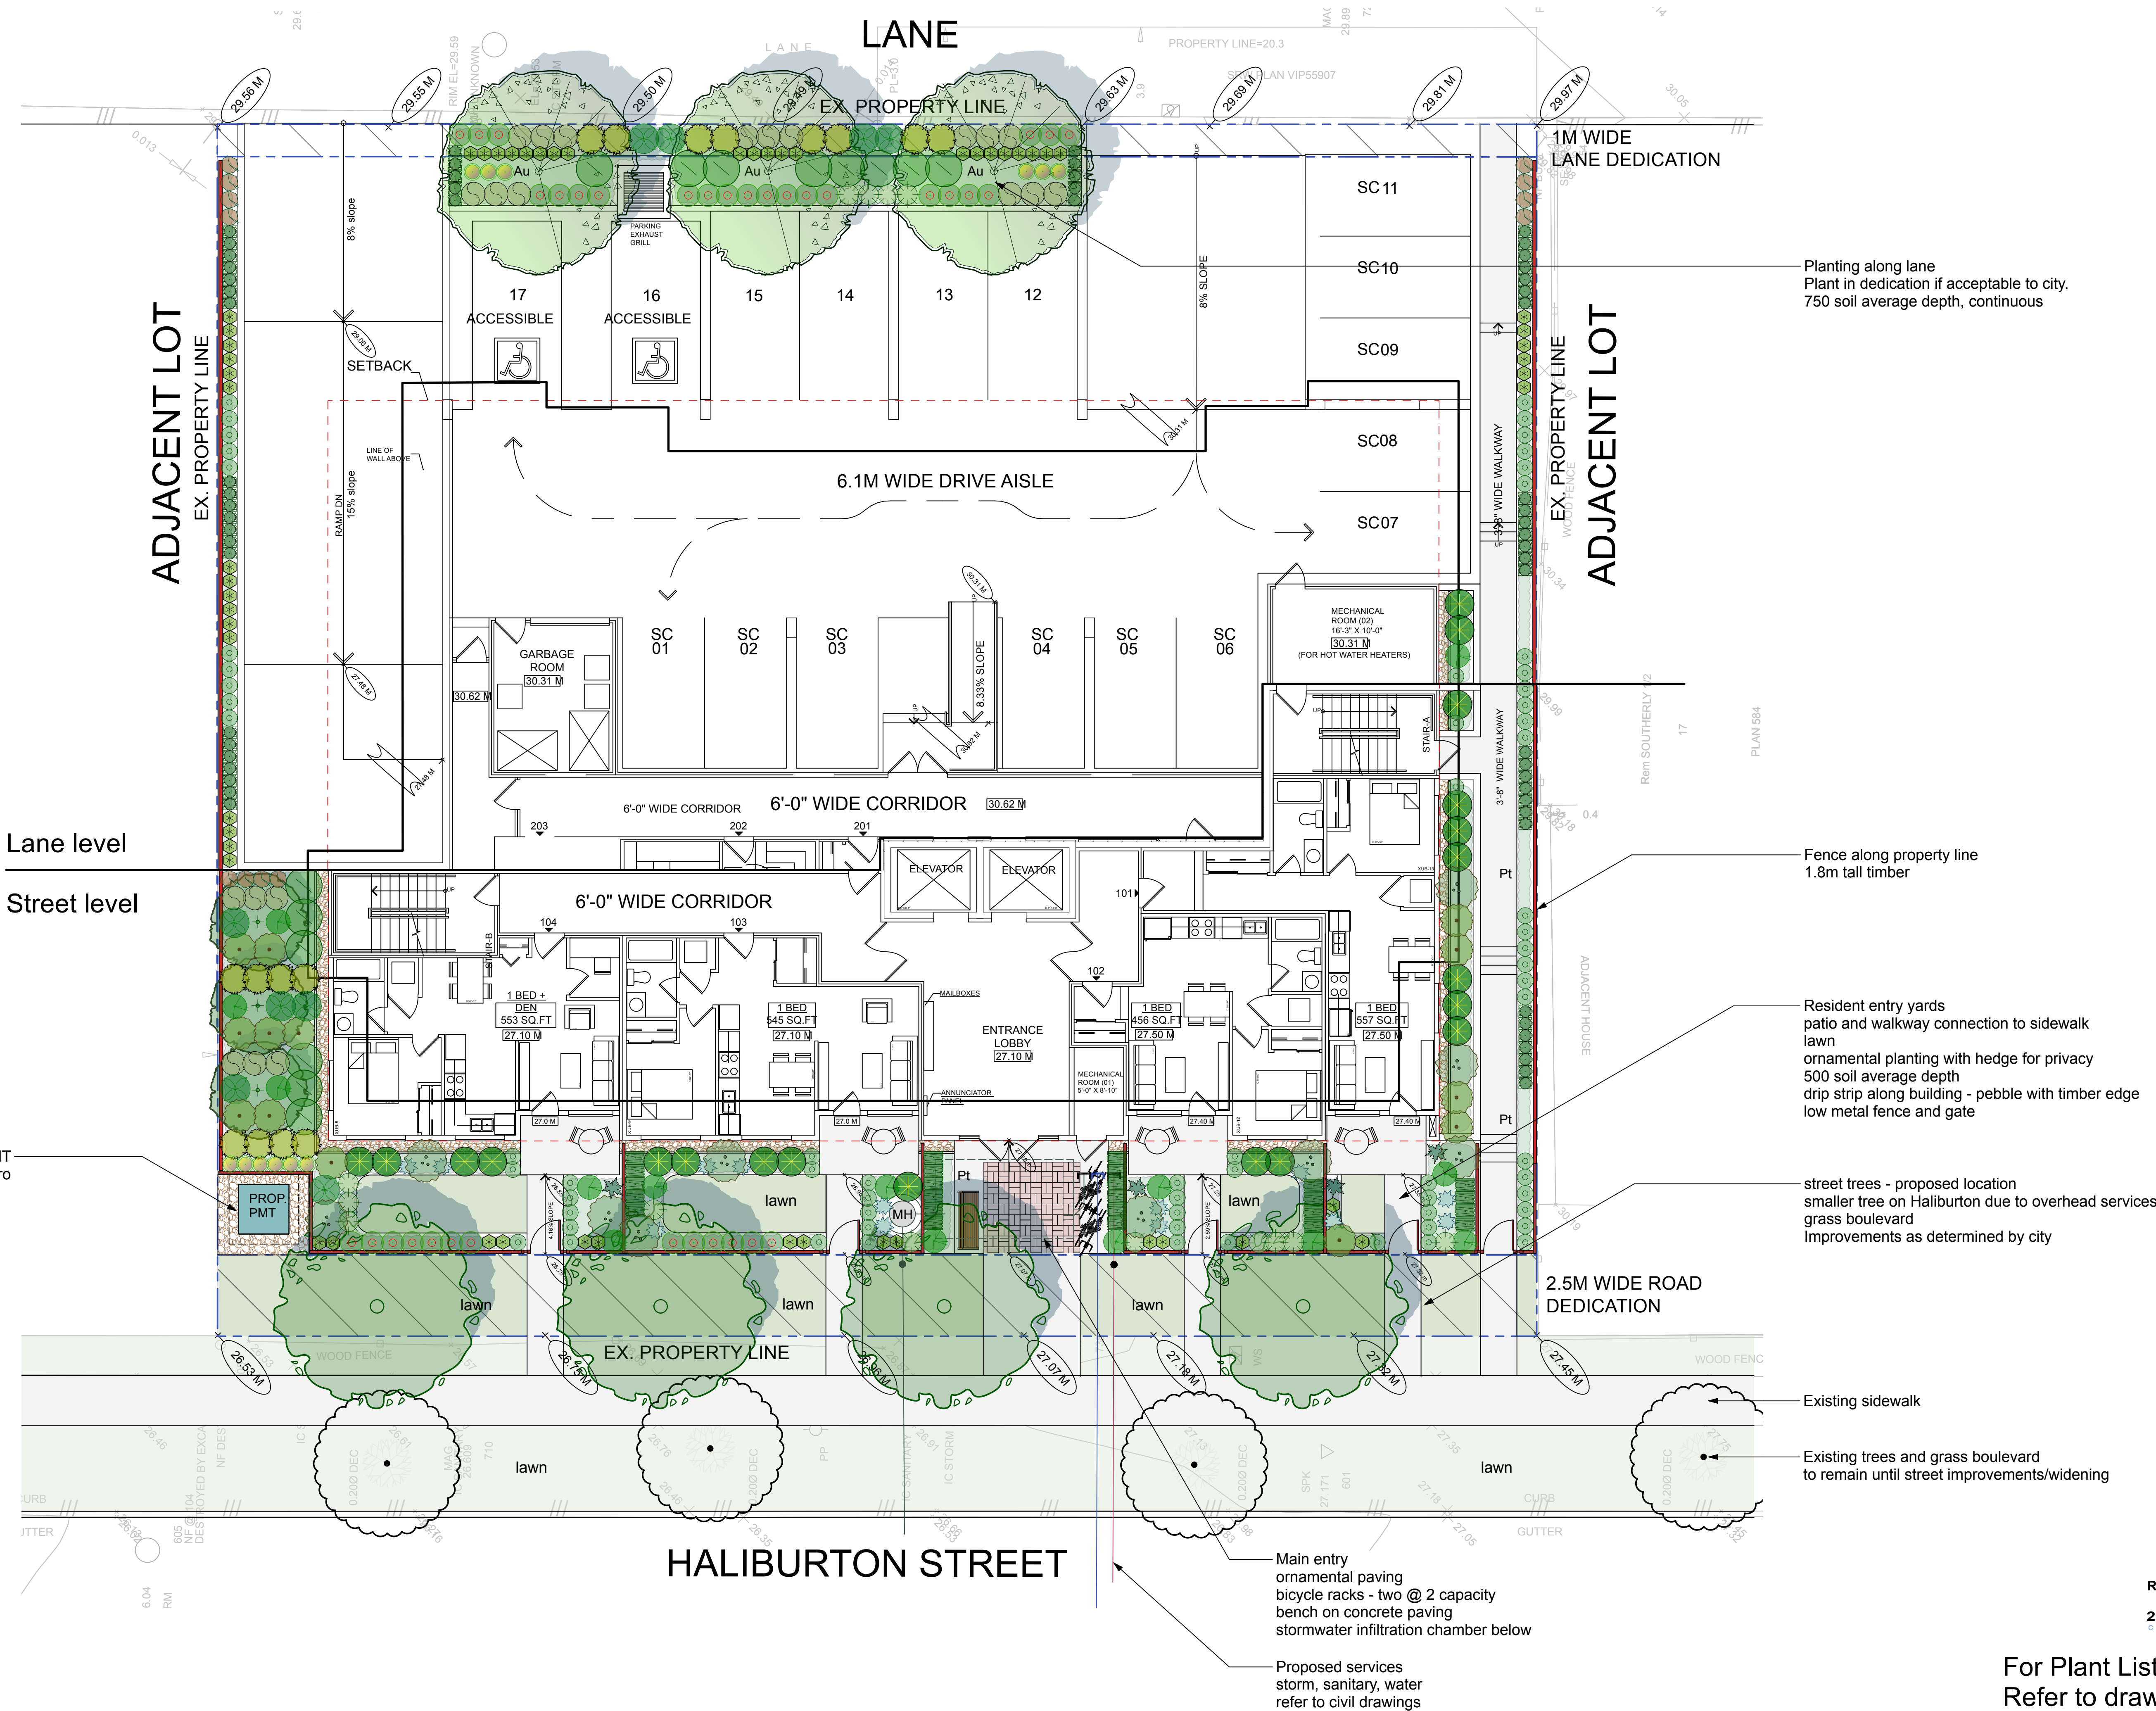


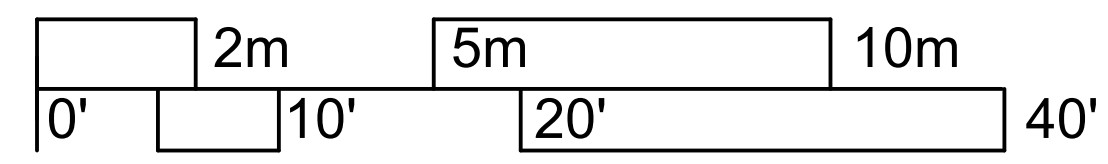

Planting along lane
Plant in dedication if acceptable to city.
750 soil average depth, continuous

Fence along property line
1.8m tall timber

Resident entry yards
patio and walkway connection to sidewalk
lawn
ornamental planting with hedge for privacy
500 soil average depth
drip strip along building - pebble with timber edge
low metal fence and gate

street trees - proposed location
smaller tree on Haliburton due to overhead services
grass boulevard
Improvements as determined by city

2.5M WIDE ROAD
DEDICATION

Existing sidewalk

Existing trees and grass boulevard
to remain until street improvements/widening

Main entry
ornamental paving
bicycle racks - two @ 2 capacity
bench on concrete paving
stormwater infiltration chamber below

Proposed services
storm, sanitary, water
refer to civil drawings

All drawings remain the property of
Greenway Landscape Architecture.
Use for any purpose and reproduction
only by written consent.

#	DATE	ISSUE/REVISION
1.	May 14, 2026	DEVELOPMENT PERMIT

NORTH

SEAL

Seal Date: May 14, 2026

Greenway
Landscape Architecture
2280 Park Crescent
Coquitlam BC V3J 6T4
T 604 461 9120
E paul@greenwayla.ca

Paul Whitehead RBCSLA
Registered Landscape Architect #246

CLIENT
GK Group Construction Ltd.

PROJECT
Nanaimo Development
212 / 214 Haliburton Street
Nanaimo BC

DRAWING
Ground and Lane Level Landscape Plan
DRAWING NUMBER
L-1.0

SCALE 1" = 8' - 0"

DRAWN PACW

PROJECT NUMBER 2515

RECEIVED
RA547
2026-JUN-18
Current Planning

For Plant List
Refer to drawing L-3.0

