

**RENEWAL  
CITY OF NANAIMO  
PRELIMINARY LAYOUT  
ACCEPTANCE**

**SCHEDULE "A"**

**RENEWAL  
CITY OF NANAIMO  
PRELIMINARY LAYOUT  
ACCEPTANCE**

~~2015-MAR-16~~ ~~Leann Morrison~~  
Date Approved By  
~~2016-MAR-26~~  
Expiry Date

~~2016-APR-21~~ ~~Leann Morrison~~  
Date Approved By


~~2014-MAR-26~~ ~~Fred Allen~~  
Date Approved By  
~~2015-MAR-26~~  
Expiry Date

~~2019-MAR-29~~ ~~[Signature]~~  
Date Approved By  
~~2020-MAR-26~~  
Expiry Date

**RENEWAL  
CITY OF NANAIMO  
PRELIMINARY LAYOUT  
ACCEPTANCE**

~~2017-MAR-30~~ ~~Fred Allen~~  
Date Approved By  
~~2018-MAR-30~~  
Expiry Date

~~2018-JUN-01~~ ~~Fred Allen~~  
Date Approved By  
~~2019-MAR-26~~  
Expiry Date

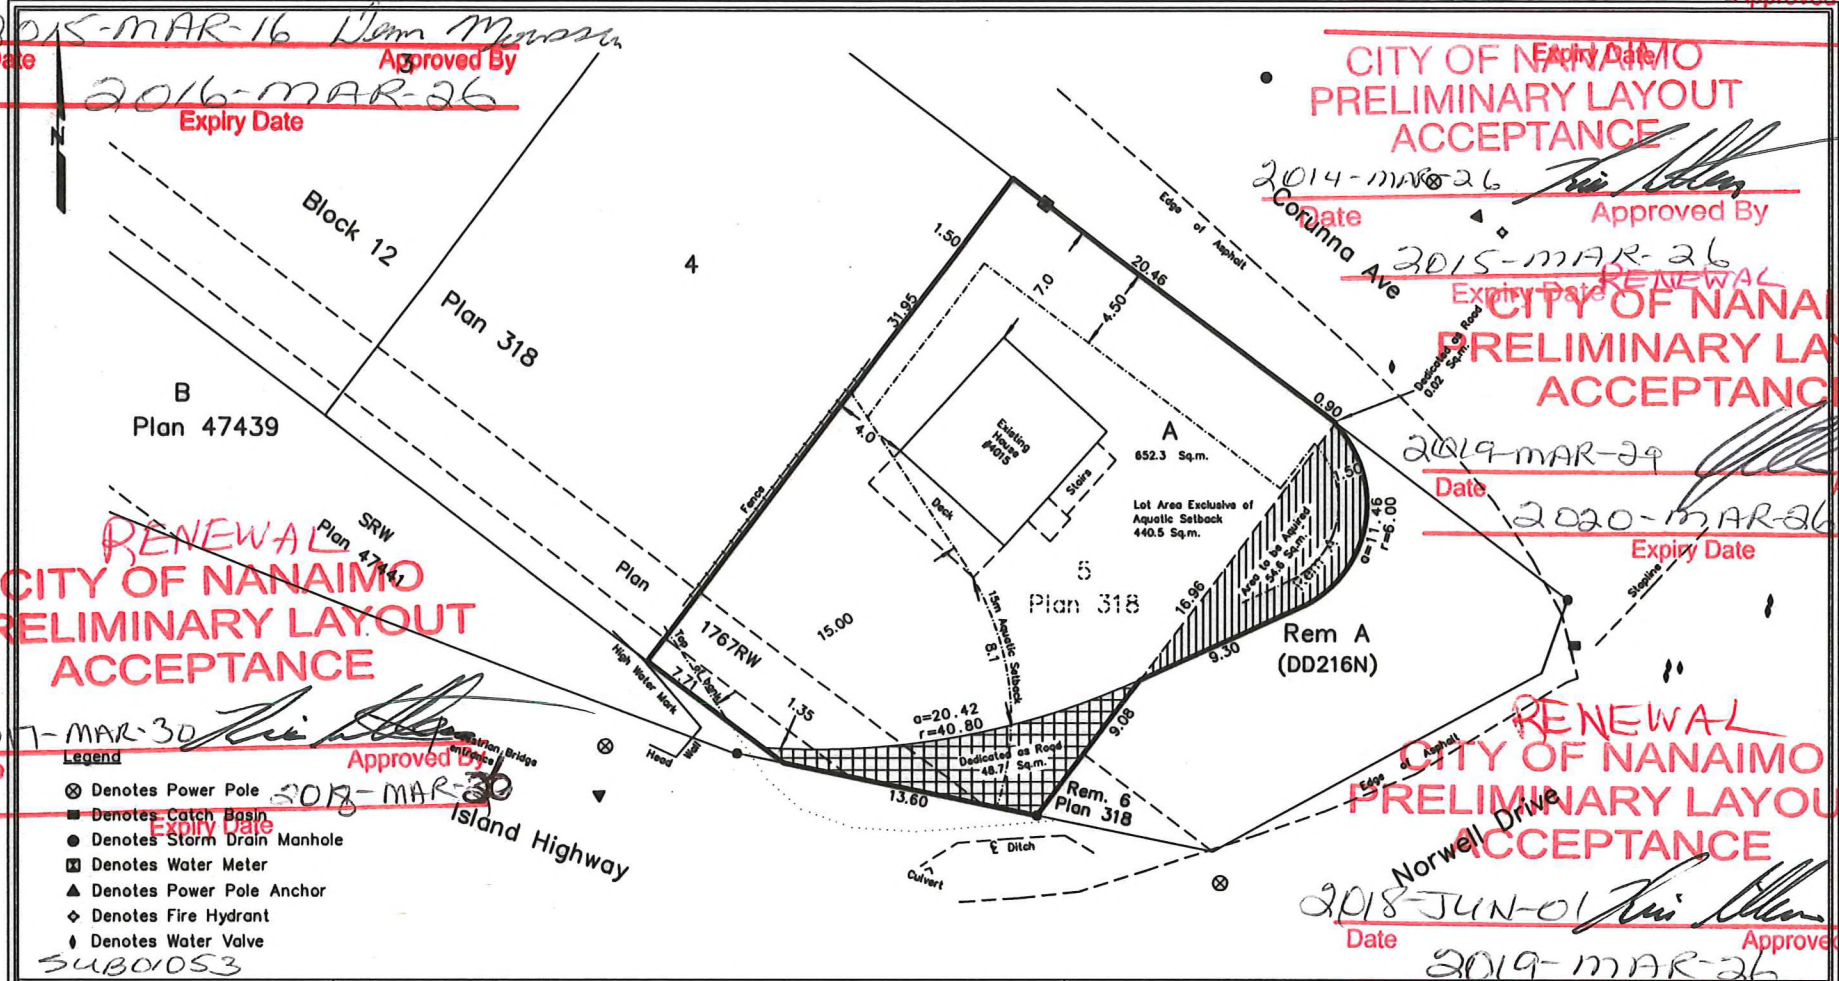

- Legend**
- ⊗ Denotes Power Pole
  - Denotes Catch Basin
  - Denotes Storm Drain Manhole
  - Denotes Water Meter
  - ▲ Denotes Power Pole Anchor
  - ◇ Denotes Fire Hydrant
  - ↓ Denotes Water Valve

Sub 01053

Chic Address: 4001 & 4015 Corunna Avenue	Legal Description: Lot 5, Block 12, Section 5, Wellington District, Plan 318, except that part in Plan 33807 & part of Parcel A (DD216N) of Lot 6, Block 12, Section 5, Wellington District, Plan 318, Except Part in Plan 33807.
Client: Satgur Developments	Date: January 7th, 2014
Drawing: Proposed Subdivision	File: 13-018
Scale: 1:250	Drawn: JGG

0 5 10  
Distances and elevations shown are in metres.  
Geodetic elevations are derived from control monument 79H9166.  
250.753.9778  
605 Comox Road  
Nanaimo, BC V9R 3J4