

SCHEDULE "A"


PROPOSED SUBDIVISION OF LOT B, PLAN EPP41206,
SECTION 17, RANGE 4, CRANBERRY DISTRICT
B.C.G.S. 929011

PLAN EPP41207

CITY OF NANAIMO PRELIMINARY LAYOUT ACCEPTANCE

2015-JAN-14 *[Signature]*
Date Approved By
2016-JAN-14
Expiry Date

SCALE 1:750
DISTANCES ARE IN METRES

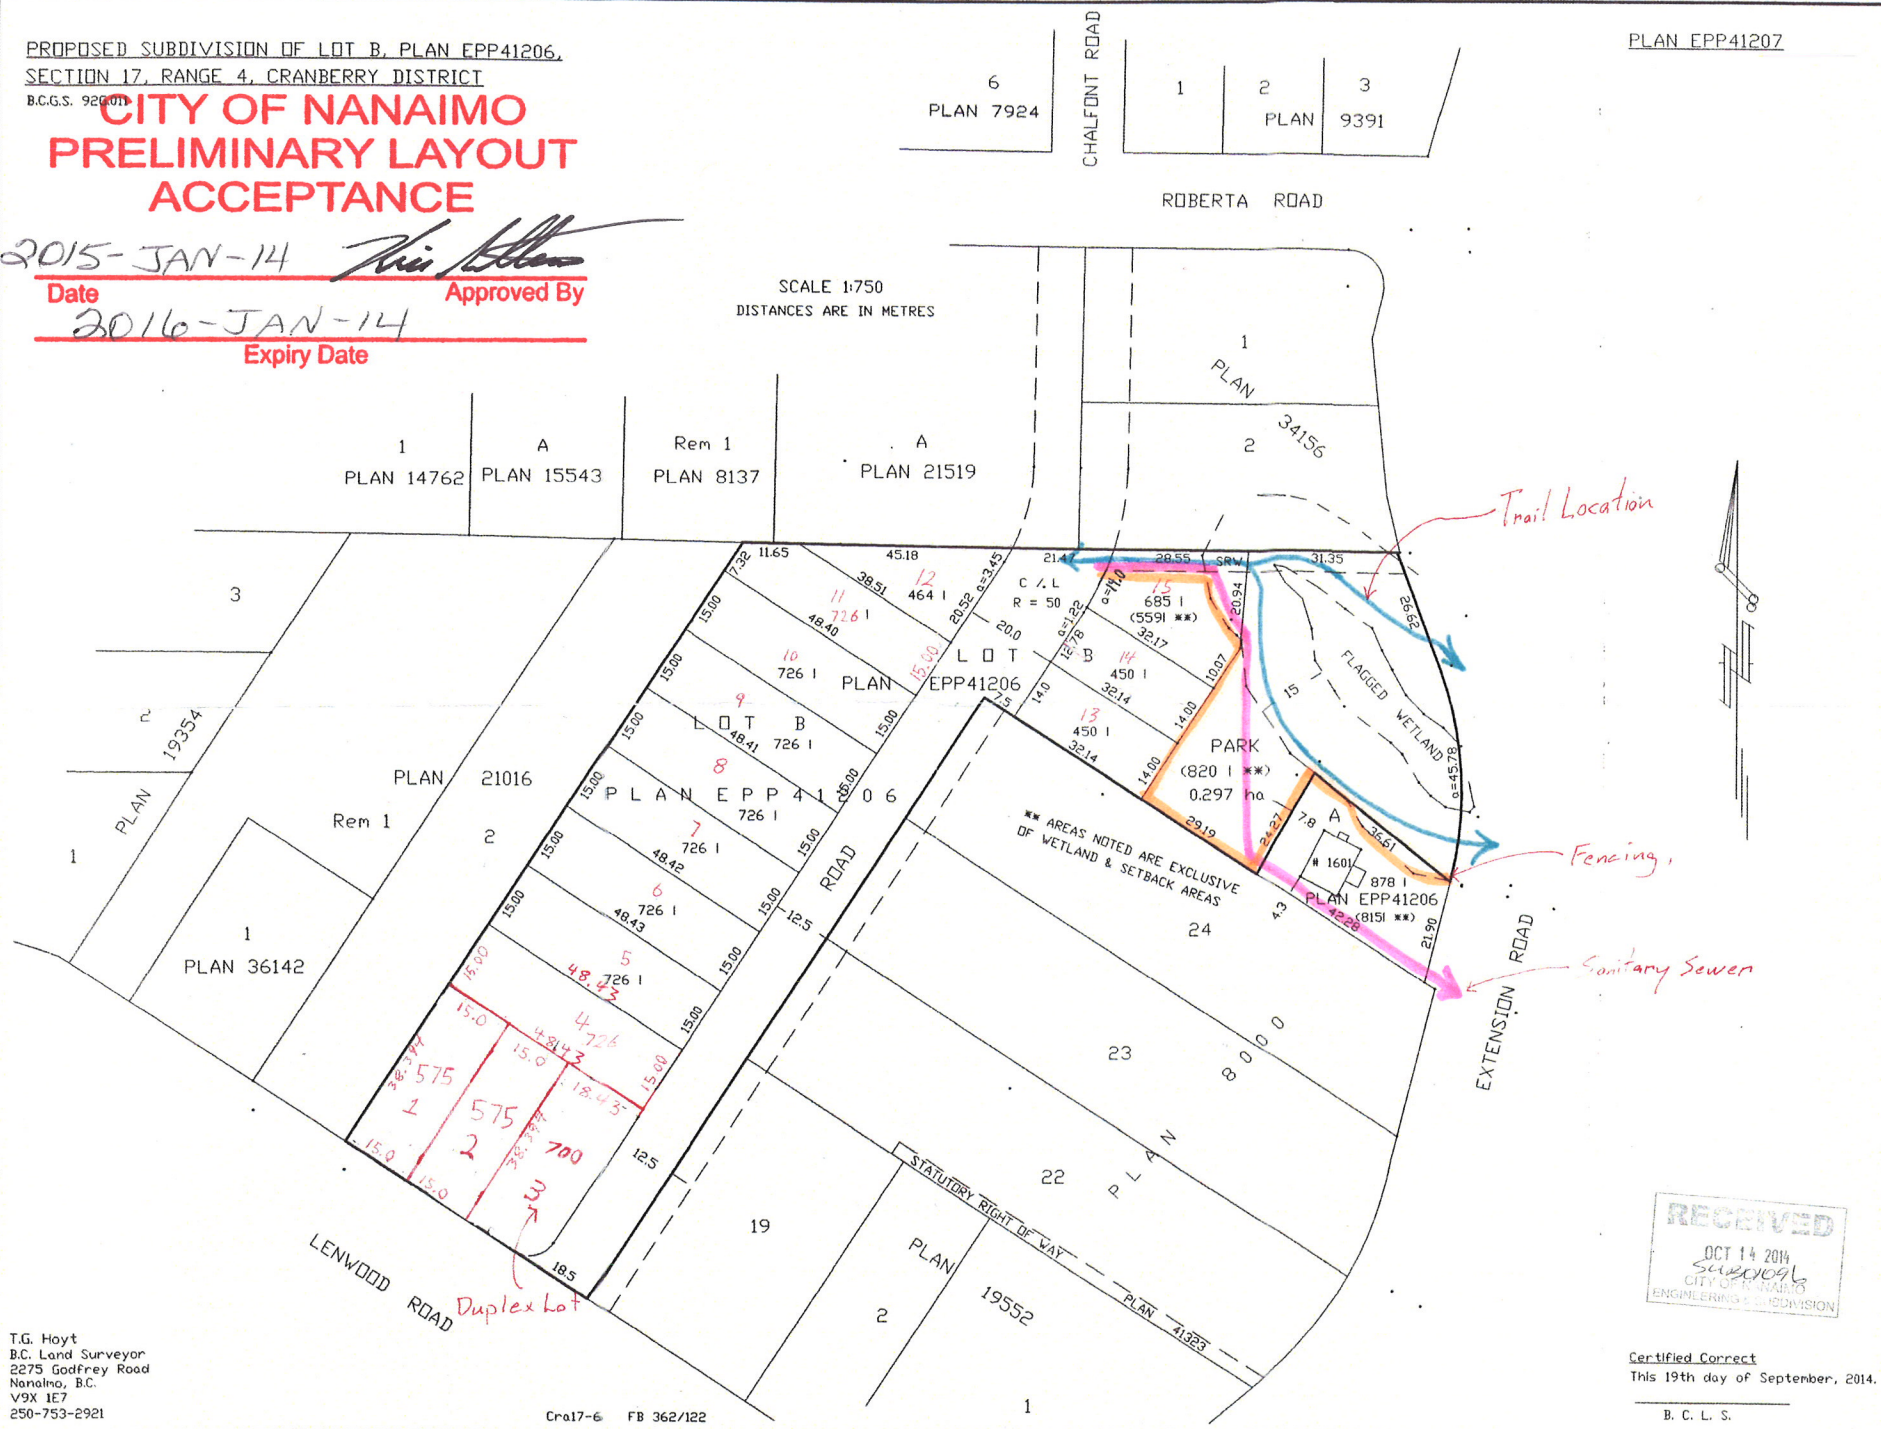

T.G. Hoyt
B.C. Land Surveyor
2275 Godfrey Road
Nanaimo, B.C.
V9X 1E7
250-753-2921

Cr17-6 FB 362/122

RECEIVED
OCT 14 2014
SUB 201096
CITY OF NANAIMO
ENGINEERING DIVISION

Certified Correct
This 19th day of September, 2014.

B. C. L. S.