


SCHEDULE "A"

PROPOSED SUBDIVISION PLAN OF LOT 6,
SECTION 4, WELLINGTON DISTRICT, PLAN 26911

SCALE 1:250
MEASUREMENTS ARE IN METRES

**CITY OF NANAIMO
PRELIMINARY LAYOUT
ACCEPTANCE**

2015-JUN-23 *[Signature]*
Date Approved By
2016-JUN-23
Expiry Date

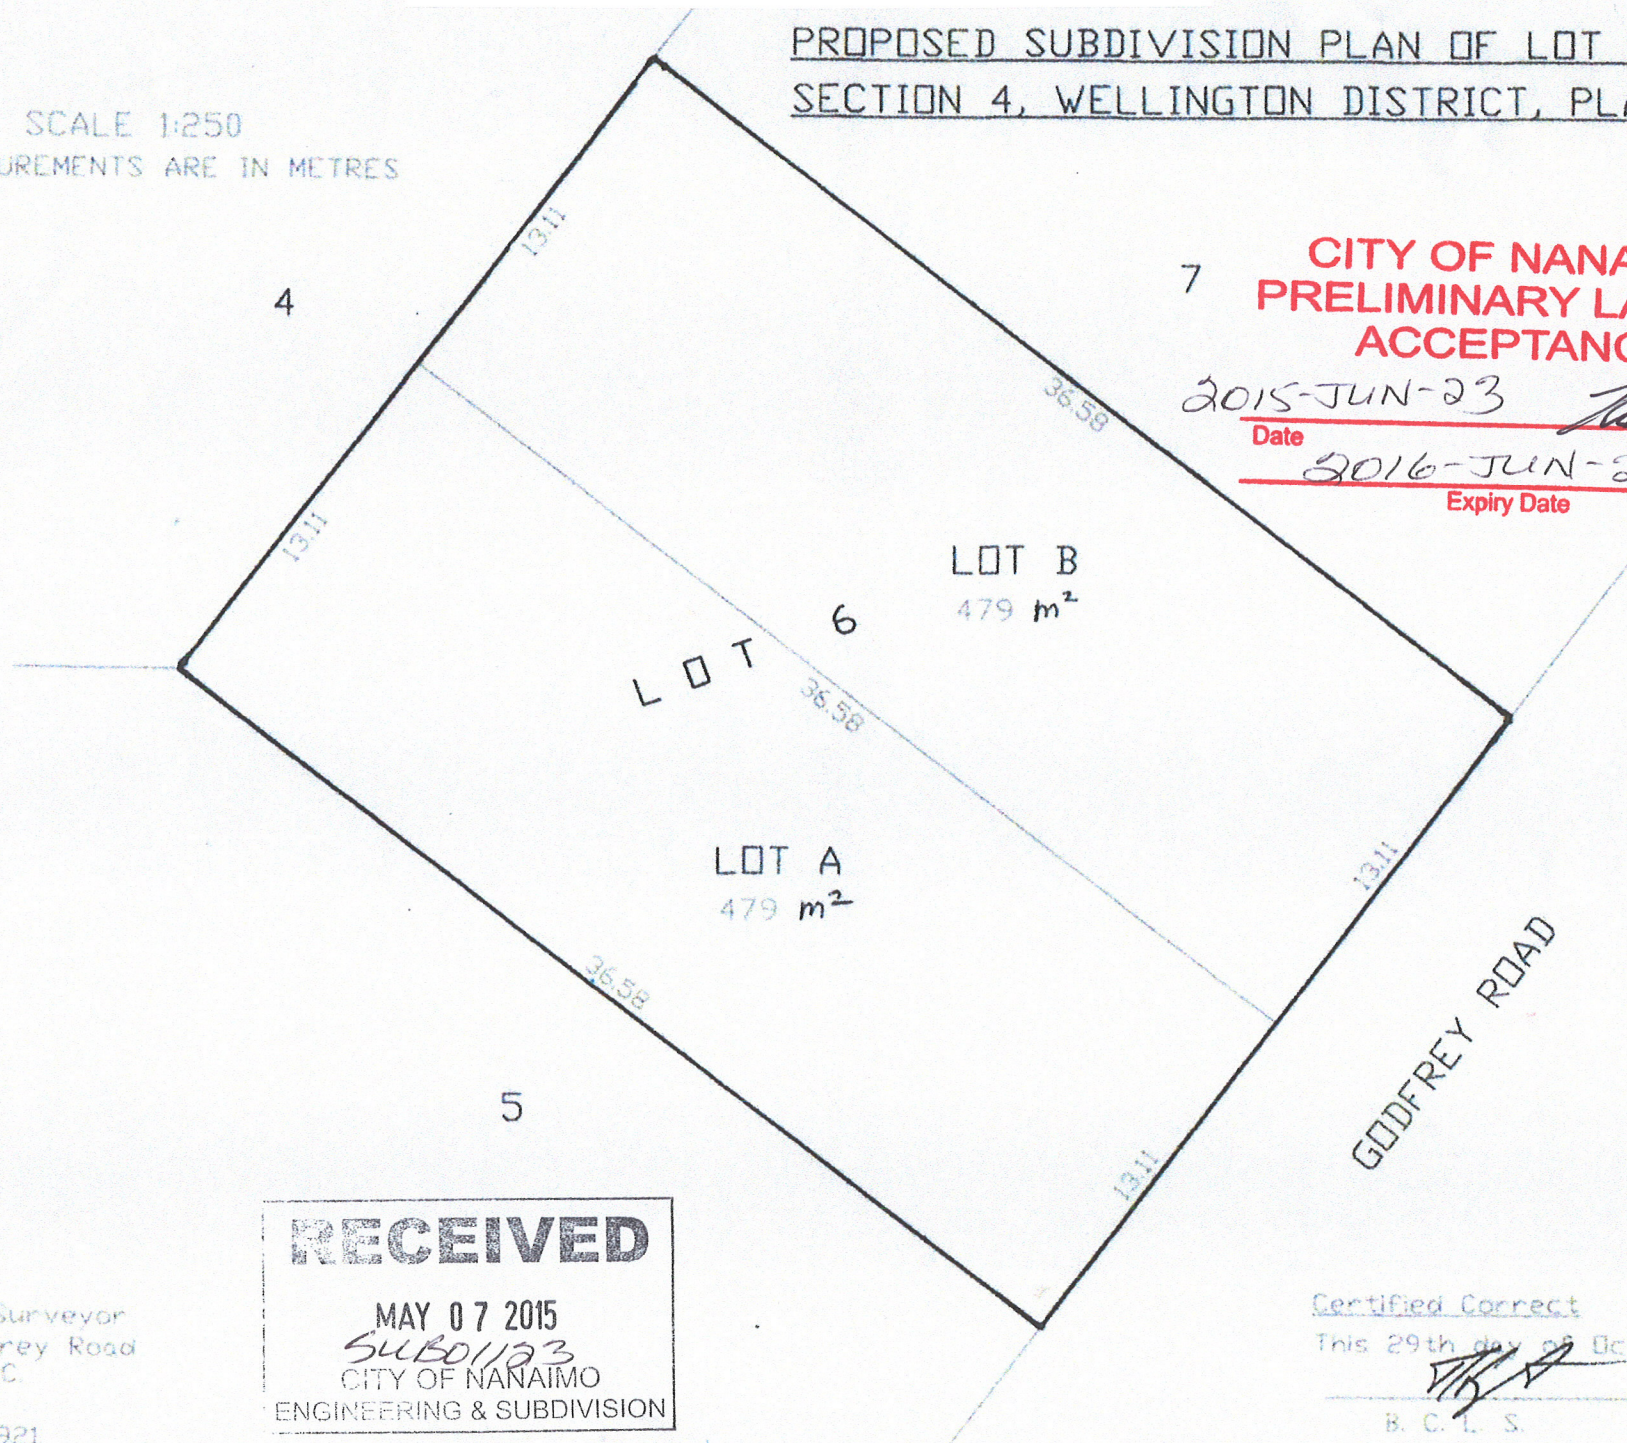

RECEIVED

MAY 07 2015
SUBD 1123
CITY OF NANAIMO
ENGINEERING & SUBDIVISION

Wel4-4

T.G. Hoyt
B.C. Land Surveyor
2275 Godfrey Road
Nanaimo, B.C.
V9X 1E7
250-753-2921

Certified Correct
This 29th day of October, 2014.
[Signature]
B. C. L. S.