


SKETCH PLAN TO ACCOMPANY FORM "P"
SIX PHASE STRATA DEVELOPMENT LOT 5, DISTRICT
LOT 20, WELLINGTON DISTRICT, PLAN VIP79506
 (STRATA PROPERTY ACT, SECTIONS 221 AND 222)

58
 VIP53631
TWEEDSMUIR
CRESCENT

196
 195
 PLAN VIP55859



ALL DIMENSIONS ARE IN METRES
 LCP DENOTES LIMITED COMMON PROPERTY
 LOT AREAS AND DIMENSIONS ARE FROM ARCHITECTURAL PLANS AND SUBJECT TO LEGAL SURVEY
 PATIOS DRIVEWAYS AND ENTRANCES NOT SHOWN ARE TO BE LCP TO THEIR STRATA UNIT
 SL DENOTES STRATA LOT

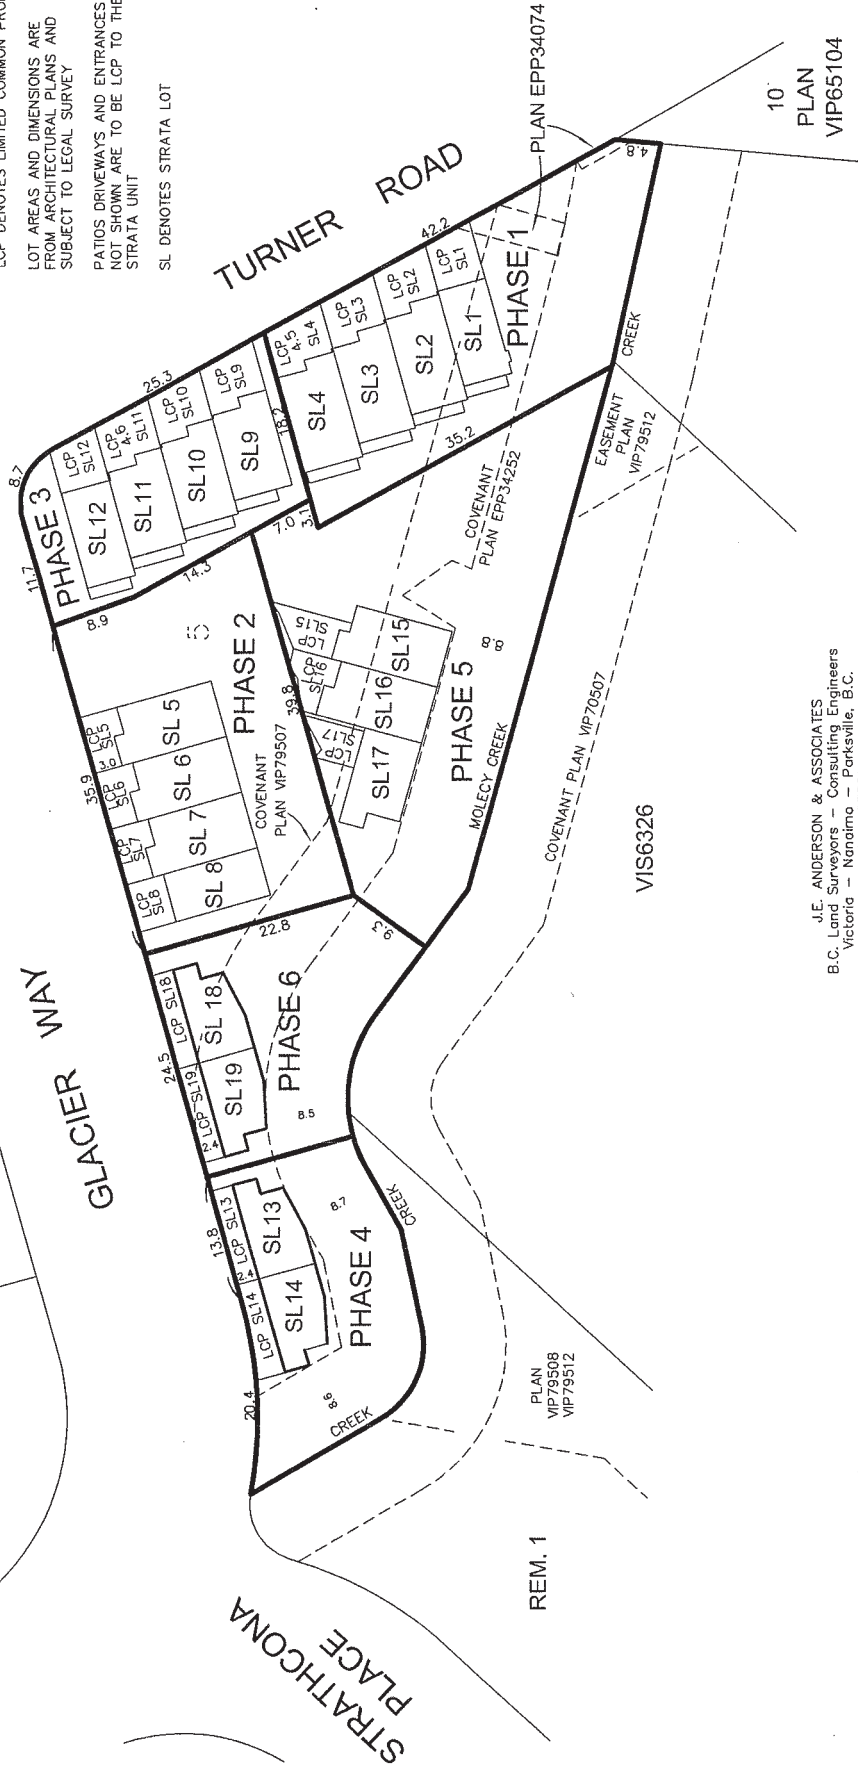

J.E. ANDERSON & ASSOCIATES
 B.C. Land Surveyors - Consulting Engineers
 Victoria - Nanaimo Parksville, B.C.
 File: 875351
 NOVEMBER 27 2014

This plan lies within the City of Nanaimo and the Regional District of Nanaimo