


SCHEDULE "A"

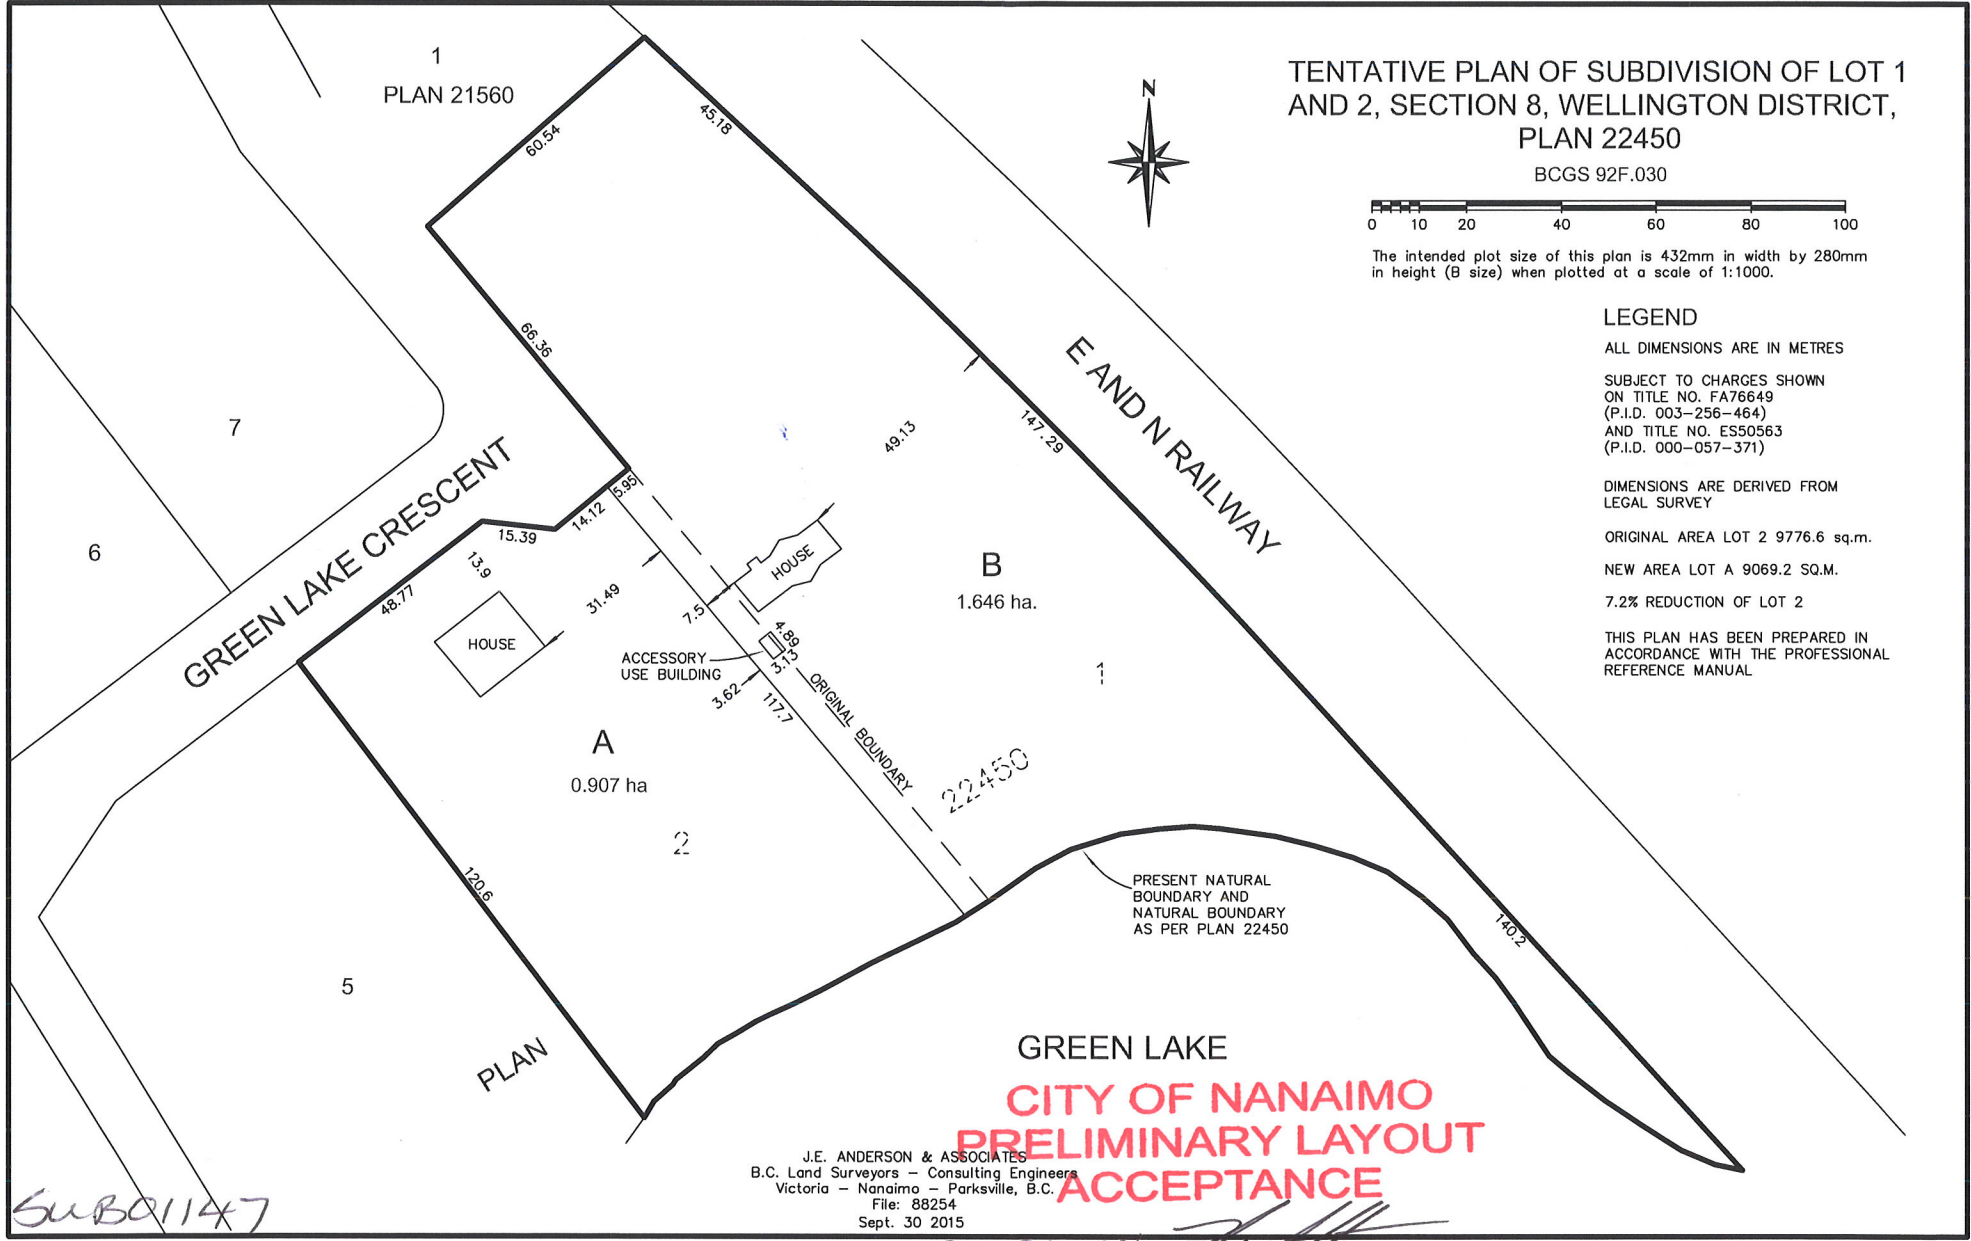

TENTATIVE PLAN OF SUBDIVISION OF LOT 1 AND 2, SECTION 8, WELLINGTON DISTRICT, PLAN 22450

BCGS 92F.030



The intended plot size of this plan is 432mm in width by 280mm in height (B size) when plotted at a scale of 1:1000.

LEGEND

ALL DIMENSIONS ARE IN METRES

SUBJECT TO CHARGES SHOWN ON TITLE NO. FA76649 (P.I.D. 003-256-464) AND TITLE NO. ES50563 (P.I.D. 000-057-371)

DIMENSIONS ARE DERIVED FROM LEGAL SURVEY

ORIGINAL AREA LOT 2 9776.6 sq.m.

NEW AREA LOT A 9069.2 SQ.M.


7.2% REDUCTION OF LOT 2

THIS PLAN HAS BEEN PREPARED IN ACCORDANCE WITH THE PROFESSIONAL REFERENCE MANUAL

SUB01147

GREEN LAKE
CITY OF NANAIMO
PRELIMINARY LAYOUT
ACCEPTANCE

J.E. ANDERSON & ASSOCIATES
B.C. Land Surveyors - Consulting Engineers
Victoria - Nanaimo - Parksville, B.C.
File: 88254
Sept. 30 2015

2015-OCT-28 
Date Approved By
2016-OCT-28
Expiry Date