

SUBDIVISION PLAN OF LOTS A AND B, SECTION 20, RANGE 6, MOUNTAIN DISTRICT, PLAN 48960.

PLAN EPP54791

BCGS 92F.030



THE INTENDED PLOT SIZE OF THIS PLAN IS 864 mm IN WIDTH BY 560 mm IN HEIGHT (D SIZE) WHEN PLOTTED AT A SCALE OF 1:400

LEGEND


- STANDARD IRON POST FOUND.
- ▲ CONTROL MONUMENT FOUND.
- STANDARD IRON POST PLACED.

INTEGRATED SURVEY AREA No. 20, CITY OF NANAIMO, NAD83(CSRS)

GRID BEARINGS ARE DERIVED FROM OBSERVATIONS BETWEEN GEODETIC CONTROL MONUMENTS 82H5631 AND 82H5640.

THE UTM COORDINATES AND ESTIMATED HORIZONTAL POSITIONAL ACCURACY ACHIEVED ARE DERIVED FROM CONVENTIONAL SURVEY OBSERVATIONS TO GEODETIC CONTROL MONUMENTS 82H5631 AND 82H5640.

THIS PLAN SHOWS HORIZONTAL GROUND-LEVEL DISTANCES UNLESS OTHERWISE SPECIFIED. TO COMPUTE GRID DISTANCES, MULTIPLY GROUND-LEVEL DISTANCES BY THE AVERAGE COMBINED FACTOR OF 0.9996500 WHICH HAS BEEN DERIVED FROM AN AVERAGE OF SURVEY MONUMENTS WITHIN INTEGRATED SURVEY AREA No. 20.

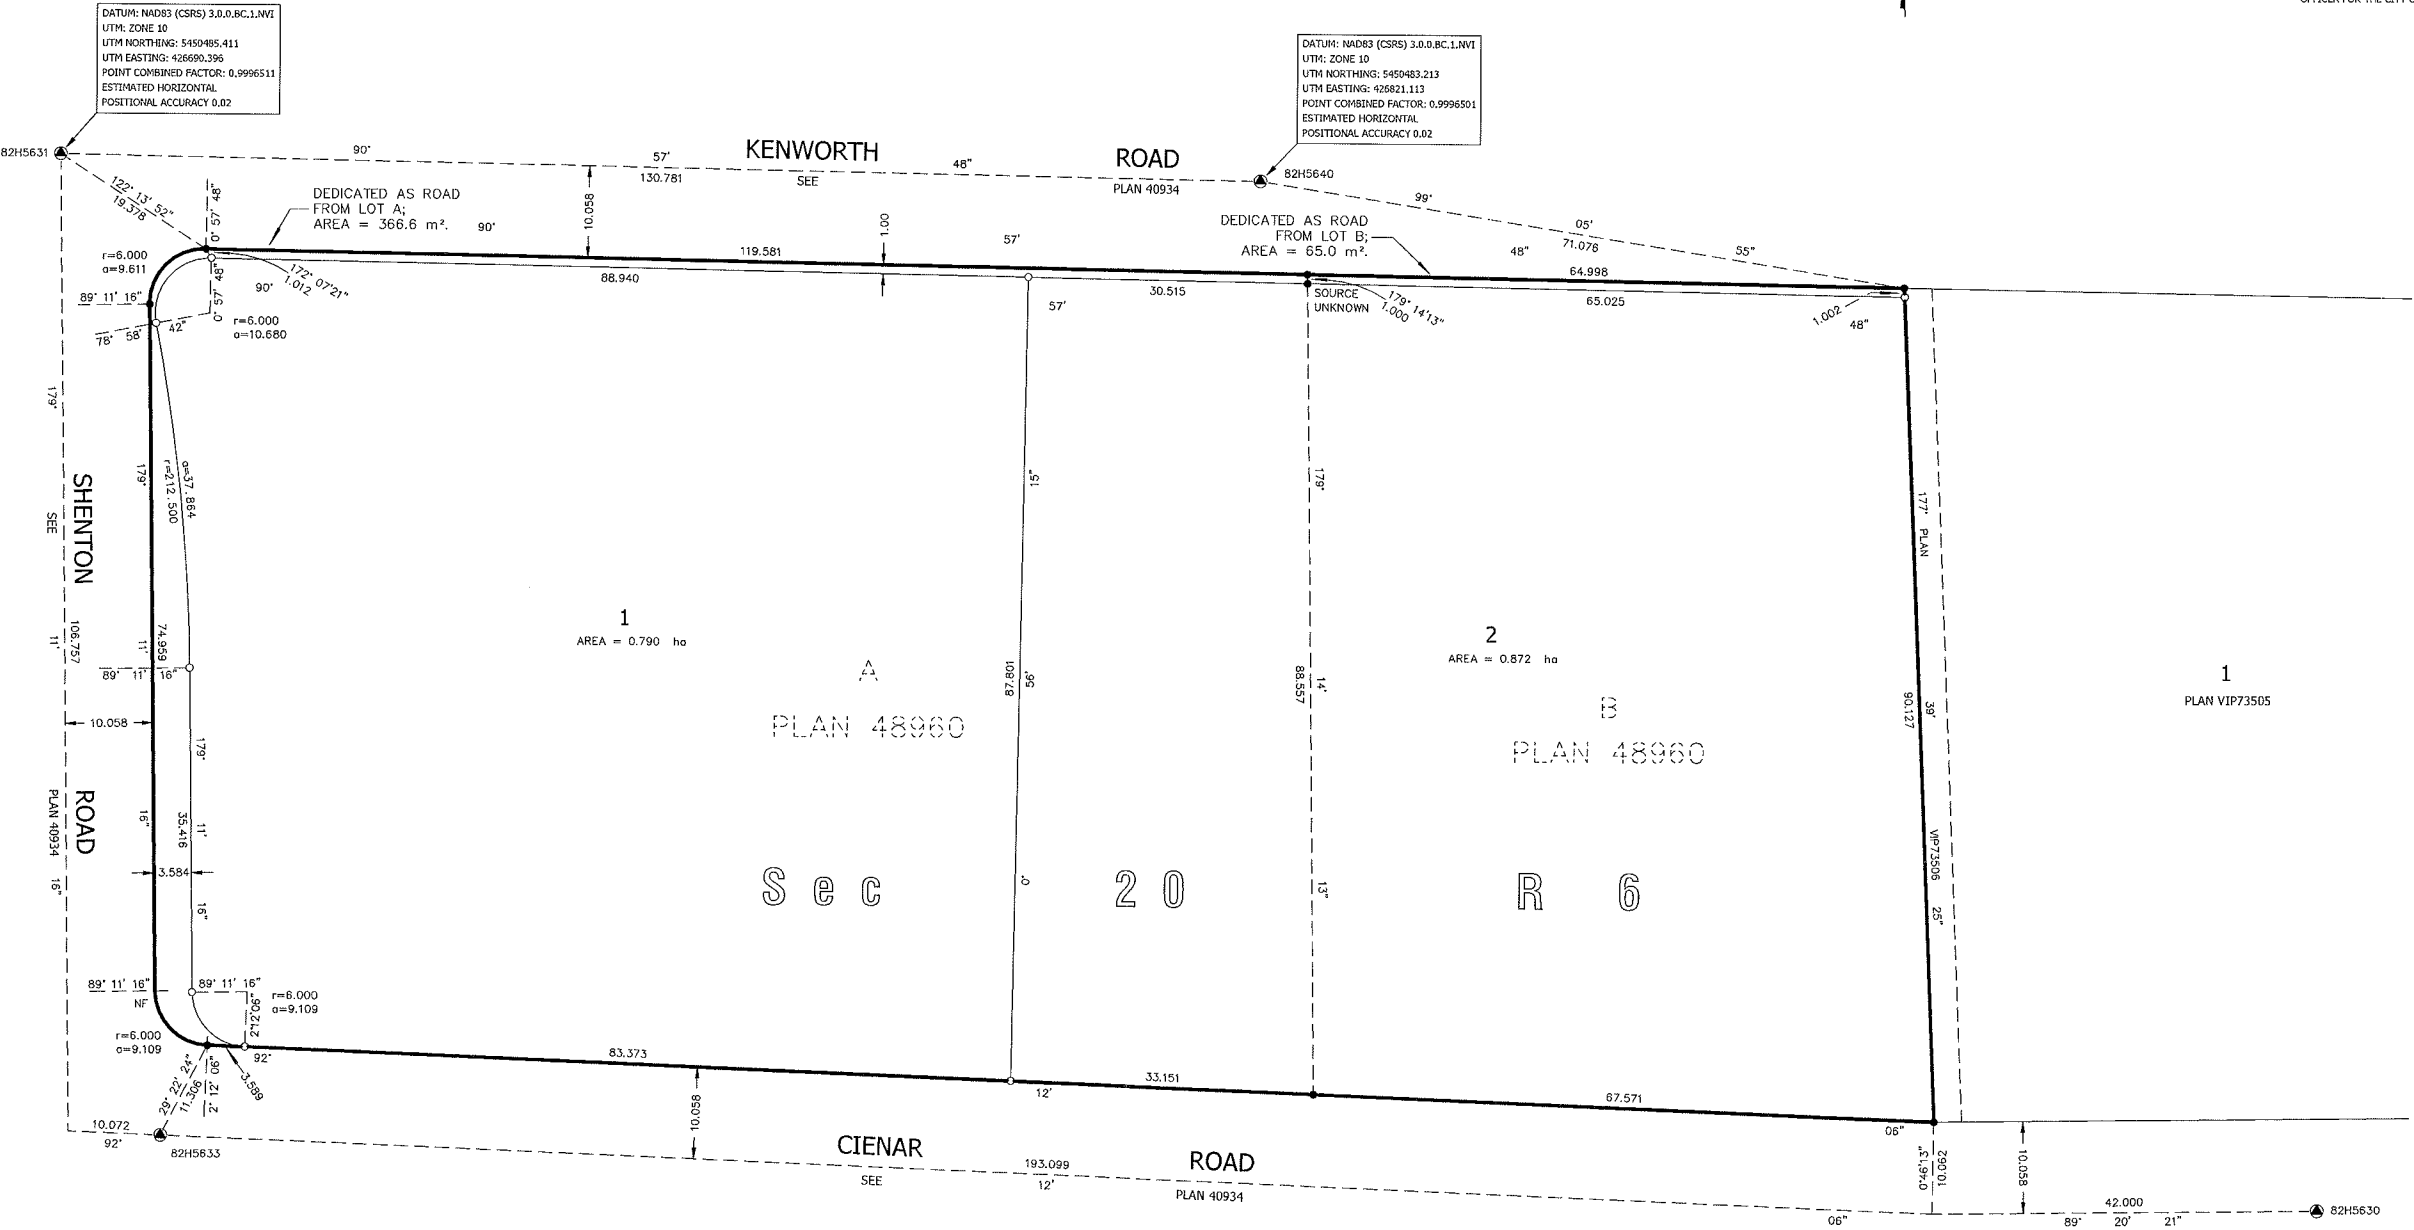

THIS PLAN LIES WITHIN THE JURISDICTION OF THE APPROVING OFFICER FOR THE CITY OF NANAIMO.