


SCHEDULE "A"

SKETCH PLAN OF PROPOSED SUBDIVISION OF LOT 1, PLAN 50039, SECTION 1, WELLINGTON DISTRICT.

SCALE = 1:250

All distances are in metres.

Elevation datum, in metres, is Geodetic.

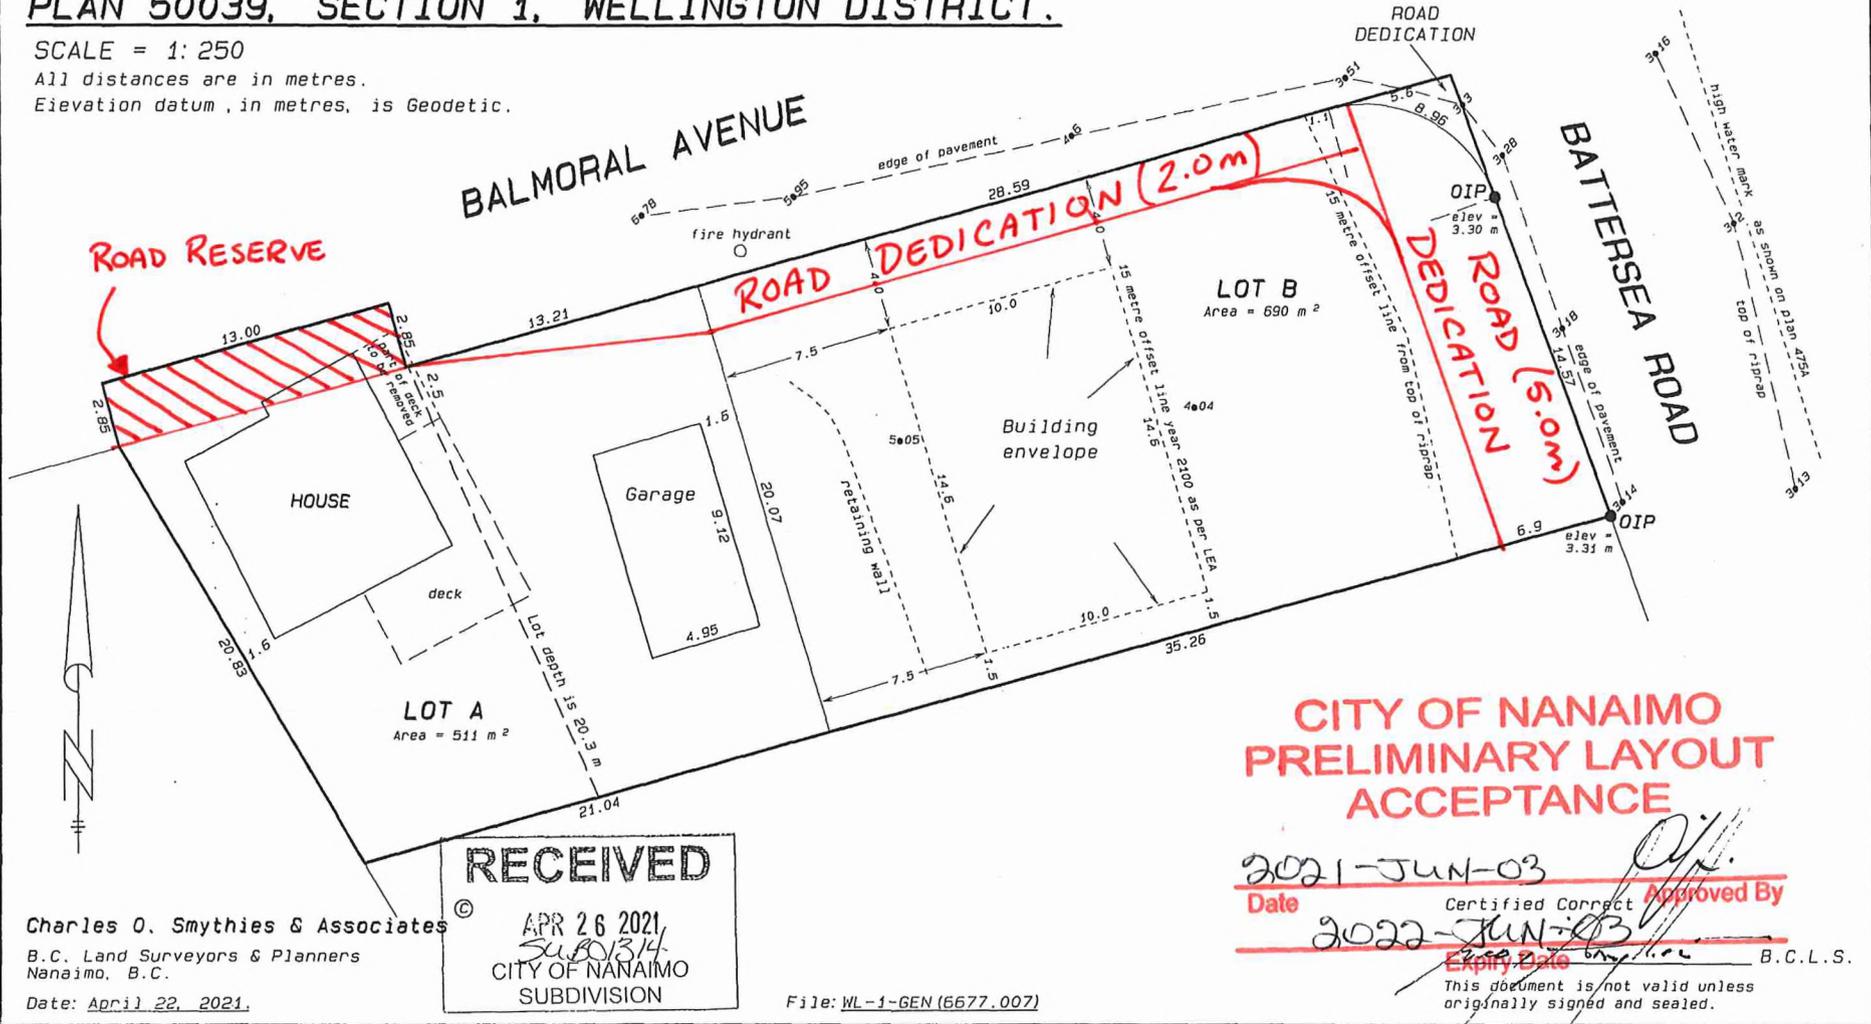

Charles O. Smythies & Associates
B.C. Land Surveyors & Planners
Nanaimo, B.C.
Date: April 22, 2021.

RECEIVED
APR 26 2021
SUB 01314
CITY OF NANAIMO
SUBDIVISION

File: WL-1-GEN(6677.007)

**CITY OF NANAIMO
PRELIMINARY LAYOUT
ACCEPTANCE**

2021-JUN-03
Date Certified Correct Approved By
2022-JUN-03
Expiry Date B.C.L.S.

This document is not valid unless originally signed and sealed.