

SCHEDULE "A"

CITY OF NANAIMO PRELIMINARY LAYOUT ACCEPTANCE

PLAN OF PROPOSED 2 PHASE BUILDING STRATA DEVELOPMENT ON
LOT 4, DISTRICT LOT 18, WELLINGTON DISTRICT, PLAN EPP67988,
TO ACCOMPANY PHASED STRATA PLAN DECLARATION FORM P.

SCALE 1:250
0 2 4 6 8 10 15 metres
DISTANCES ARE IN METRES.

NOTES:

SL DENOTES STRATA LOT


CIVIC ADDRESS: 1228 MANZANITA PLACE, NANAIMO

PRELIMINARY BUILDING ALIGNMENTS AND
LOCATIONS FROM DRAWINGS RECEIVED BY
INTRAISLAND DEVELOPMENT CORP. AUGUST 3, 2018.

~~2019-FEB-11~~
Date

~~2020-FEB-~~
Expiry Date

Approved By

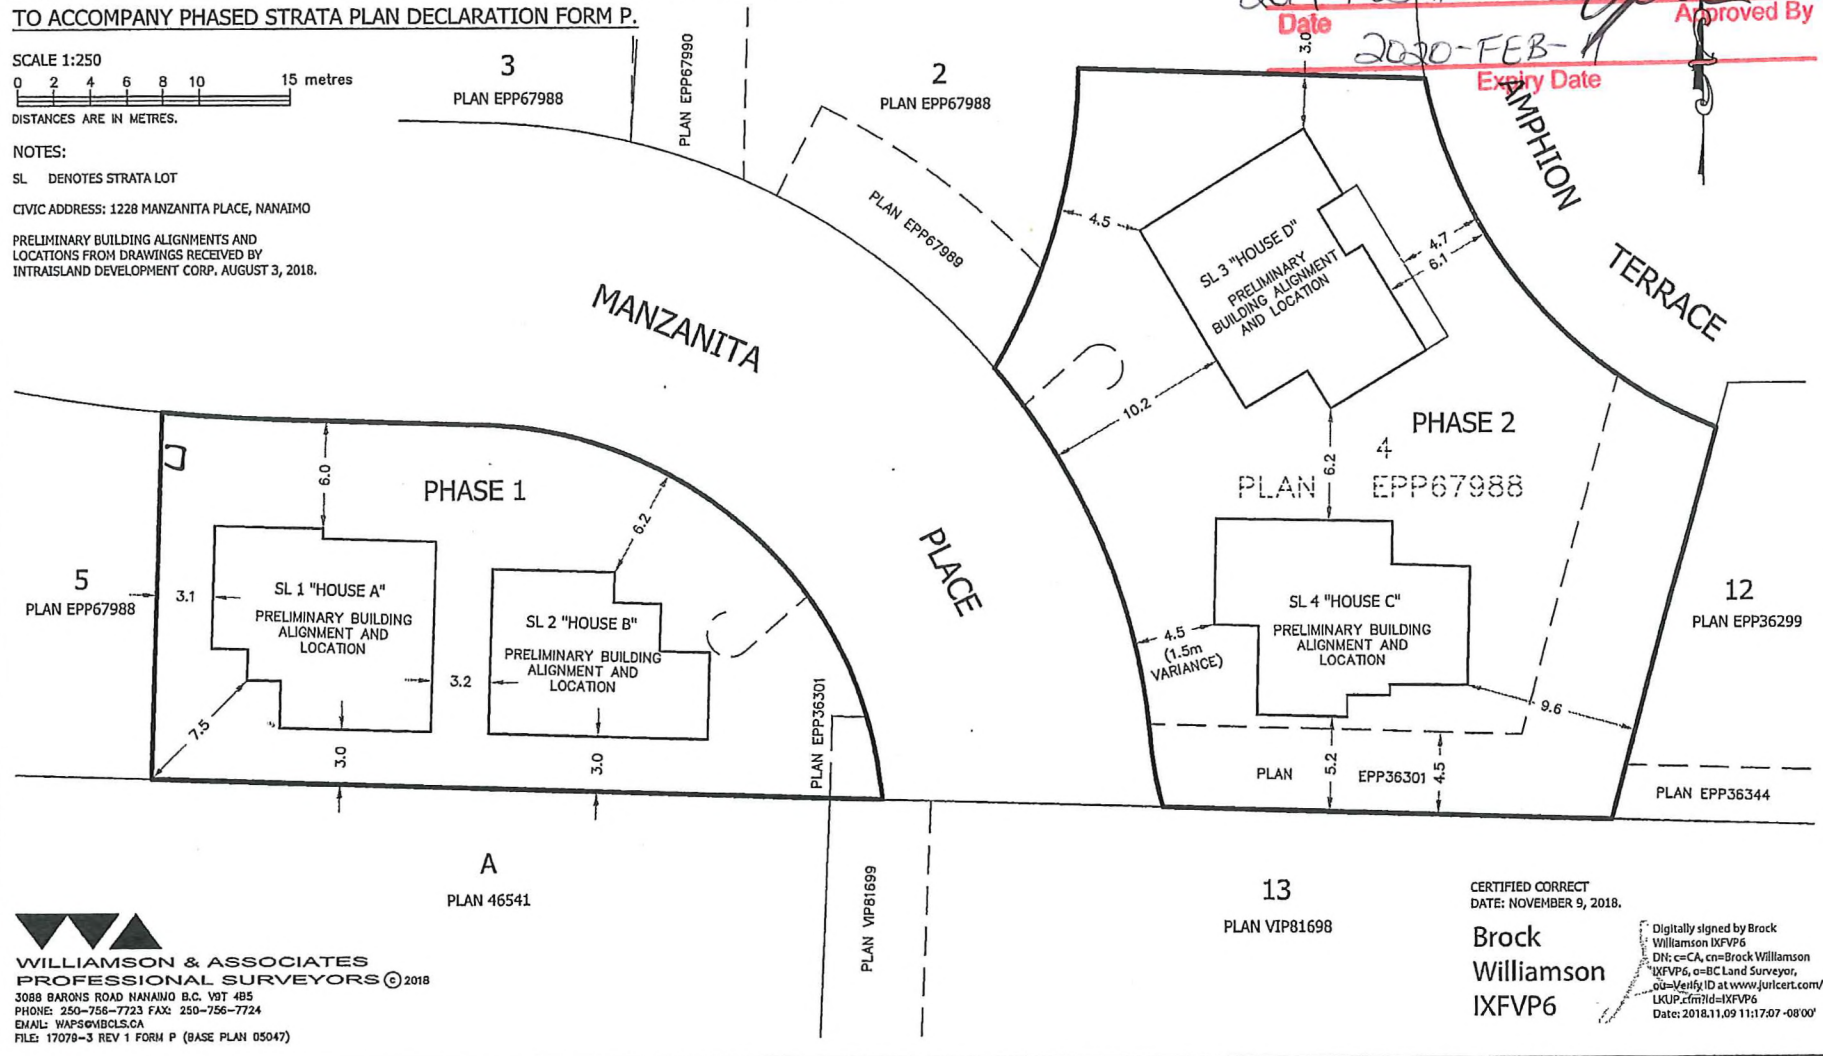

WILLIAMSON & ASSOCIATES
PROFESSIONAL SURVEYORS © 2018
3088 BARONS ROAD NANAIMO B.C. V9T 4B5
PHONE: 250-756-7723 FAX: 250-756-7724
EMAIL: WAPS@MBCLS.CA
FILE: 17078-3 REV 1 FORM P (BASE PLAN 05047)

CERTIFIED CORRECT
DATE: NOVEMBER 9, 2018.

Brock
Williamson
IXFVP6

Digitally signed by Brock
Williamson IXFVP6
DN: c=CA, cn=Brock Williamson
IXFVP6, o=BC Land Surveyor,
ou=Verify ID at www.juricert.com/
LKUP.zfm?id=IXFVP6
Date: 2018.11.09 11:17:07 -08'00'