

# SCHEDULE "A"

## CITY OF NANAIMO PRELIMINARY LAYOUT ACCEPTANCE



Date

*[Signature]*  
Approved By

2020-DEC-05

Expiry Date

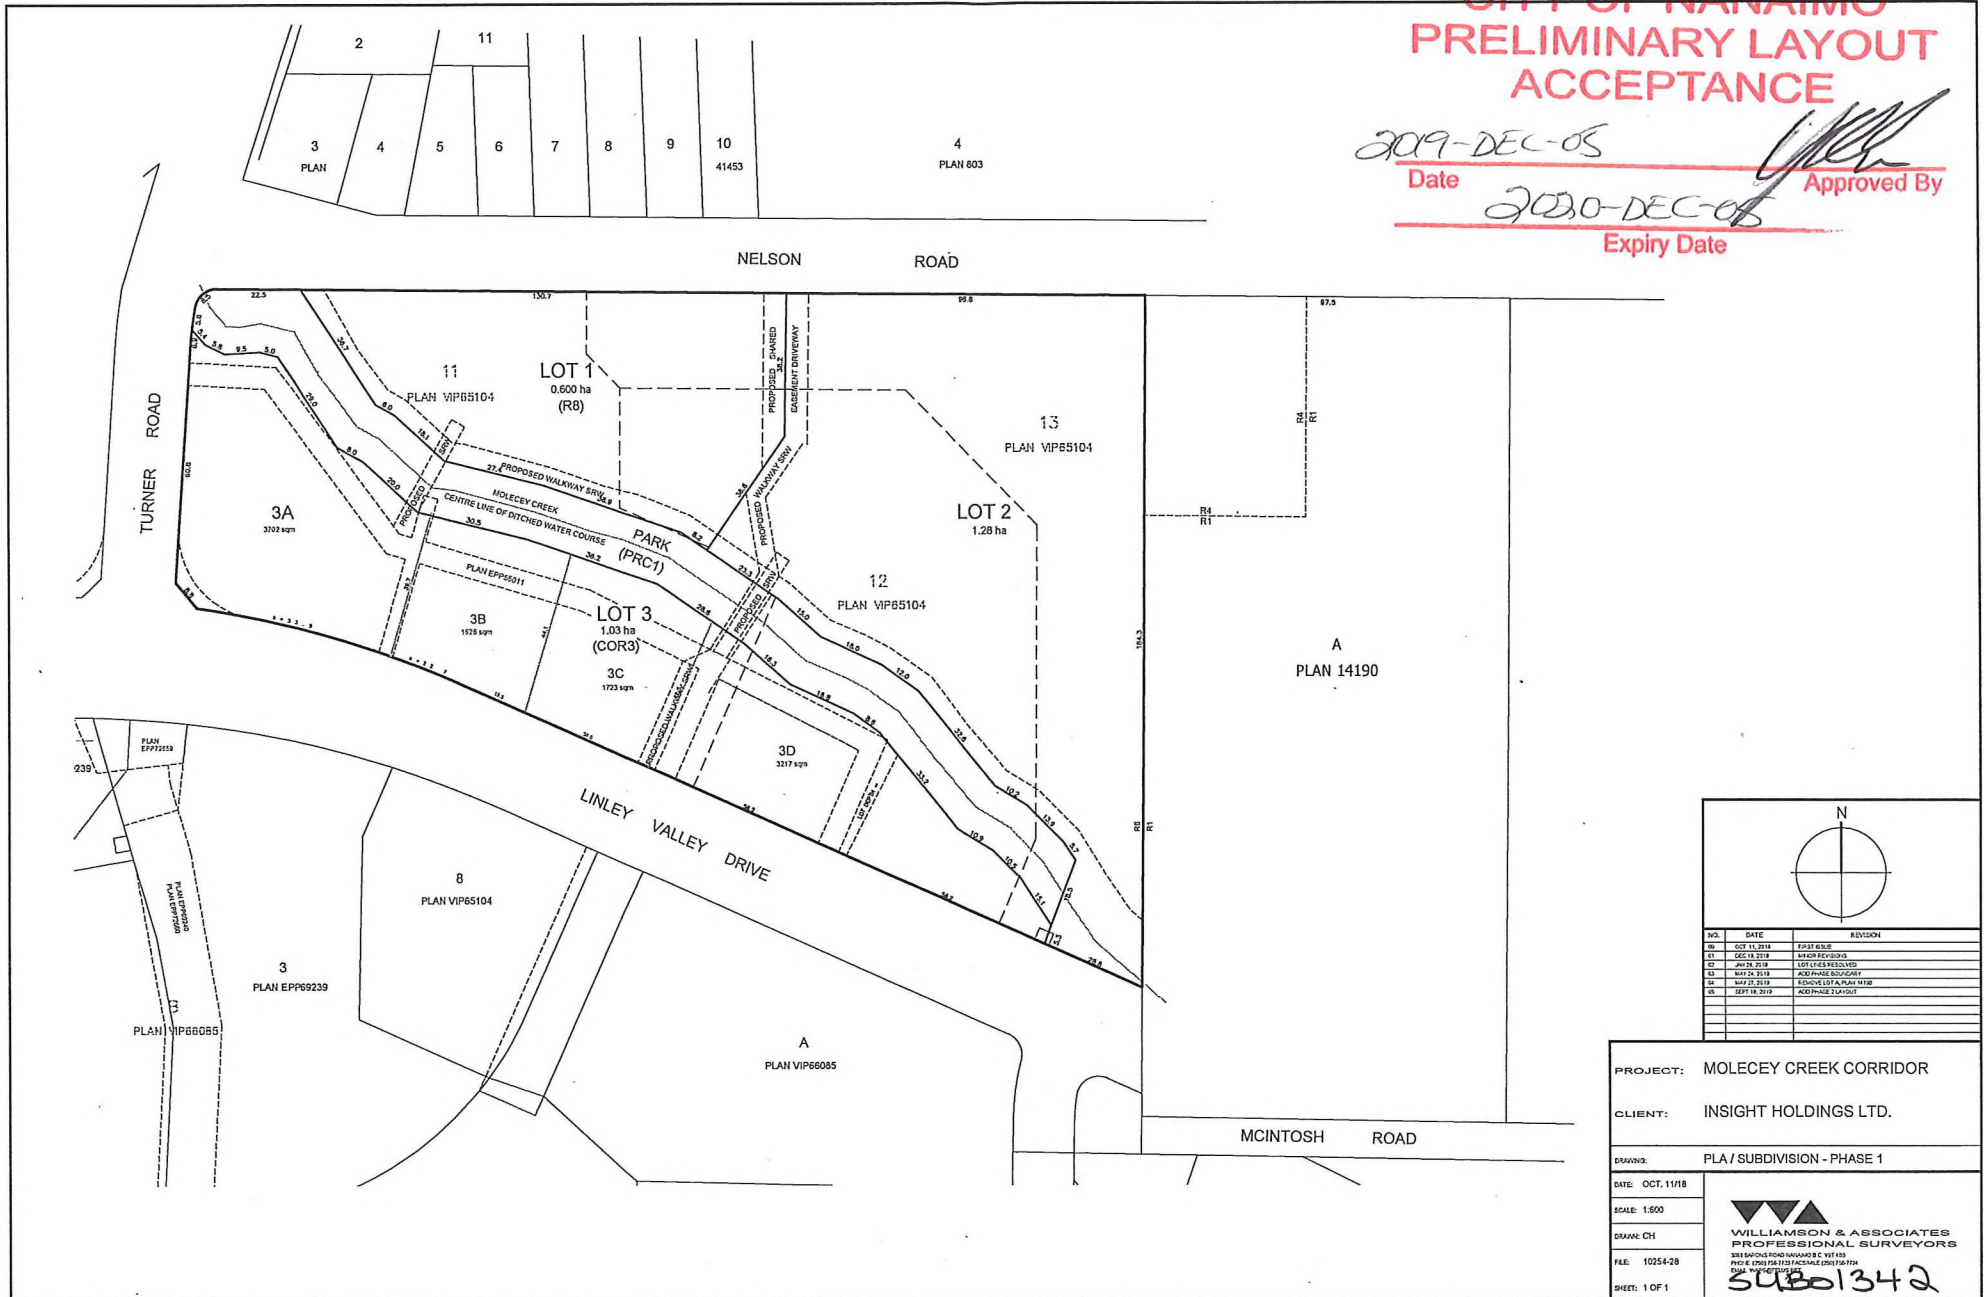

N		
NO.	DATE	REVISION

PROJECT: MOLESEY CREEK CORRIDOR

CLIENT: INSIGHT HOLDINGS LTD.

DRAWING: PLA / SUBDIVISION - PHASE 1

DATE: OCT. 11/18

SCALE: 1:500

DRAWN: CH

FILE: 10254-28

SHEET: 1 OF 1

**WILLIAMSON & ASSOCIATES**  
 PROFESSIONAL SURVEYORS  
3080 SAVOY ROAD NANAIMO BC V9T 1G5  
 PHONE: (250) 754-1122 FACSIMILE: (250) 754-1124  
 WWW.WILLIAMSON-SURVEYORS.COM

SUB01342