

SCHEDULE "A"


CITY OF NANAIMO
PRELIMINARY LAYOUT
ACCEPTANCE

Date: 2020-08-14

Expiry Date: 2021- Aug -14

Approved By: [Signature]

Block 5, Plan 526

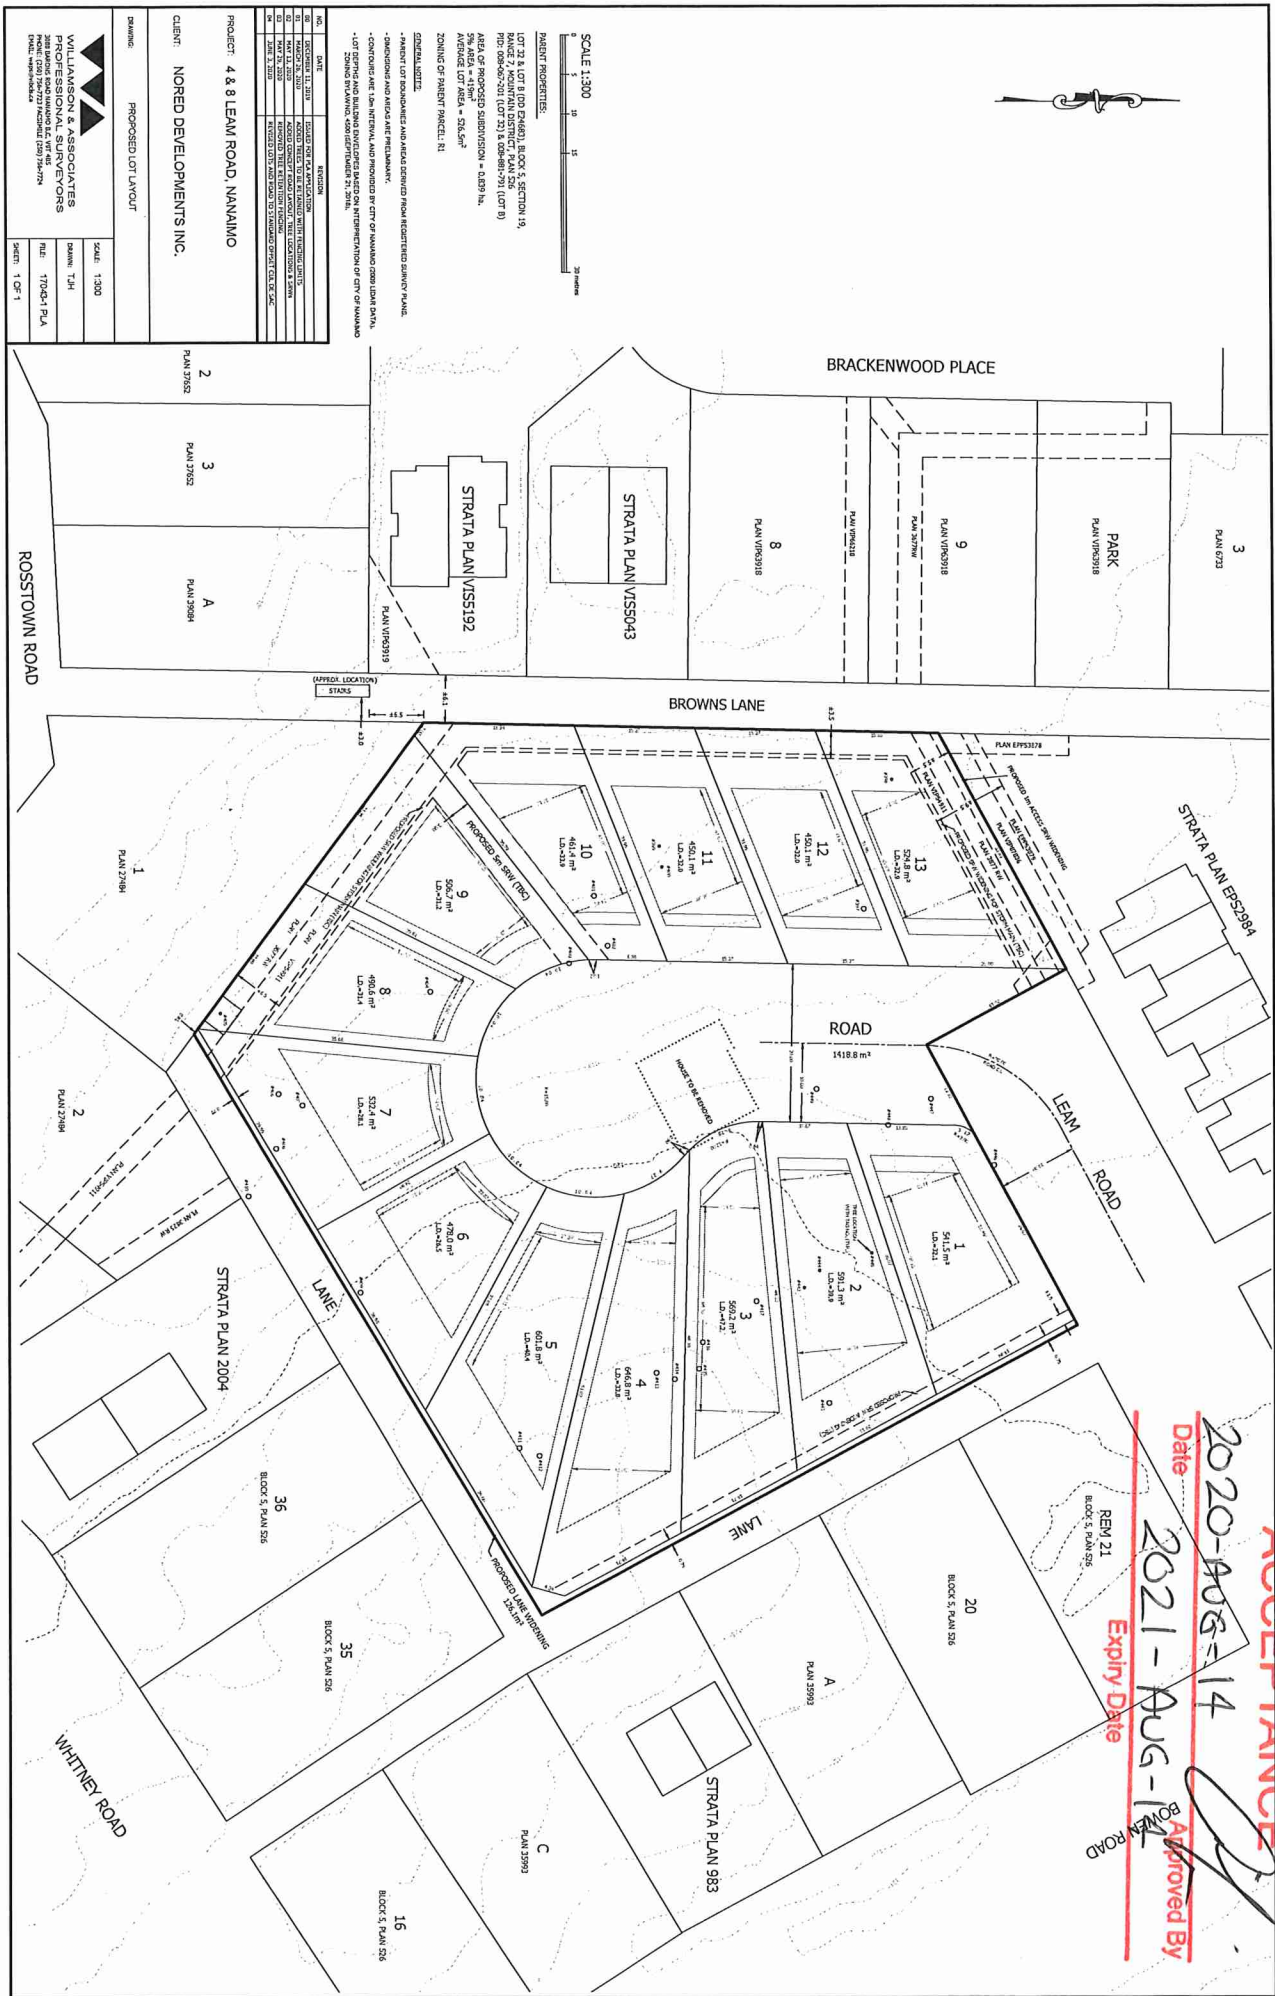

NO.	DATE	REVISION

PROJECT: 4 & 8 LEAM ROAD NANAIMO
 CLIENT: NORED DEVELOPMENTS INC.

DATE: 2020-08-14
 SCALE: 1:300
 SHEET: 1 OF 1

WILLIAMSON & ASSOCIATES
 PROFESSIONAL SURVEYORS

PROPOSED LOT LAYOUT
 SCALE: 1:300
 SHEET: 1 OF 1

ROSTOWN ROAD
 BRACKENWOOD PLACE
 BROWNS LANE
 LEAM ROAD
 WHITNEY ROAD

STRATA PLAN VISS5043
 STRATA PLAN VISS192
 STRATA PLAN 2004
 STRATA PLAN 983


SCALE 1:300
 0 10 20 30 METERS

PARENT PROPERTIES:
 ZONING OF PARENT PARCELS: R1
 ZONING OF PROPOSED PARCELS: R1

GENERAL NOTES:
