

SCHEDULE "A"


CITY OF NANAIMO PRELIMINARY LAYOUT ACCEPTANCE

SCALE: 1:250

2020-JUN-15
Date

2021-JUN-15
Expiry Date

Approved By

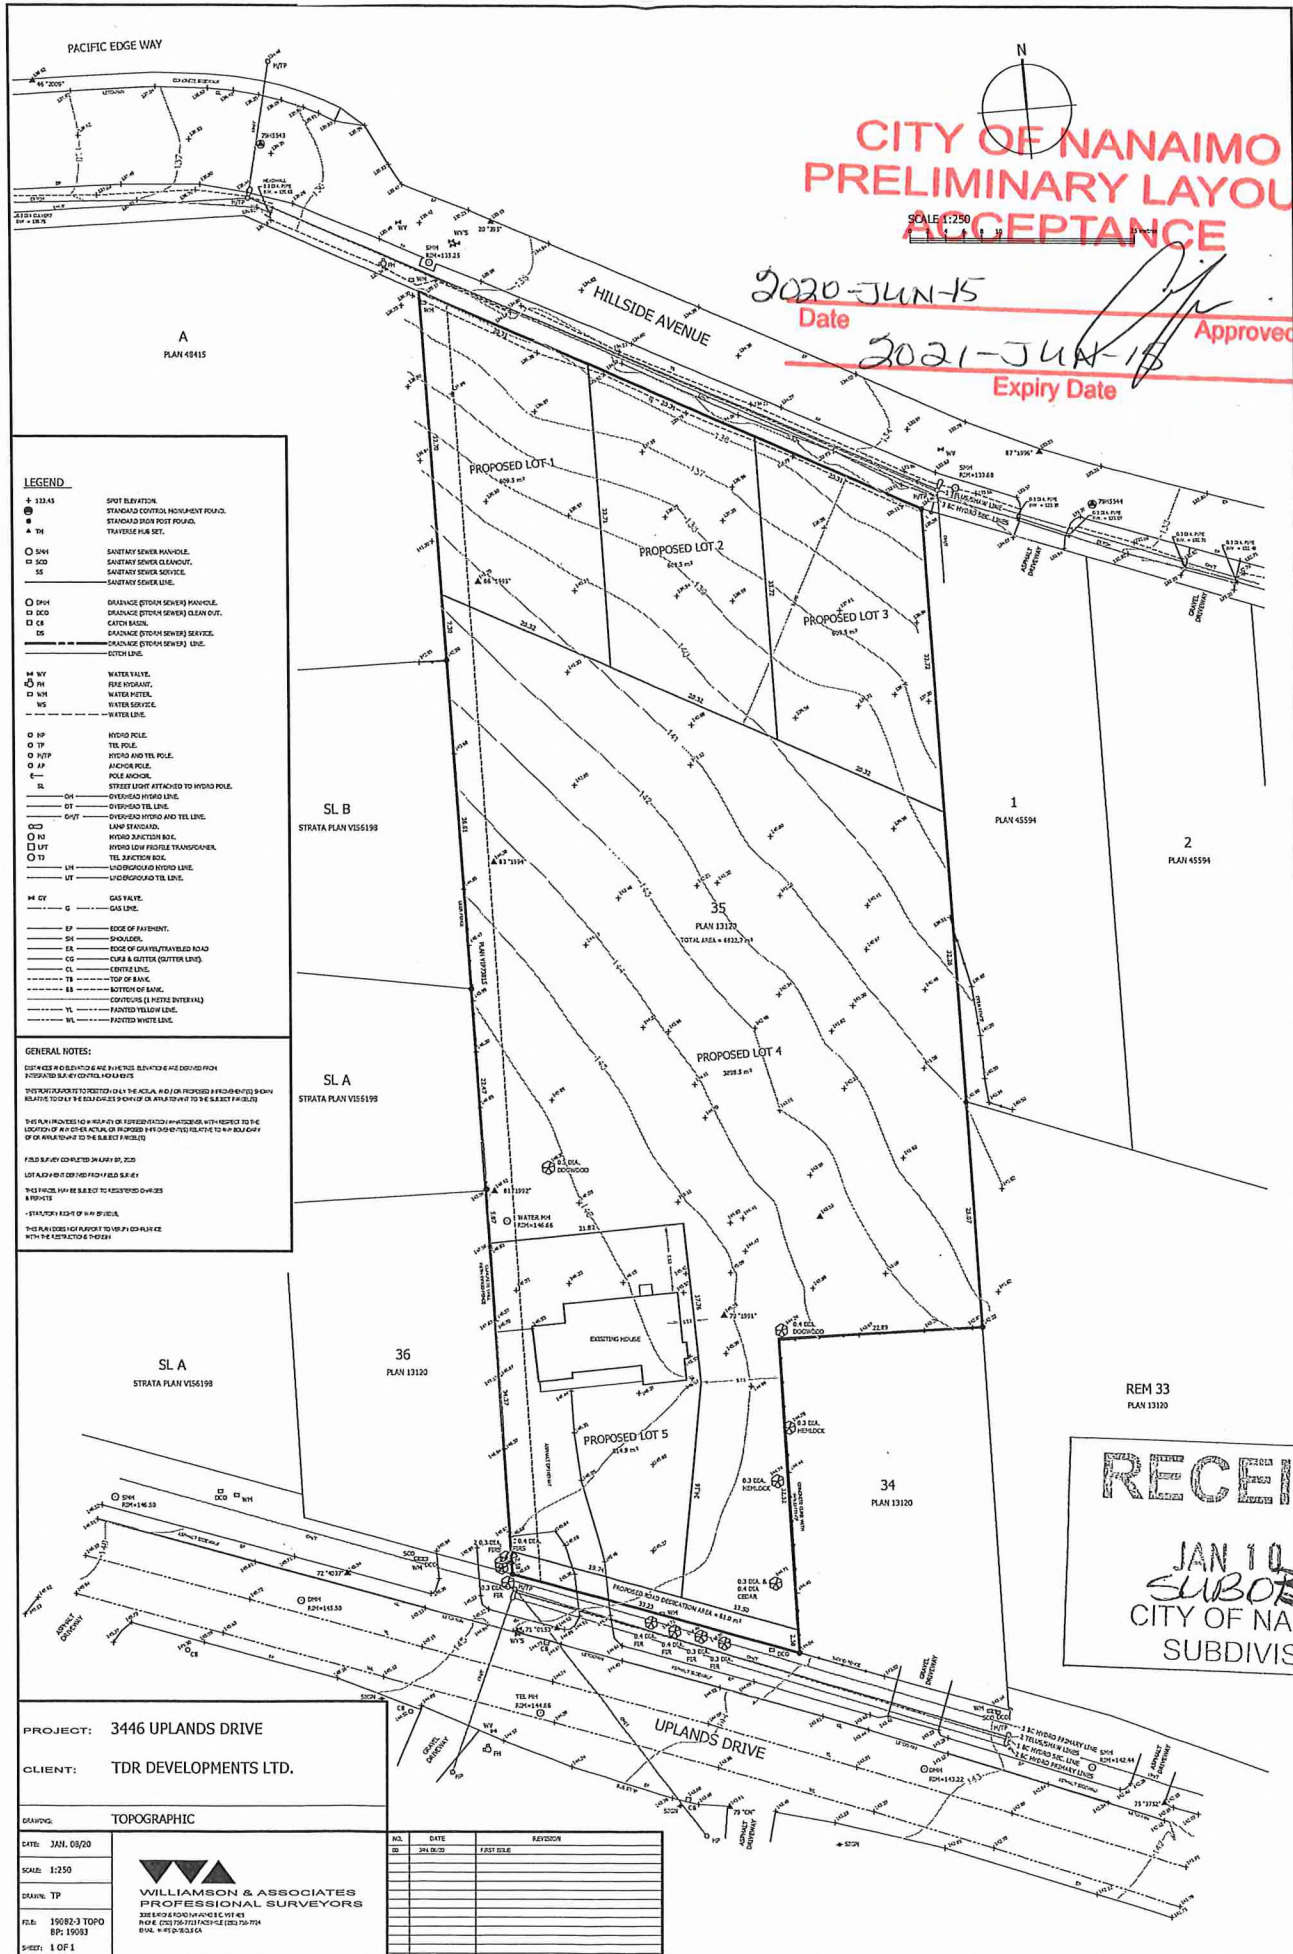

RECEIVED
JAN 10 2020
SUBDIVISION
CITY OF NANAIMO
SUBDIVISION

PROJECT: 3446 UPLANDS DRIVE
CLIENT: TDR DEVELOPMENTS LTD.

DATE	NO.	DATE	REVISION
JAN. 09/20	10	2019/02	1/201/03/6
<p>DRAWING: TOPOGRAPHIC</p> <p>SCALE: 1:250</p> <p>DRAWN: TP</p> <p>FILE: 15003-3 TOPO 01: 15003</p> <p>SHEET: 1 OF 1</p>			

WILLIAMSON & ASSOCIATES
PROFESSIONAL SURVEYORS
302 4024 2404 VANCOUVER V1V 4E1
PHONE: (604) 733-7341 FAX: (604) 733-7341
WWW: WWW.WASURV.COM