

SCHEDULE "A"

CITY OF NANAIMO PRELIMINARY LAYOUT ACCEPTANCE

2021-NOV-29


Date

Approved By

~~2022-NOV-29~~

Expiry Date

LEGAL DESCRIPTION:
SECTION 12, RANGE 8, SECTION 1, NANAIMO DISTRICT, PLAN 1747
PID: 007-037-281
OWNER: THE SALVATION ARMY
CIVIC ADDRESS:
505 EIGHTH ST, NANAIMO, BC
ZONING: CITY OF NANAIMO BYLAW 4500, ZONE C51 COMMUNITY SERVICE ONE, R1 SINGLE DWELLING RESIDENTIAL
TITLE SUBJECT TO: COVDANT (L17444) CITY OF NANAIMO
SURVEY DATE: MARCH 1, 2021
PARCEL DIMENSIONS ARE IN METERS AND ARE DERIVED FROM FIELD SURVEYS AND LAND TITLE AND SURVEY AUTHORITY RECORDS BEING PLANS 1747, 28144, 35017, EPP21038, AND 27432
NOTE:
CONTOUR INTERVAL IS 1.0 METERS.
ELEVATIONS ARE GEODETIC BASED ON MASCOT GEODETIC CONTROL MONUMENT 7795244.

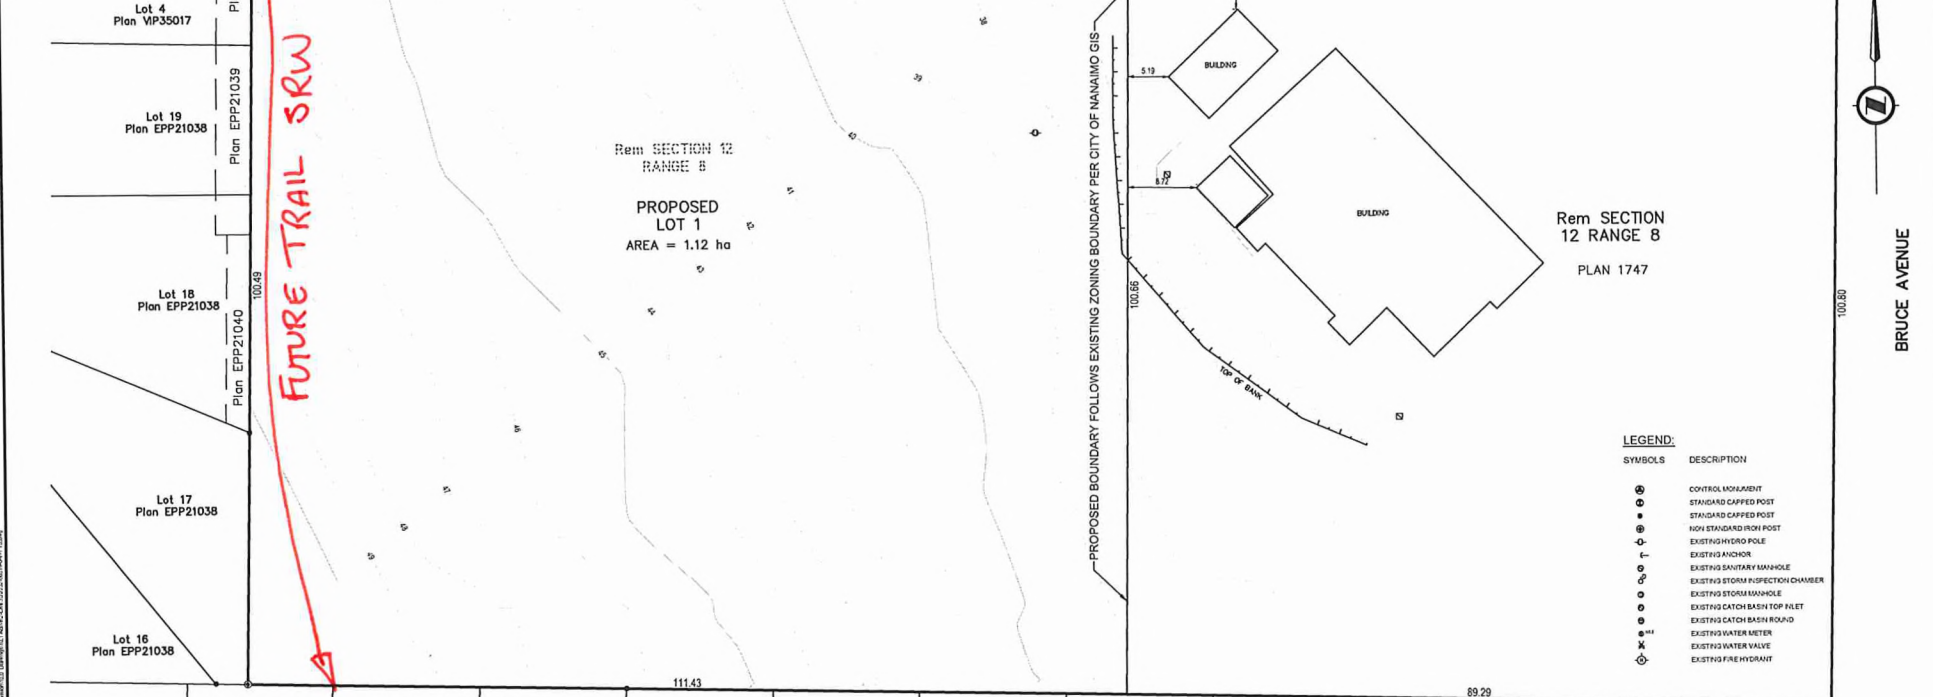

LEGEND:

SYMBOLS	DESCRIPTION
⊙	CONTROL MARK/AGENT
⊚	STANDARD CAPPED POST
⊛	NON STANDARD IRON POST
⊜	EXISTING HYDRO POLE
⊝	EXISTING ANCHOR
⊞	EXISTING SANITARY MANHOLE
⊟	EXISTING STORM INSPECTION CHAMBER
⊠	EXISTING STORM MANHOLE
⊡	EXISTING CATCH BASH TOP FALET
⊢	EXISTING CATCH BASH ROUND
⊣	EXISTING WATER METER
⊤	EXISTING WATER VALVE
⊥	EXISTING FIRE HYDRANT

Lot 4 Plan VP35190	Lot 19 Plan EPP21038	Lot 18 Plan EPP21038	Lot 17 Plan EPP21038	Lot 16 Plan EPP21038	Lot 38 Plan VP27432	Lot 37 Plan VP27432	Lot 19 Plan VP26944	Lot 18 Plan VP26944	Lot 17 Plan VP26944	Lot 16 Plan VP26944	Lot 15 Plan VP26944	Lot 14 Plan VP26944	Lot 13 Plan VP26944	Lot 12 Plan VP26944	Lot 11 Plan VP26944
-----------------------	-------------------------	-------------------------	-------------------------	-------------------------	------------------------	------------------------	------------------------	------------------------	------------------------	------------------------	------------------------	------------------------	------------------------	------------------------	------------------------

<p>THIS DRAWING AND DESIGN IS THE PROPERTY OF McELHANNY AND SHALL NOT BE REPRODUCED OR TRANSMITTED IN ANY FORM OR BY ANY MEANS, ELECTRONIC OR MECHANICAL, INCLUDING PHOTOCOPYING, RECORDING, OR BY ANY INFORMATION STORAGE AND RETRIEVAL SYSTEM, WITHOUT THE WRITTEN PERMISSION OF McELHANNY.</p> <p>THE DRAWING AND DESIGN HAS BEEN PREPARED FOR THE CLIENT EXCLUSIVE, UNDER THE SUPERVISION OF THE PROFESSIONAL ENGINEER AT THE TIME OF PREPARATION. McELHANNY AND ITS EMPLOYEES ACCEPT NO LIABILITY FOR ANY ERRORS OR OMISSIONS OR FOR ANY CONSEQUENCES RESULTING FROM THE USE OF THIS DRAWING BY ANY OTHER PARTY, INCLUDING CONTRACTORS, SUBCONTRACTORS AND SUPPLIERS, OR THE EMPLOYEES OF AGENTS, WITHOUT McELHANNY'S WRITTEN CONSENT.</p> <p>McELHANNY DOES NOT WARRANT OR GUARANTEE THE ACCURACY OR COMPLETENESS OF ANY INFORMATION OR DATA PROVIDED BY THE CLIENT OR ANY OTHER PARTY. McELHANNY SHALL NOT BE RESPONSIBLE FOR THE CONSTRUCTION OF ANY WORK OR FOR THE SAFETY OF ANY PERSONS OR PROPERTY. McELHANNY SHALL NOT BE RESPONSIBLE FOR THE CONSTRUCTION OF ANY WORK OR FOR THE SAFETY OF ANY PERSONS OR PROPERTY.</p>			<p>Site 1 1501 Evans Road Nanaimo, BC Canada V9S 3Y3 726-718-3338</p>	<p>Approved Sealed</p>	<p>SALVATION ARMY</p>	<p>Drawing No</p>
					<p>PROPOSED SUBDIVISION 505 EIGHTH STREET</p>	<p>00519-0-V-1</p>
<p>0 2021-03-15 TOPOGRAPHIC SURVEY AND PROPOSED SUBDIVISION BA 10</p>	<p>Rev Date Description Drawn Design Appr</p>	<p>Project Number</p>	<p>Rev</p>			
		<p>2232-00519-00</p>	<p>0</p>			

2021-03-15 TOPOGRAPHIC SURVEY AND PROPOSED SUBDIVISION BA 10

Rev Date Description Drawn Design Appr

Project Number 2232-00519-00 Rev 0

Approved Sealed

SUBD 1427