

## SCHEDULE A

REM. DL 50  
AMENDMENT - 2023  
SITE AREA = 23.18 ha  
PHASE 1 = 3.19 ha  
=====

REM DL 50 = 19.99 ha  
PHASE 2 = 7.95 ha  
=====

REM DL 50 = 12.04 ha



**CITY OF NANAIMO**  
**PRELIMINARY LAYOUT ACCEPTANCE**

2025-SEP-19

Date \_\_\_\_\_

Approved By

**Expiry Date: 2026-SEP-19**

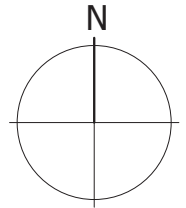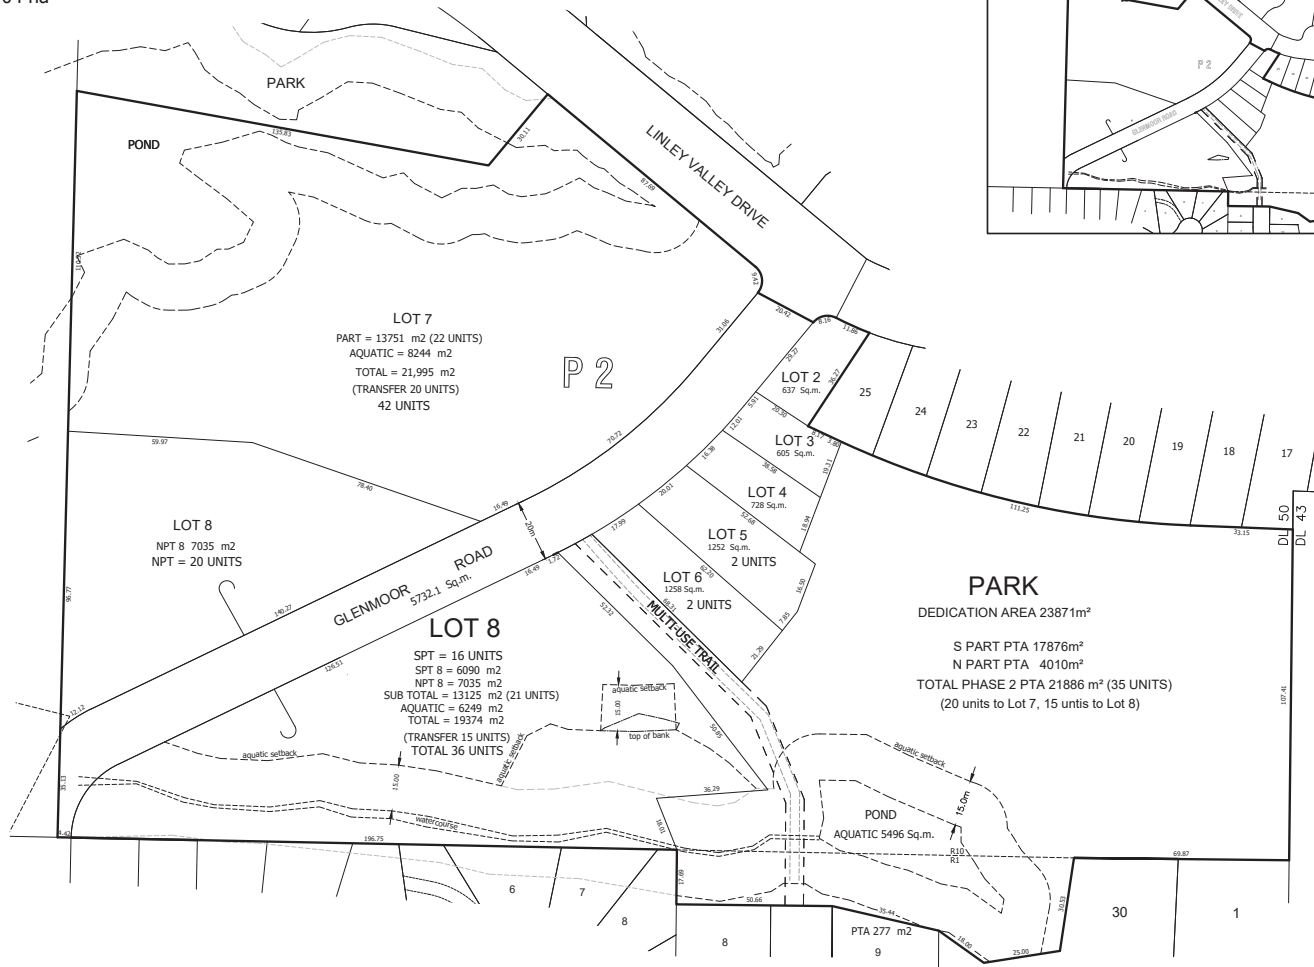

PTA - PARK TRANSFER AREA

[illegible]

PROJECT: LINLEY PARK ESTATES  
5701 VANDERNEUK ROAD

CLIENT: MOUNT BENSON  
DEVELOPMENTS INC.

DRAWING: PLA, PHASE 2, 2023

DATE: SEP 17, 2023

SCALE: 1:750

DRAWN: CH

FILE: 06112-86

BASEPLAN: 06112



3088 BARONS ROAD NANAIMO B.C. V9T 4B5  
PHONE: (250) 756-7723 FACSIMILE (250) 756-7724  
EMAIL: WAFS@TELUS.NET